


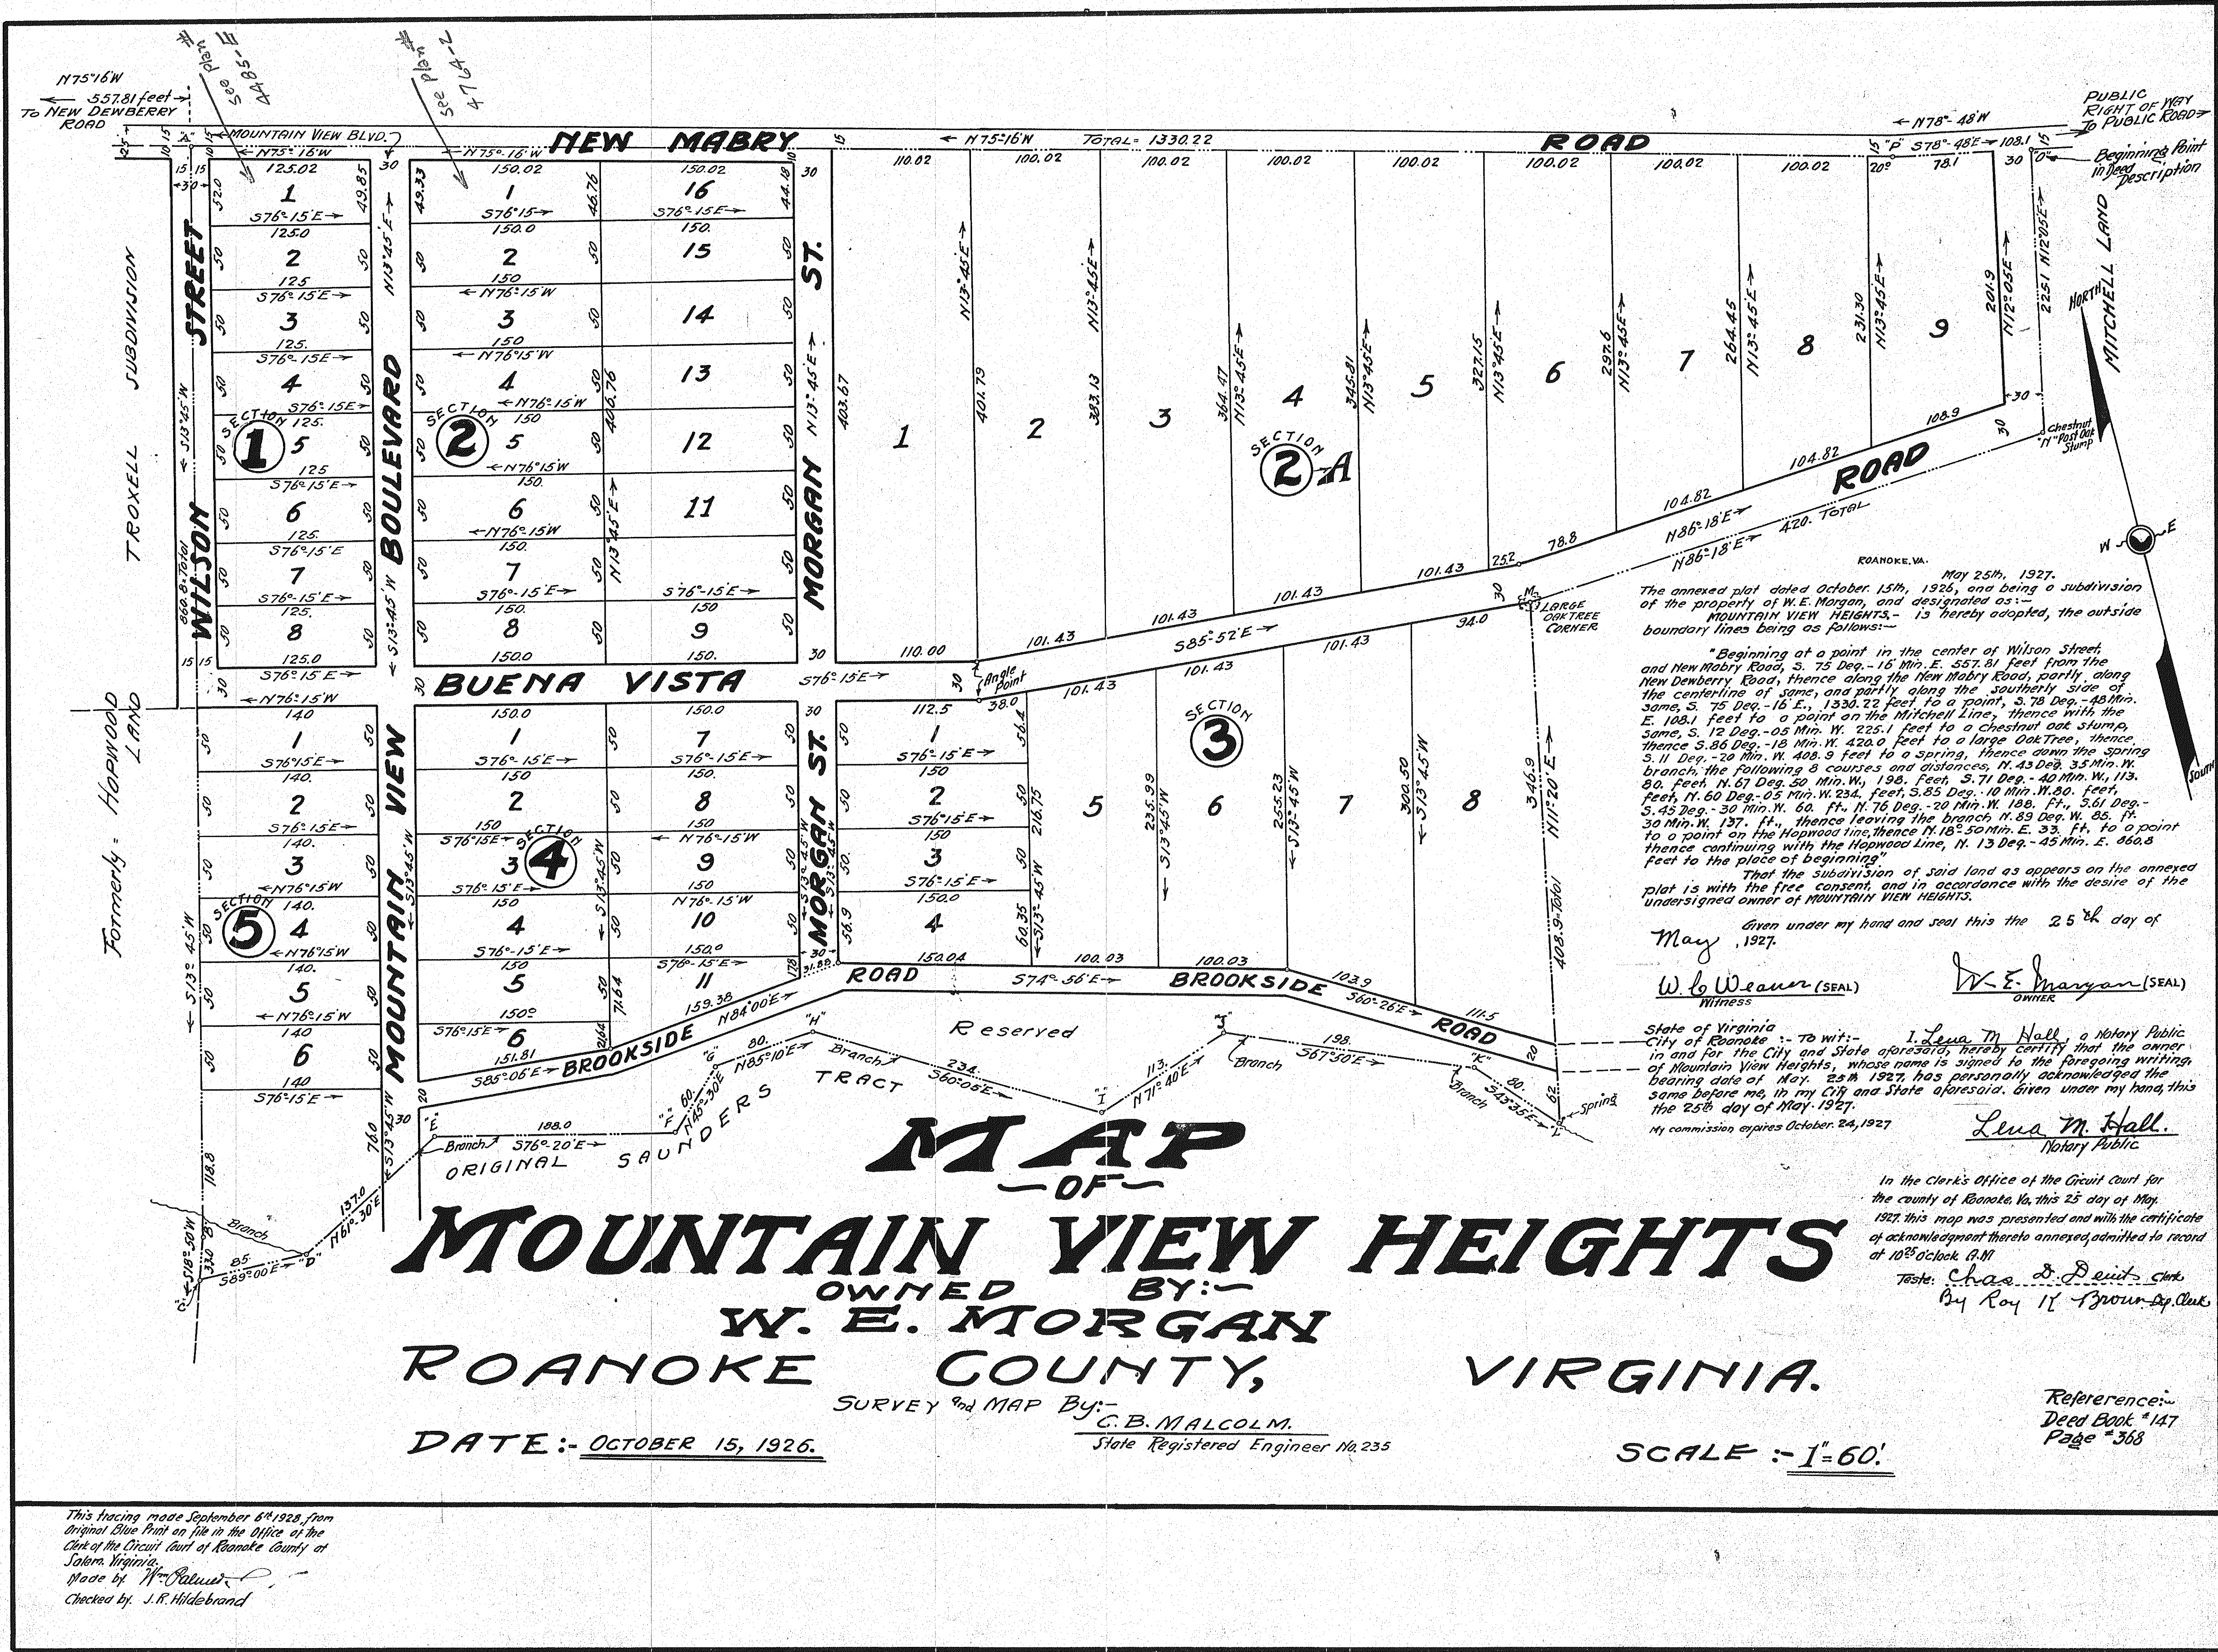

ROANOKE, VA. May 25th, 1927.

The annexed plat dated October 15th, 1926, and being a subdivision of the property of W. E. Morgan, and designated as: **MOUNTAIN VIEW HEIGHTS**, is hereby adopted, the outside boundary lines being as follows:—

"Beginning at a point in the center of Wilson Street, and New Mabry Road, S. 75 Deg. - 16 Min. E. 557.81 feet from the New Dewberry Road, thence along the New Mabry Road, partly along the centerline of same, and partly along the southerly side of same, S. 75 Deg. - 16 E., 1330.22 feet to a point, S. 78 Deg. - 48 Min. E. 108.1 feet to a point on the Mitchell Line, thence with the same, S. 12 Deg. - 05 Min. W. 225.1 feet to a Chestnut oak stump, thence S. 86 Deg. - 18 Min. W. 420.0 feet to a large Oak Tree, thence S. 11 Deg. - 20 Min. W. 408.9 feet to a spring, thence down the Spring branch the following distances and directions, N. 43 Deg. 35 Min. W. 20. feet, N. 57 Deg. 50 Min. W. 198. feet, S. 71 Deg. - 40 Min. W. 113. 20. feet, N. 57 Deg. 50 Min. W. 234. feet, S. 85 Deg. - 10 Min. W. 80. feet, S. 45 Deg. - 30 Min. W. 60. ft., N. 76 Deg. - 20 Min. W. 188. ft., S. 61 Deg. - 30 Min. W. 137. ft., thence leaving the branch, N. 89 Deg. W. 85. ft. to a point on the Hopwood line, thence N. 18° 50' Min. E. 33. ft. to a point thence continuing with the Hopwood line, N. 13 Deg. - 45 Min. E. 668.8 feet to the place of beginning."

That the subdivision of said land as appears on the annexed plat is with the free consent, and in accordance with the desire of the undersigned owner of MOUNTAIN VIEW HEIGHTS.

Given under my hand and seal this the 25th day of May, 1927.

Witness *W. E. Morgan* (SEAL) *W. E. Morgan* (SEAL) OWNER

State of Virginia, I, *Leva M. Hall*, a Notary Public in and for the City and State aforesaid, hereby certify that the owner of Mountain View Heights, whose name is signed to the foregoing writing, bearing date of May, 25th 1927, has personally acknowledged the same before me, in my City and State aforesaid. Given under my hand, this the 25th day of May, 1927.

My commission expires October 24, 1927.

Leva M. Hall, Notary Public

In the Clerk's Office of the Circuit Court for the county of Roanoke, Va. this 25 day of May, 1927, this map was presented and with the certificate of acknowledgment thereto annexed, admitted to record at 10:25 o'clock, P.M.

Teste: *Chas. D. Deits* Clerk
By *Roy H. Brown* Dep. Clerk