


F.C. HALL

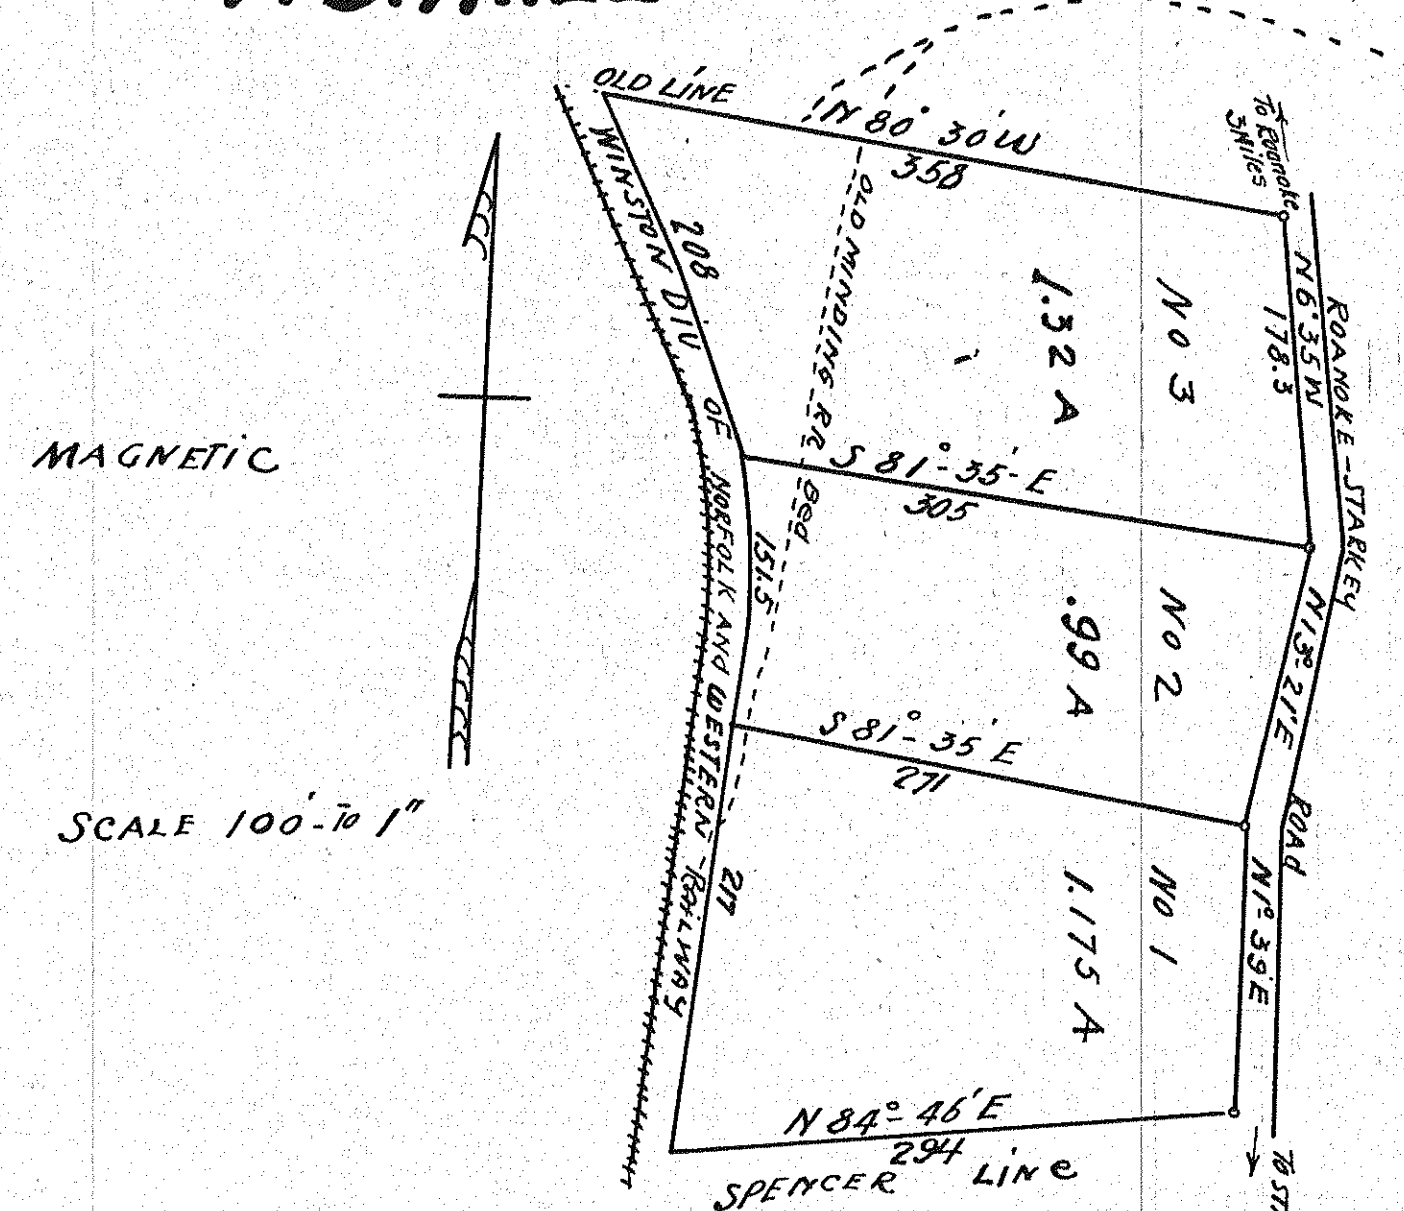

MAP OF A SURVEY MADE FOR F.C. HALL,
DIVIDING A TRACT OF LAND, LYING ON THE WEST SIDE OF
THE ROANOKE-STARKEY ROAD, IN ROANOKE COUNTY VA.
INTO THREE LOTS.

MAY 6 1926

G. L. Roage Surveyor.

State of Virginia
City of Roanoke to wit:-

I, Barbara Hoge Rogan, a Notary Public for the City of Roanoke in the
State of Virginia, do certify that F.C. Hall, personally appeared before me and acknowledged
for recordation the foregoing map, marked and described as F.C. Hall property.


Given under my hand this 14th day of April, 1927.
My commission expires
November 23, 1928.

Barbara Hoge Rogan
Notary Public
(Commissioned Barbara Hoge)

In the Clerk's Office of the Circuit Court for
the County of Roanoke, Va., this 15th day of April
1927, this map was presented and with the
certificate of acknowledgment thereto annexed,
admitted to record at 3:40 o'clock P.M.

Teste: Chas. D. Bennett, Clerk
By Roy H. Brown, Dep. Clerk.

From Original Map

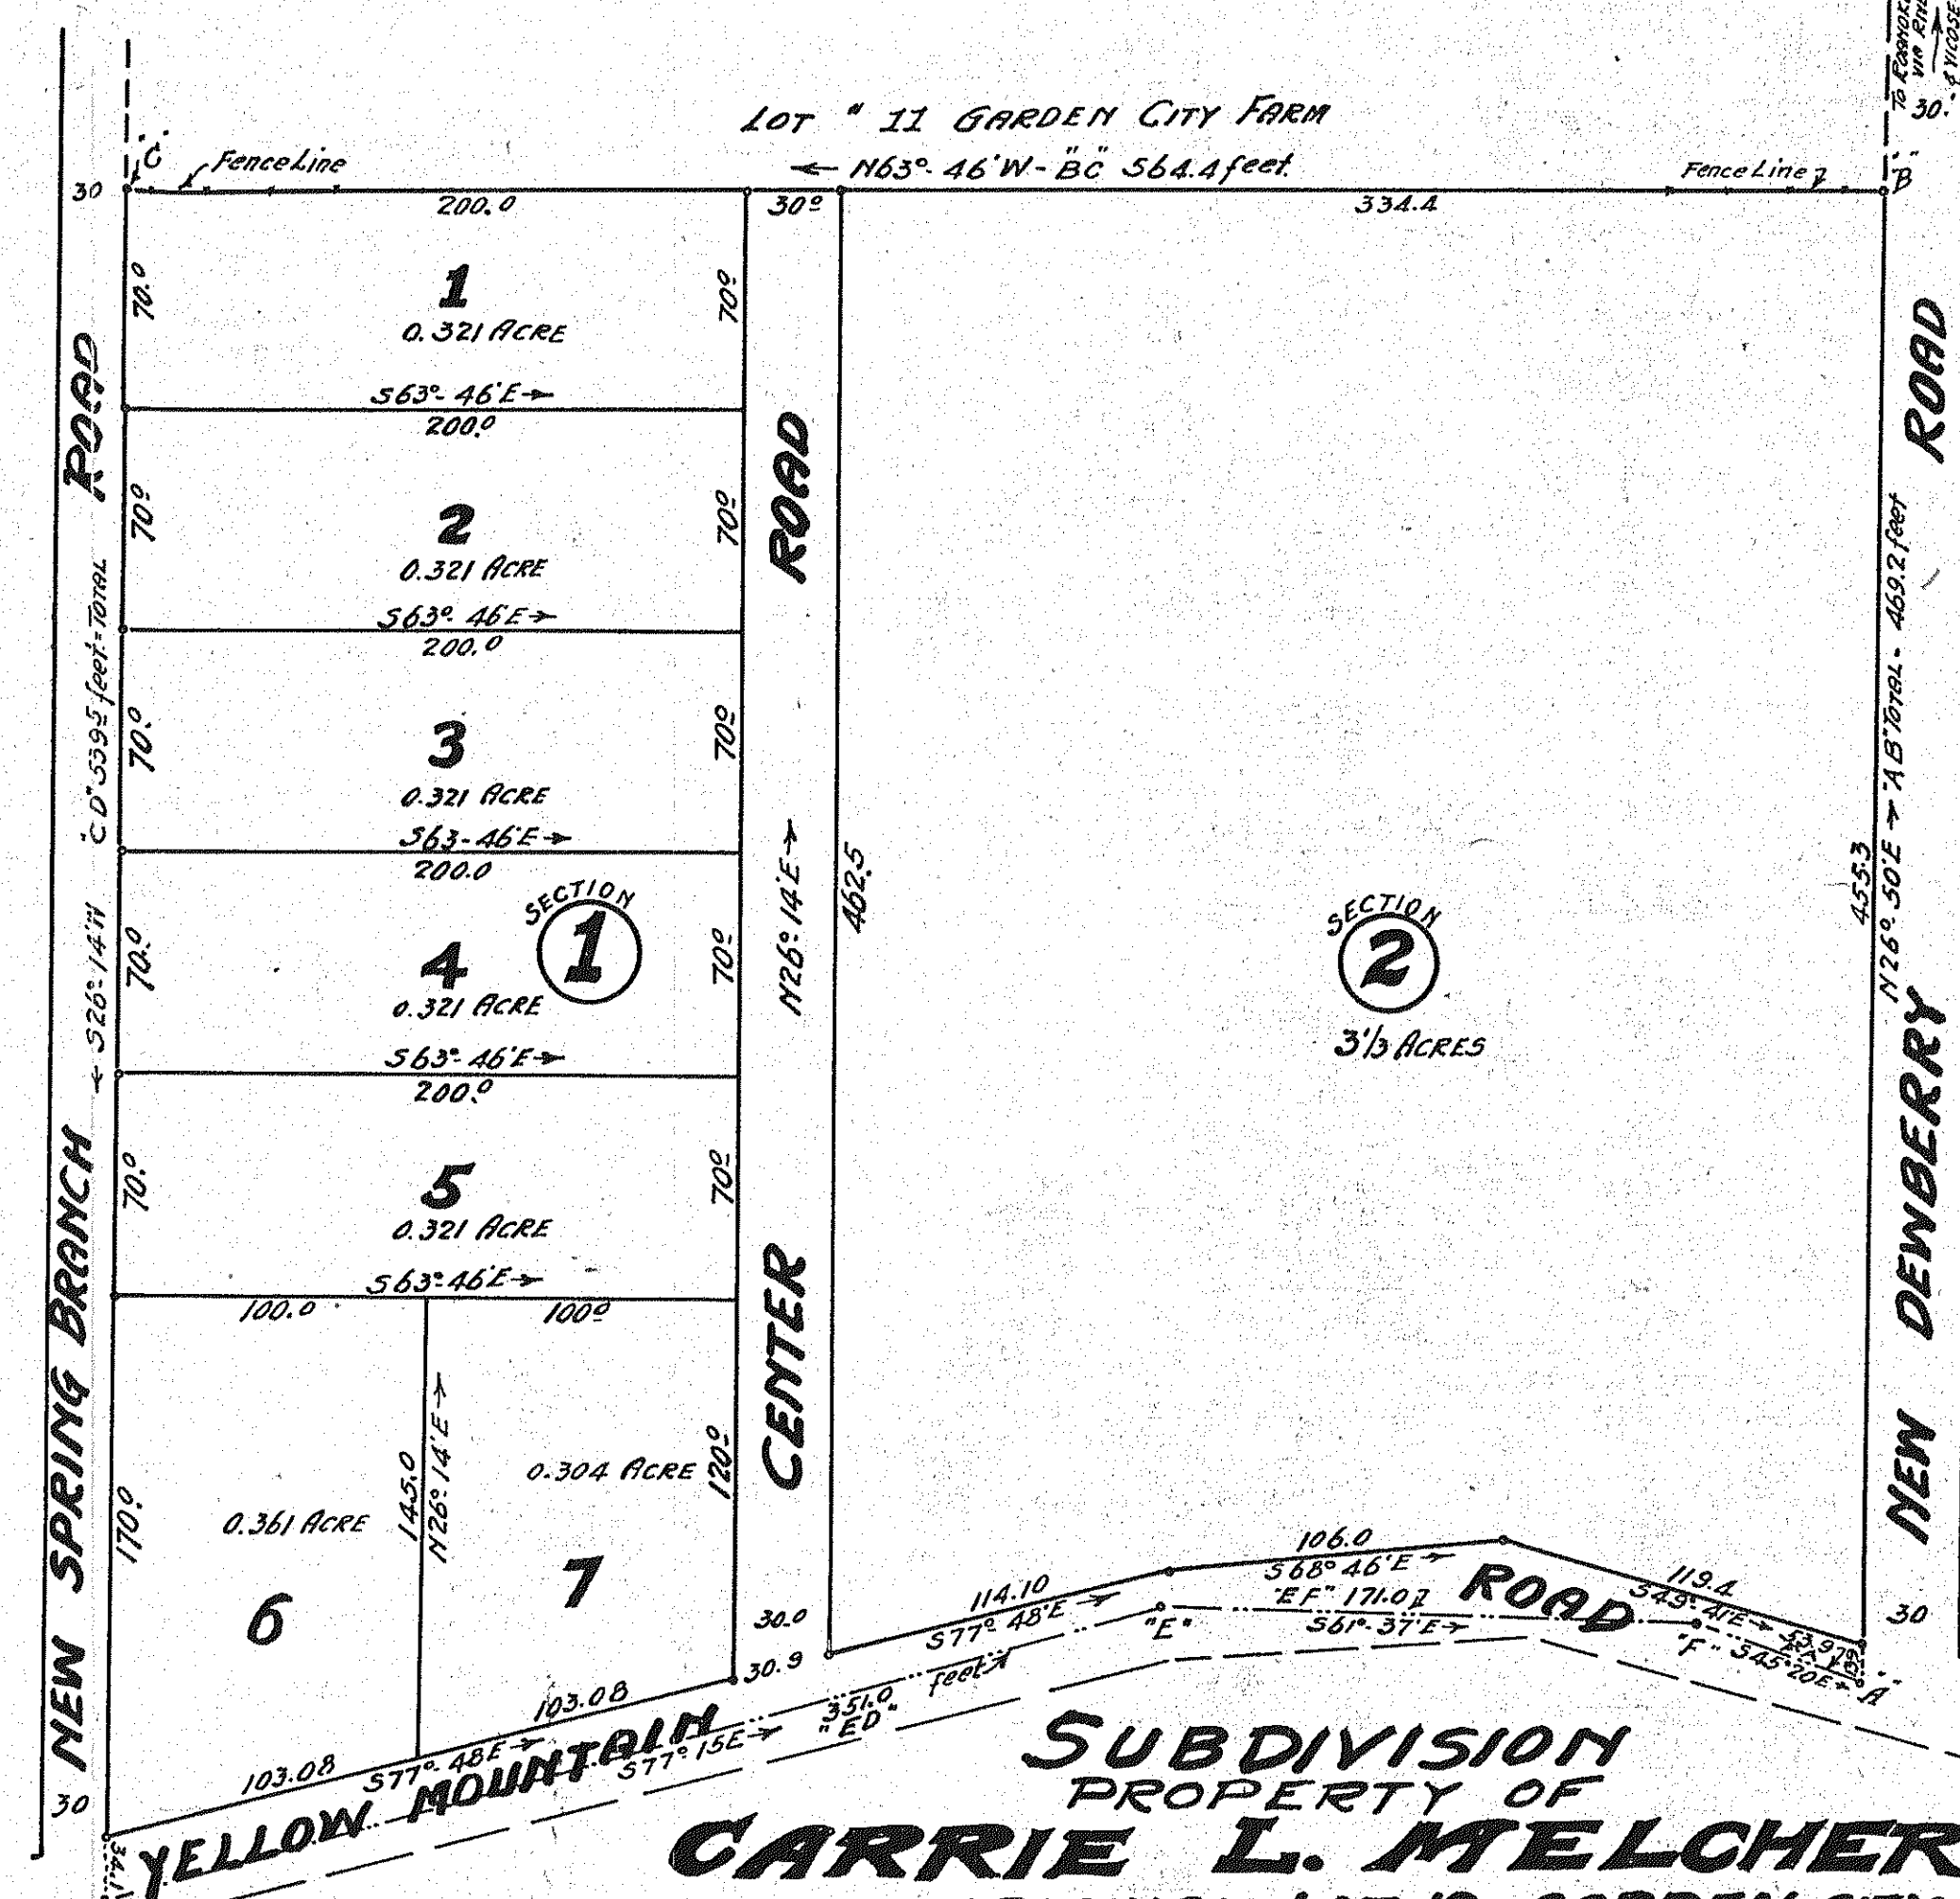

SUBDIVISION
PROPERTY OF
CARRIE L. MELCHER

BEING ALL OF ORIGINAL LOT 12-GARDEN CITY FARM MAP
ROANOKE,
VIRGINIA.


By: C. B. M. ALCOCK
State Registered Engineer No. 235.

SCALE: 1" = 60'

In the Clerk's Office of the Circuit Court for
the County of Roanoke, Va., this 12th day of April
1927, this map was presented and with the
certificate of acknowledgment thereto annexed,
admitted to record at 2:55 o'clock P.M.

Teste: Chas. D. Bennett, Clerk
By Roy H. Brown, Dep. Clerk. DATE: APRIL 17, 1927

From Photostat Map

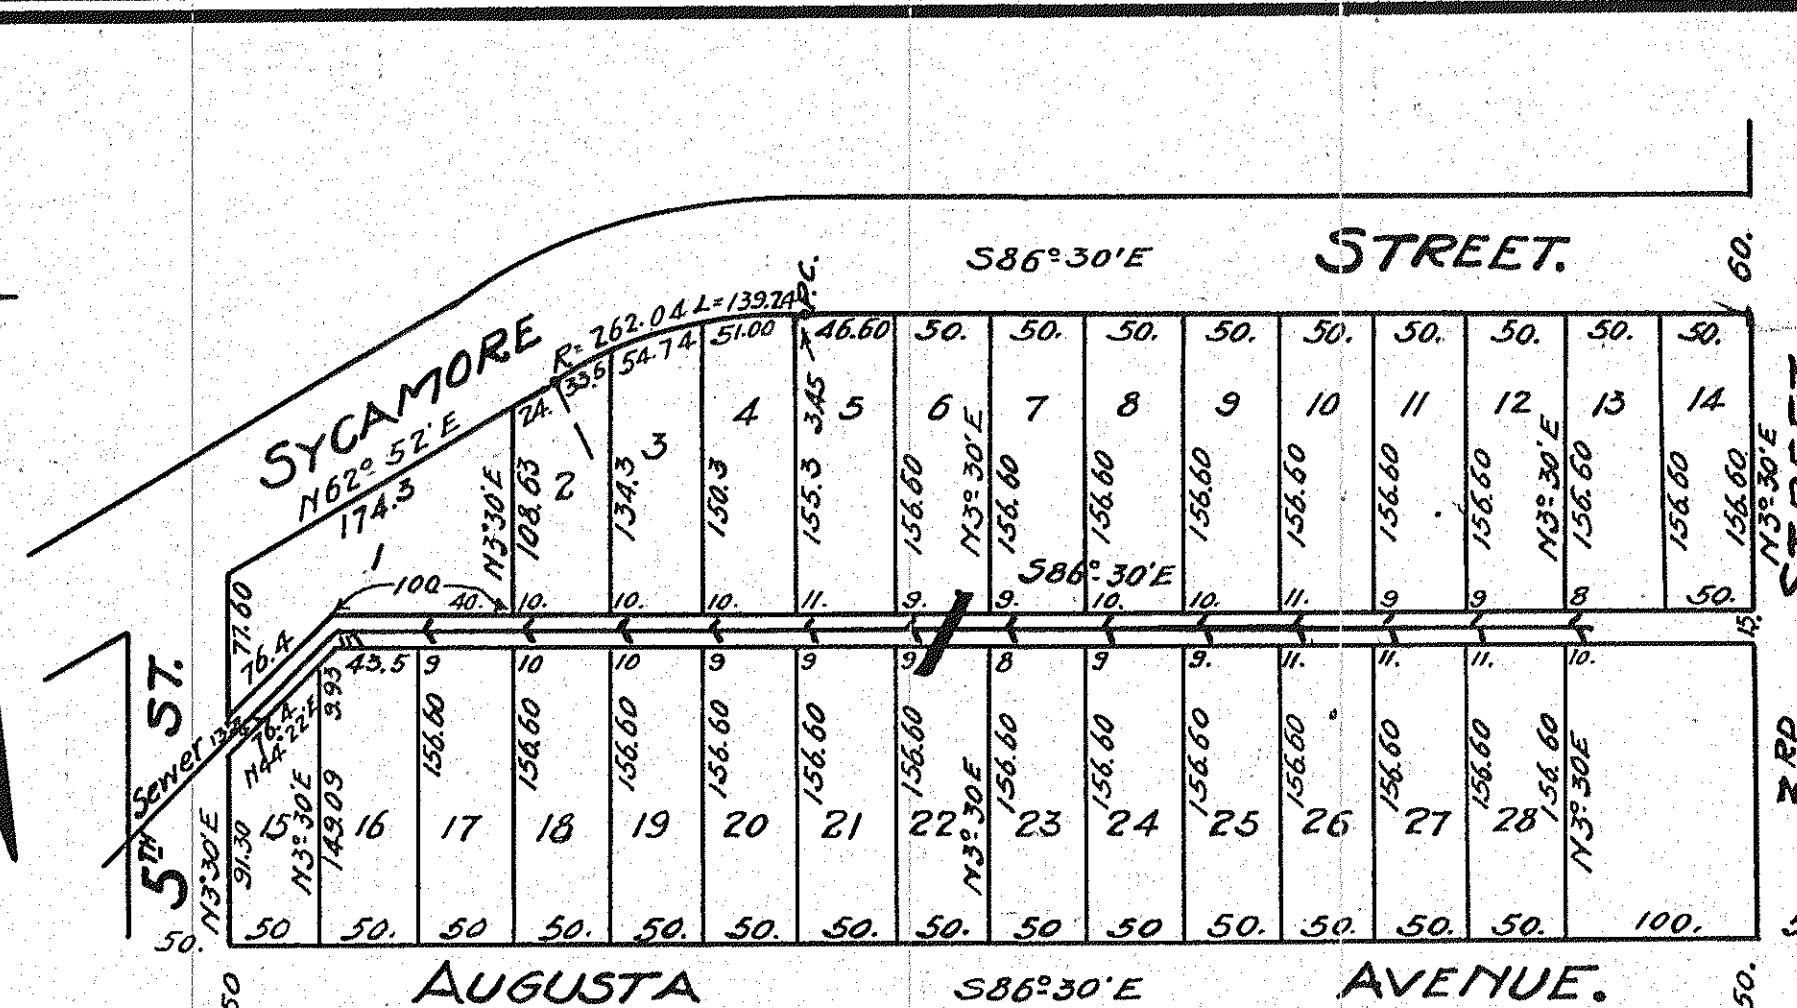

PROPERTY BELONGING TO
G. W. GISH.

-IN-
MCDONALD ANNEX.
IN VINTON, VA.

W. Lofton Smith,
State Certified Professional Civil Engineer
MAY 6th 1927
SCALE 100 FEET = 1 INCH

The undersigned owner of a tract of land lying in the Town of Vinton, Virginia,
and described as follows, Beginning at the south west corner of Sycamore Street
and Third Street, thence along the southerly side of Sycamore Street the following
two courses and a curve line: N. 88 deg. 30' W. 139.24 feet to a point of tangent, thence along said tangent
curve thence along a curve line to the left whose radius is 262.04 feet
curve thence along a curve line to the left whose radius is 139.24 feet to a point of tangent, thence along said tangent
S 82 deg. 52' W. 198.3 feet to the south east corner of Sycamore Street and 3rd
Street, thence along the easterly side of 3rd Street S 3 deg. 30' W. 186.9 feet to
the north east corner of Augusta Avenue and 3rd Street, thence along the northerly
side of Augusta Avenue S 86 deg. 30' E 700 feet to a point, thence N 5 deg. 30' E
158.6 feet to an alley, thence along the said alley S 88 deg. 30' E 100 feet to
the westerly side of 3rd Street, thence along the westerly side of 3rd Street
N 3 deg. 30' E 171.6 feet to the place of BEGINNING, do hereby declare and agree
that the subdivision as shown by this plat provided for in Section 3218, Code of
Virginia, is with my free will and consent, this 6th day of May 1927.

G. W. Gish, Owner

State of Virginia
County of Roanoke to wit:-

I, Mary D. Guy a Notary Public, in and for the County of Roanoke,
State of Virginia, do certify that G. W. Gish, owner, whose name is signed
to the foregoing writing, bearing date of 6th day of May 1927, has
acknowledged the same before me in my said County.

Given under my hand this 16th day of May, 1927.
My commission expires Oct. 5, 1927.

Mary D. Guy, Notary Public

In the Clerk's Office of the Circuit Court for
the County of Roanoke, Va., this 16th day of May,
1927 this map was presented and with the certificate
of acknowledgment thereto annexed, admitted to record
at 3:30 o'clock P.M.

Teste: Chas. D. Bennett, Clerk
By Roy H. Brown, Dep. Clerk

From Blue Print

This tracing made September 10th 1928, from
(1) Blue Print (Original Map) and (1) Photostat Copy,
on file in the Office of the Clerk of the Circuit Court
of Roanoke County, at Salem, Virginia.

Made by: Wm. Palmer,
Checked by: J. R. Hildebrand