


W. S. GREENWAY DESCRIPTION FOR RECORDING MAP
The undersigned owner of a tract of land in Roanoke Co. described as follows.
BEGINNING at a point in the center of the Hollins Road (once called the National Highway) at a corner to the Frank L. Wertz lands, said corner is now the center intersection of the Hollins Road and Pearle Avenue, thence along the center of Pearle Avenue, S. 89 deg. 08' W. 1044.9 feet more or less to the eastern Right of Way line of the Shenandoah Valley Division of the Norfolk and Western Ry. Co. thence along the said Right of Way N. 0 deg. 36' E. 366 feet to a new corner of the Johnson-Corper Furniture Co. Inds, thence along the said Furniture Co's line the following three courses, S. 69 deg. 44' E. 150 feet to a cement Monument; thence N. 20 deg. 16' E. 329.4 feet to an Iron Pin which is 7 feet 5.20 deg. 16' N of a cement Monument; thence S. 69 deg. 54' E. 201.8 feet to the center of the Hollins Road, thence along the center of the Hollins Road, S. 5 deg. 52' W. 244 feet to the place of BEGINNING, surveyed by W. Lofton Smith, State Certified Professional Civil Engineer in the State of Virginia. In compliance with Section 5218 code of Virginia, do hereby declare that the sub-division as shown by this plat is with the full consent and desire of the owner hereof, this 20th day of June 1927.

W. S. Greenway, OWNER
Affirmed and Subscribed to before me this the 20th day of June 1927
Frank Gilbert
Justice of the Peace
Roanoke County
State of Virginia

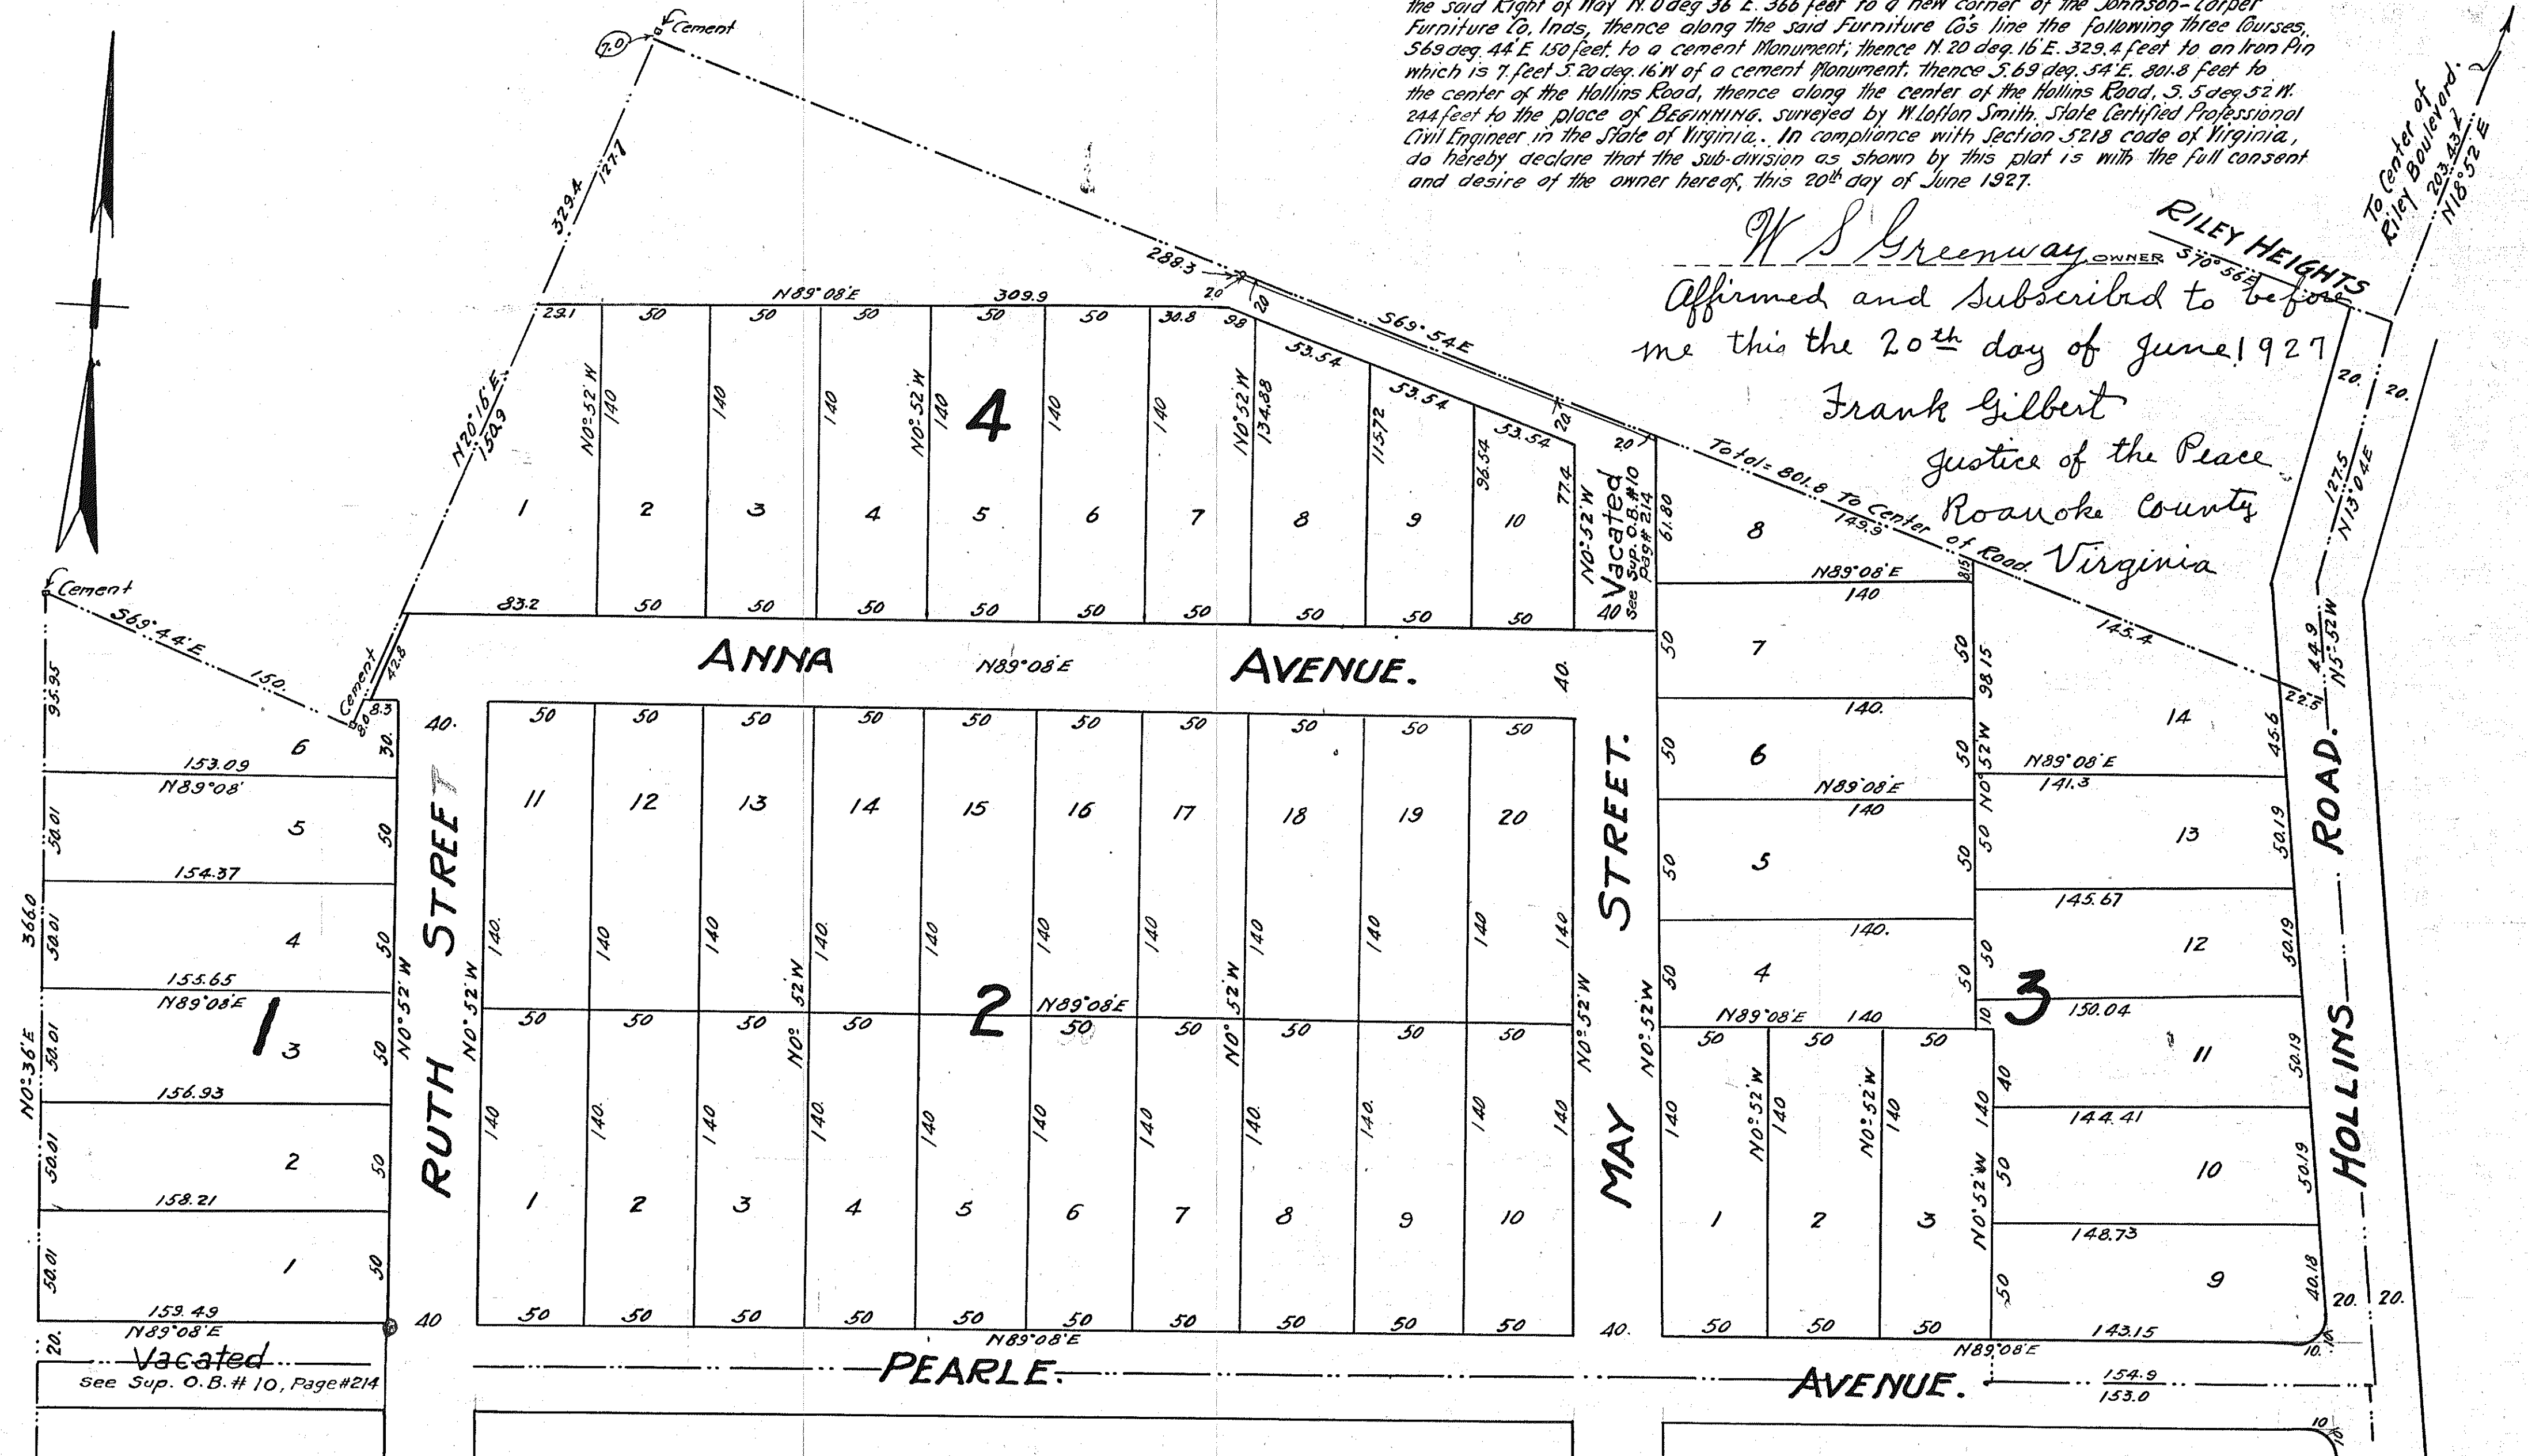

MAP OF
GREENWAY COURT.
IN ROANOKE CO., VA.
W. LOFTON SMITH,
STATE CERTIFIED PROFESSIONAL CIVIL ENGR.

In the Clerk's office of the Circuit Court for the County of Roanoke, Va. this 20 day of June 1927 this map was presented, and with the certificate of acknowledgment thereto annexed, admitted to record at 1 o'clock P.M.
Teste Chas. D. DeWitt Clerk
By Roy H. Brown Dep. Clerk

JUNE 16TH 1927.

This tracing made July 8th 1928 from Original Blue Print on file in the office of the Clerk of the Circuit Court of Roanoke County, of Salem Virginia.
Made by Wm. H. H. H.
Checked by J. R. H. H.

SCALE 50 FEET = 1 INCH.