


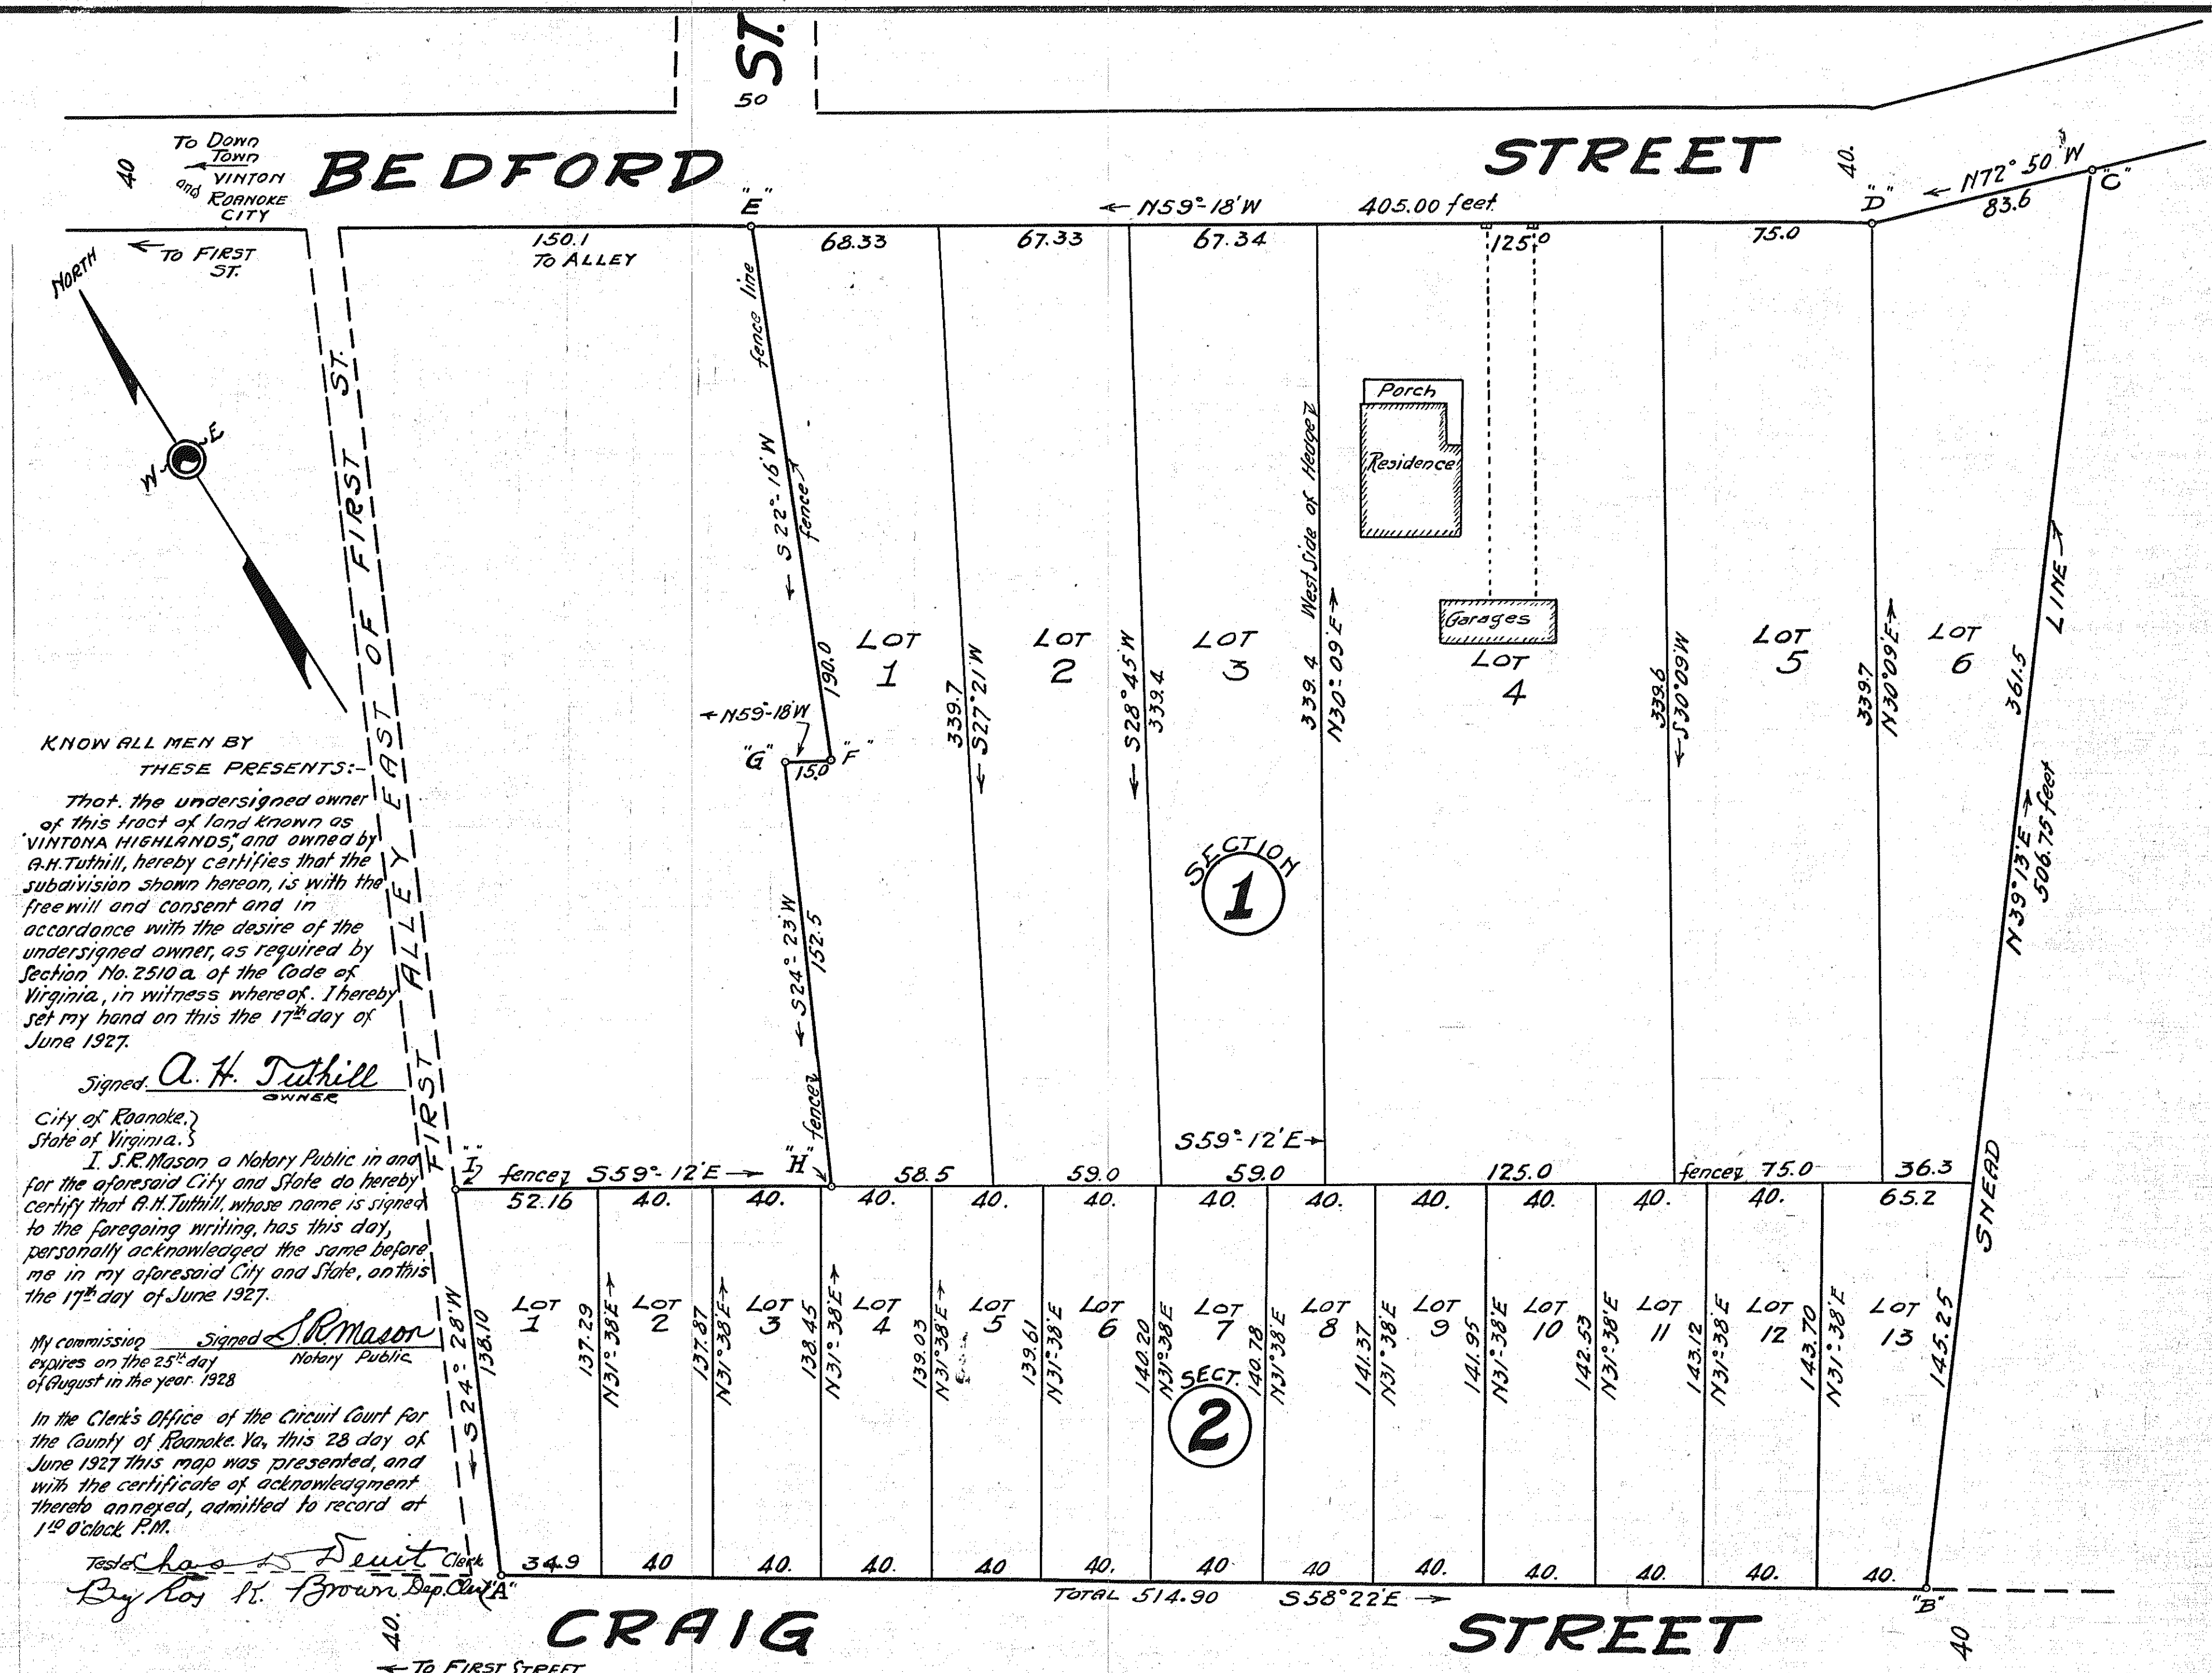

KNOW ALL MEN BY THESE PRESENTS: That the undersigned owner of this tract of land known as 'VINTONA HIGHLANDS' and owned by A.H. Tuthill, hereby certifies that the subdivision shown hereon, is with the free will and consent and in accordance with the desire of the undersigned owner, as required by Section No. 2510 a. of the Code of Virginia, in witness whereof, I hereby set my hand on this the 17th day of June 1927.

Signed, A. H. Tuthill
OWNER
City of Roanoke,
State of Virginia.

I, S.R. Mason a Notary Public in and for the aforesaid City and State do hereby certify that A.H. Tuthill, whose name is signed to the foregoing writing, has this day, personally acknowledged the same before me in my aforesaid City and State, on this the 17th day of June 1927.

My commission expires on the 25th day of August in the year 1928.

In the Clerk's Office of the Circuit Court for the County of Roanoke, Va. this 28 day of June 1927 this map was presented, and with the certificate of acknowledgment thereto annexed, admitted to record at 1:00 o'clock P.M.

Tested and signed by me, Clerk of the Court.
By Roy P. Brown Dep. Clerk

MAP OF VINTONA HIGHLANDS

OWNED BY:- A.H. TUTHILL

VINTON, Survey and Plat By- VIRGINIA.

DATE:- JUNE 15th 1927.

C.B. MALCOLM
State Registered Engineer No. 235

This tracing made July 6th 1928, from original Blue Print on file in the office of the Clerk of the Circuit Court of Roanoke County at Salem, Virginia.
Made by Wm. Palmer
Checked by J.R. Williams

SCALE: 00 ft. 40 ft. 80 ft.