


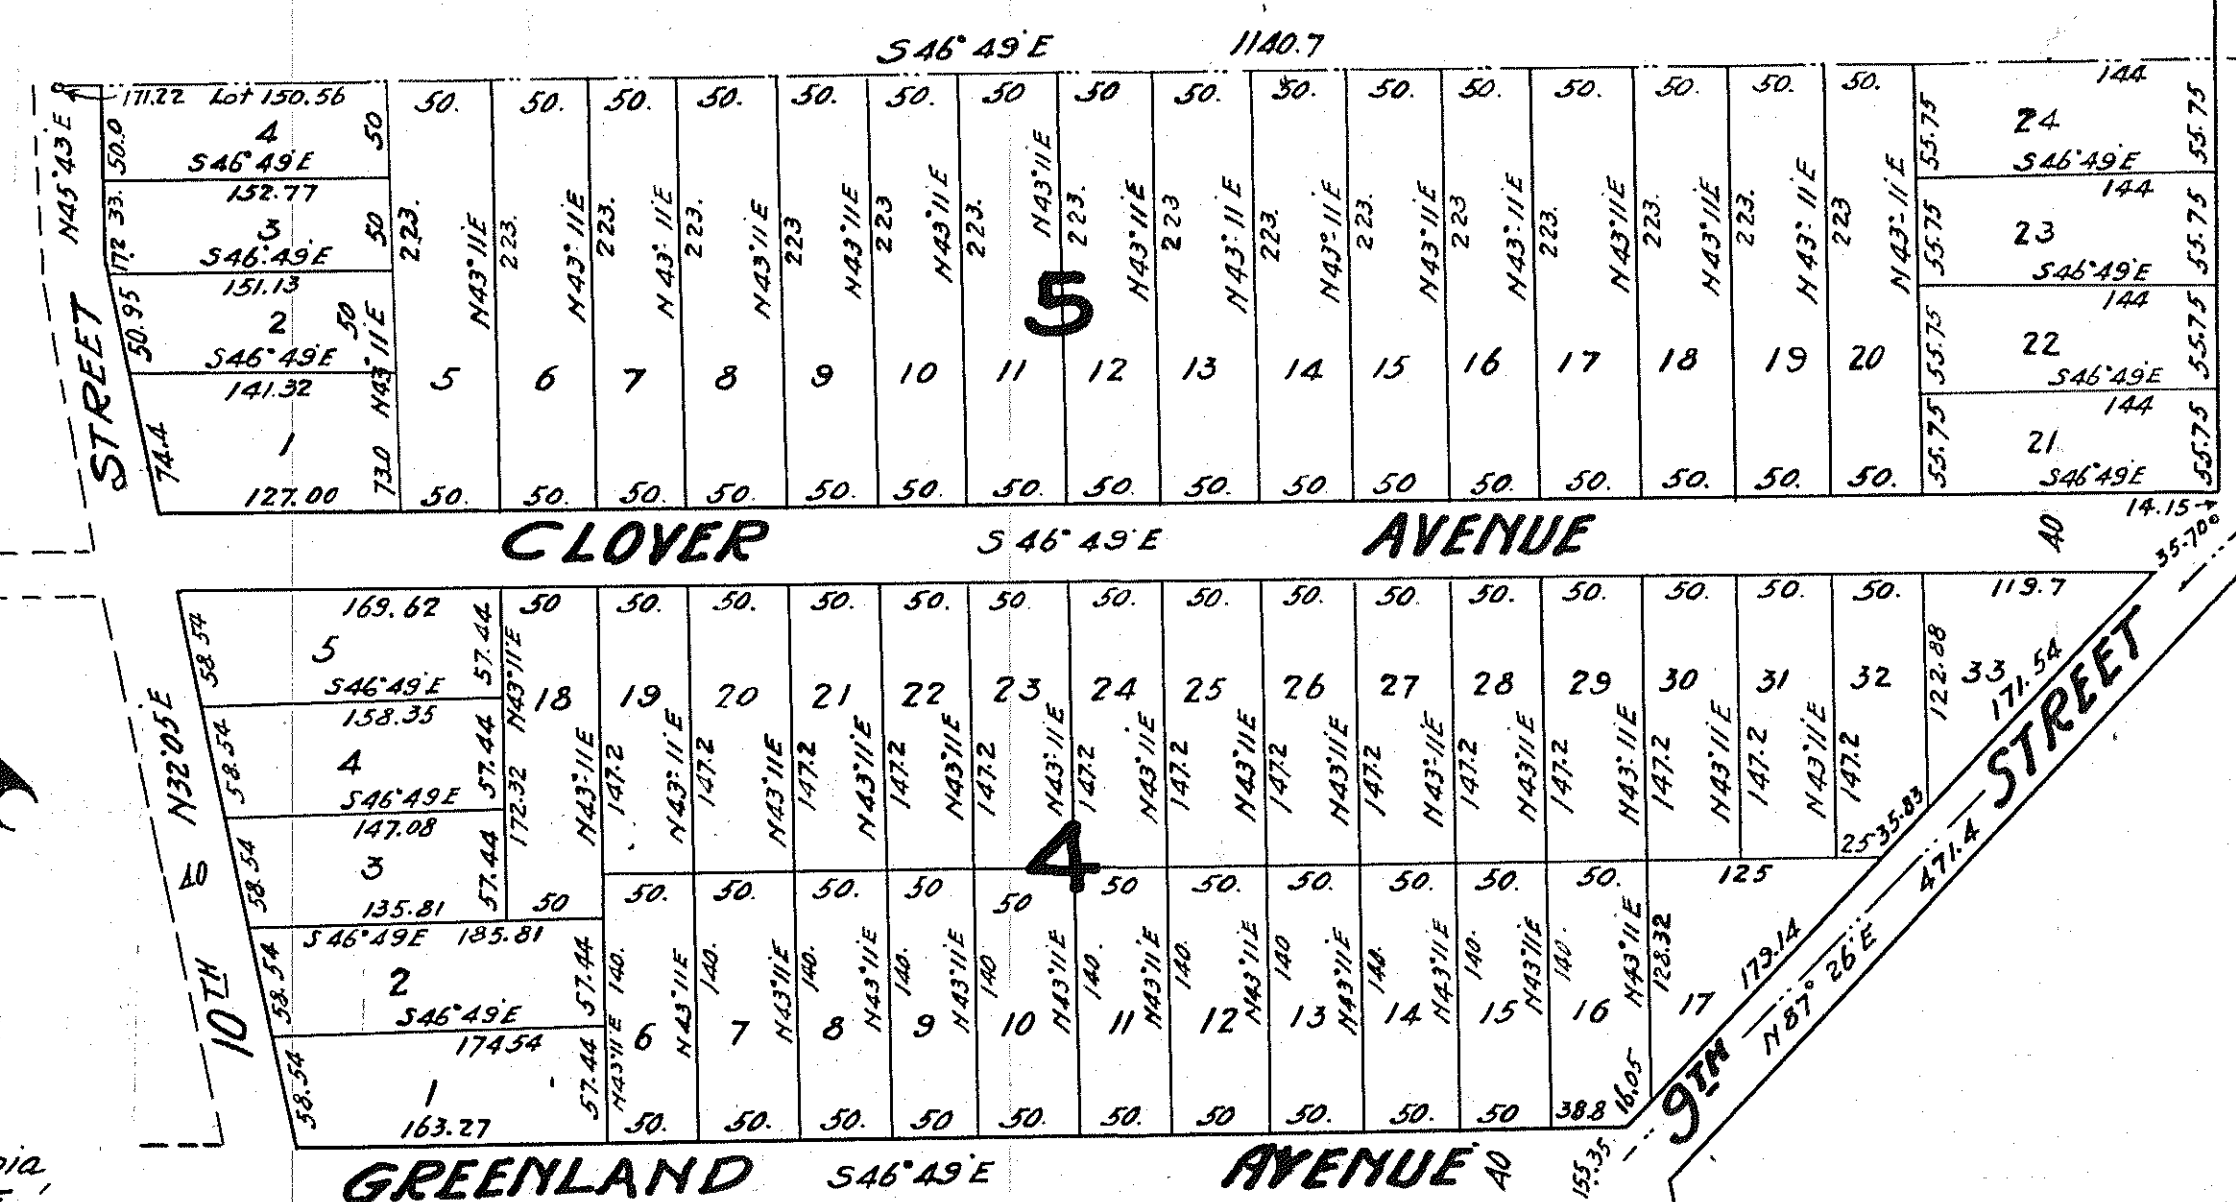

Roanoke, Va.

The undersigned in her own right and Trustee of a tract of land in Roanoke County, Virginia, described as follows, BEGINNING at the center intersection of Greenland Avenue and 10th Street extension North west of Roanoke City, Virginia, thence along the center of the said 10th Street, N. 32 deg. 05' E. 435.90 feet to an angle point in the said 10th Street, thence still along the center of the said 10th Street, N. 45 deg. 43' E. 83 feet to the old John Underwood line, thence along the said John Underwood line and others, S 48 deg. 45' E. 1140.7 feet to a point in the center of 9th Street, thence along the center of 9th Street the following two courses, S 43 deg. 11' W. 243.0 feet to an angle point in the said 9th Street, thence S. 87 deg. 26' W. 471.4 feet more or less to the center intersection of Greenland Avenue and 9th Street, thence along the center of Greenland Avenue N. 46 deg. 45' W. 710. feet more or less to the place of BEGINNING, and in accordance with Section 5218. Code of Virginia, do certify that the subdivision as shown by this plat is with our free will and consent this 27th day of July 1927.

Mrs. Lola T Crowder

OWNER and TRUSTEE

State of Virginia,
City of Roanoke, To-wit:-
I Rexie J. Reynolds, a Notary Public in and for the City and State
aforesaid, do hereby certify that Ida V. Crowder, in her own right
and as Trustee under the Will of H.C. Crowder, deceased, whose
name is signed to the foregoing and attached writing bearing
date of July 27, 1927, has personally appeared before me and
acknowledged the same in my City and State aforesaid.
Given under my hand this the 27th day of July, 1927.
My commission expires
January 4, 1930.

Regie J. Reynolds
Notary Public

*SURVEY OF
GREENLAND COURT.
IN*

ROANOKE COUNTY, VA.

OWNED BY

H. C. CROWDER.

W. Lofton Smith.

State Certified Professional Civil Engineer.

April 8th 1924

Scale 100 Feet = 1. Inch.

In the Clerk's Office of the Circuit Court
for the County of Roanoke Va., this 25th
day of August 1927, this map was presented,
and with the certificate of acknowledgment
thereof annexed admitted to record at
O'clock M.

Teste: Chas. S. Derrit Clerk.

By Kay K. Brown, Sec. Clerk

- tracing made July 12th 1928. from
- blue print, on file in the Office
- the Circuit Court of Roanoke
- Va.