


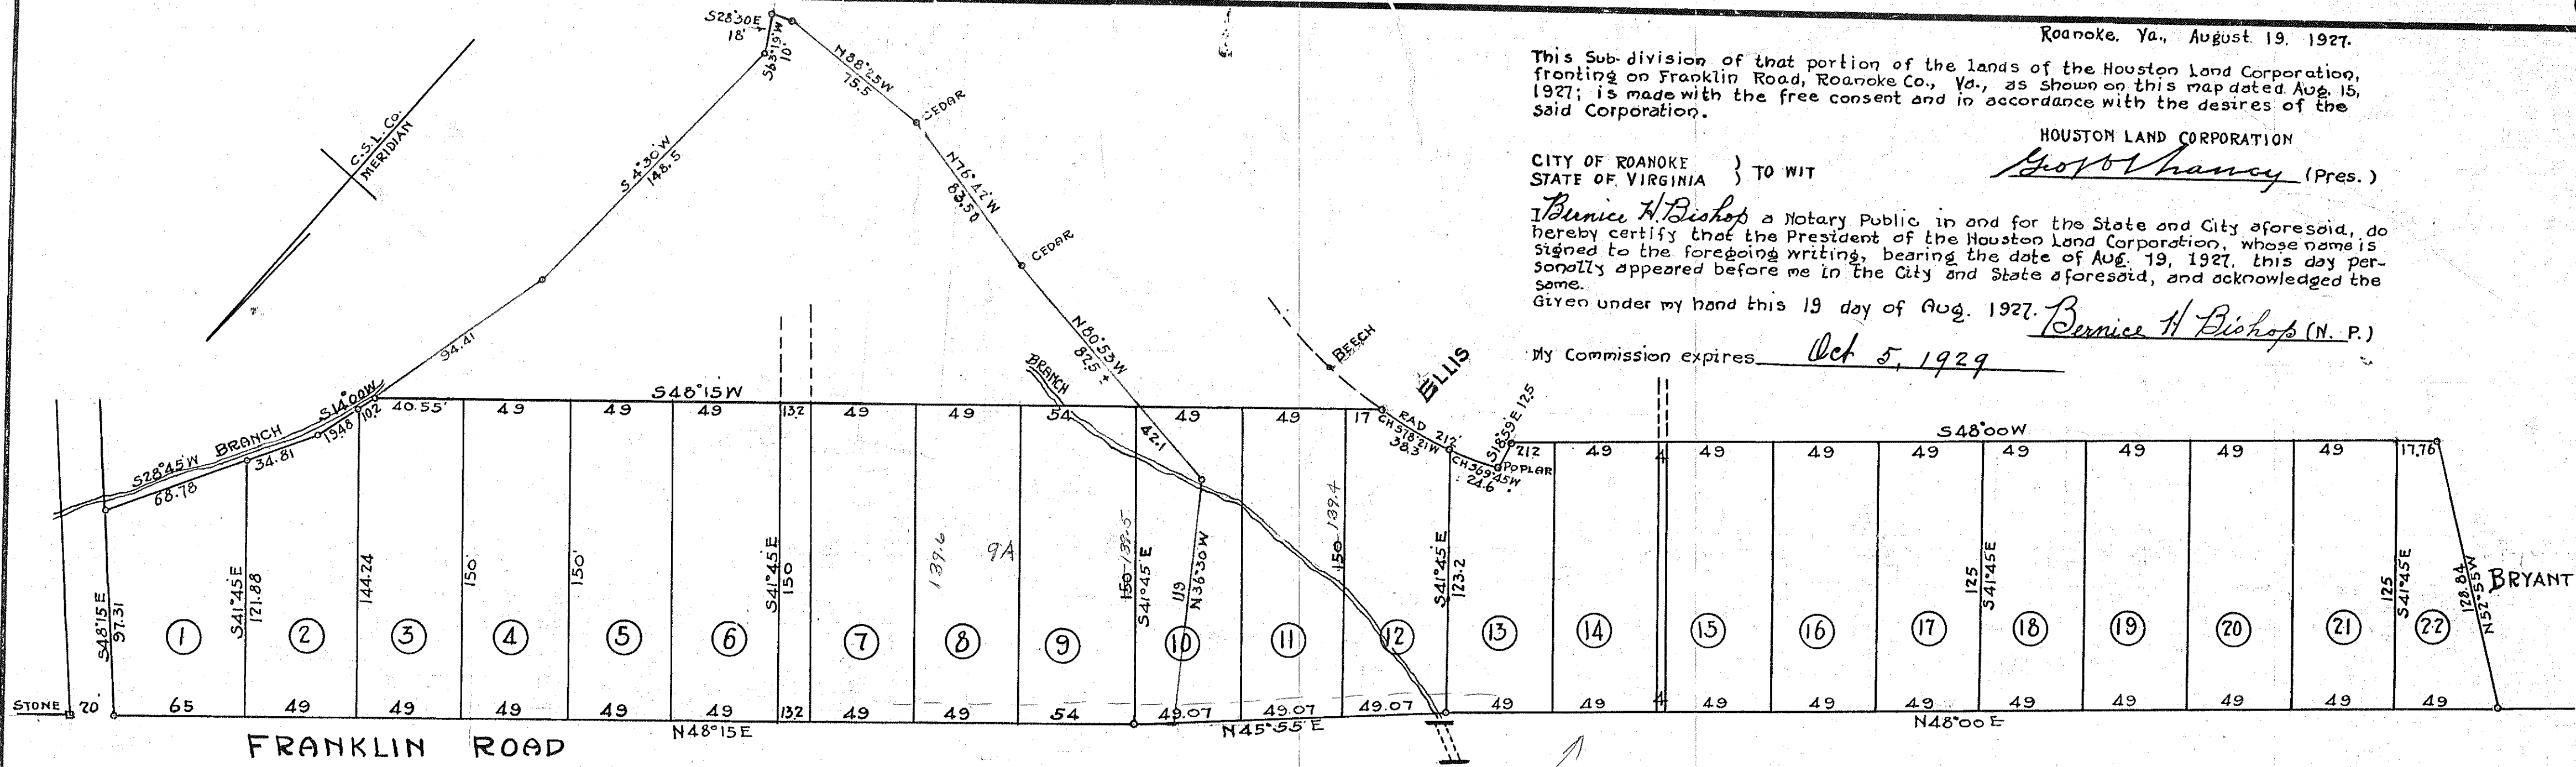

This Sub-division of that portion of the lands of the Houston Land Corporation, fronting on Franklin Road, Roanoke Co., Va., as shown on this map dated Aug. 15, 1927; is made with the free consent and in accordance with the desires of the said Corporation.

Roanoke, Va., August 19, 1927.

CITY OF ROANOKE
STATE OF VIRGINIA } TO WIT

HOUSTON LAND CORPORATION
Gov. Hancy (Pres.)

I, *Bernice H. Bishop*, a Notary Public in and for the State and City aforesaid, do hereby certify that the President of the Houston Land Corporation, whose name is signed to the foregoing writing, bearing the date of Aug. 19, 1927, this day personally appeared before me in the City and State aforesaid, and acknowledged the same.

Given under my hand this 19 day of Aug. 1927. *Bernice H. Bishop* (N. P.)

My Commission expires *Oct 5, 1929*

PLATE
FOR
HOUSTON LAND CORP.,
ROANOKE VA
FRANKLIN ROAD PROPERTY

THE SCALE OF THIS REDUCED MAP
1 INCH = 50 FEET.

*New Highway changed from (see D.B.'s)
60' R/W to 80' R/W*


In the Clerk's Office of the Circuit Court for the
County of Roanoke, Va., this 23rd day of Aug.
1927, this map was presented, and with
the certificate of acknowledgment thereto
annexed admitted to record at
..... o'clock M.

Teste *Chas. S. DeWitt* Clerk.
By Roy H. Brown, Deq. Clerk

PREPARED
OFFICE OF
GEO. W. HUTCHINSON
S. C. C. E.
CONSULTING ENGINEER
ROANOKE VIRGINIA

SCALE 1 IN = 40 FT. DATE AUG 15 1927
C1339 RED ADDED 8/17/27 6RR

This tracing made July 11th 1928, from
original Blue Prints. (one reduced) on
file in the office of the Clerk of the
Circuit Court of Roanoke County, of
Salem, Virginia.
Made by *J. H. H. H.*
Checked by *J. H. H. H.*

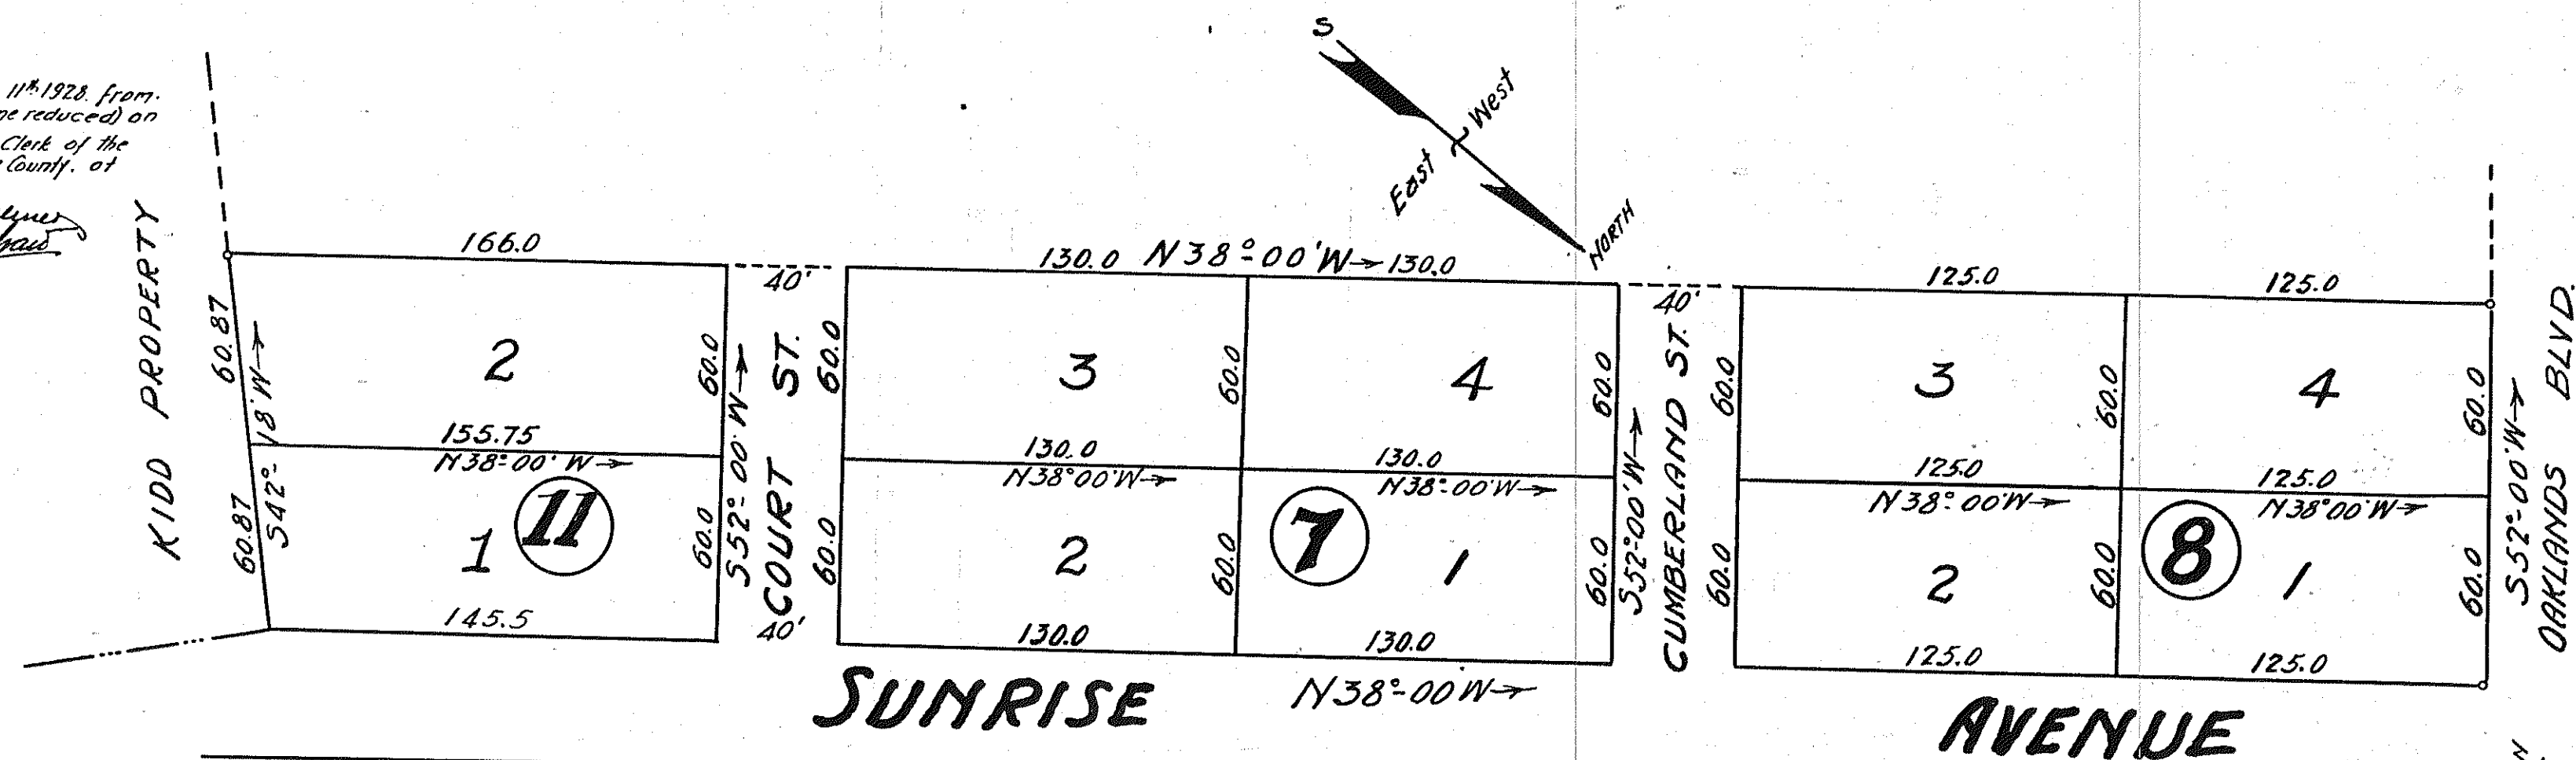

REVISED
MAP
SECTIONS 7-8- and 11
CONNISTONE - owned By- CONNISTONE DEVELOPMENT CORP.
ROANOKE COUNTY, VIRGINIA.
By *C. B. Malcolm*
State Regist. Engr.
Date: *June 28, 1927*

Scale: - 1" = 50'

August 30, 1927.

KNOW ALL MEN BY THESE PRESENTS, THAT,
The undersigned owners of this subdivision known as
the Revised Map of Section 7, 8 and 11, Connistone,
owned by Connistone Development Corporation, hereby
certify that the subdivision into lots as shown here-
on, is with the free will and consent of said owners,
as required by Section 2510a, of the Code of Virginia,
in witness whereof the undersigned officers of the
Connistone Development Corporation, hereby affixes the
signature of said Corporation, signed by its President,
with the Seal of said Corporation duly affixed and
attested by its Secretary.

CONNISTONE DEVELOPMENT CORPORATION



By *J. H. H. H.*
President
Secretary

County of Roanoke } To-wit:
State of Virginia

I, *Furman B. Whitescarver*, a Notary Public in and for the
County and State aforesaid, do hereby certify that
C. E. Holcomb, Sec. and J. H. Bear, Pres. whose name
are signed to the foregoing writing, bearing date of
August 30, 1927, have each acknowledged the same,
before me in my county and state aforesaid,
Given under my hand this 30th day of August 1927.
My commission expires
May 7, 1930

Furman B. Whitescarver
Notary Public.

In the Clerk's Office of the Circuit Court for
the County of Roanoke, Va., this 30th day of August
1927, this map was presented, and with
the certificate of acknowledgment thereto
annexed admitted to record at 2:30 o'clock P.M.

Teste: _____
Clerk.

