


## WILLIAMSON GROVES SUBDIVISION

MEADOWS  
STREET

MEADOWLAND

SUBDIVISION

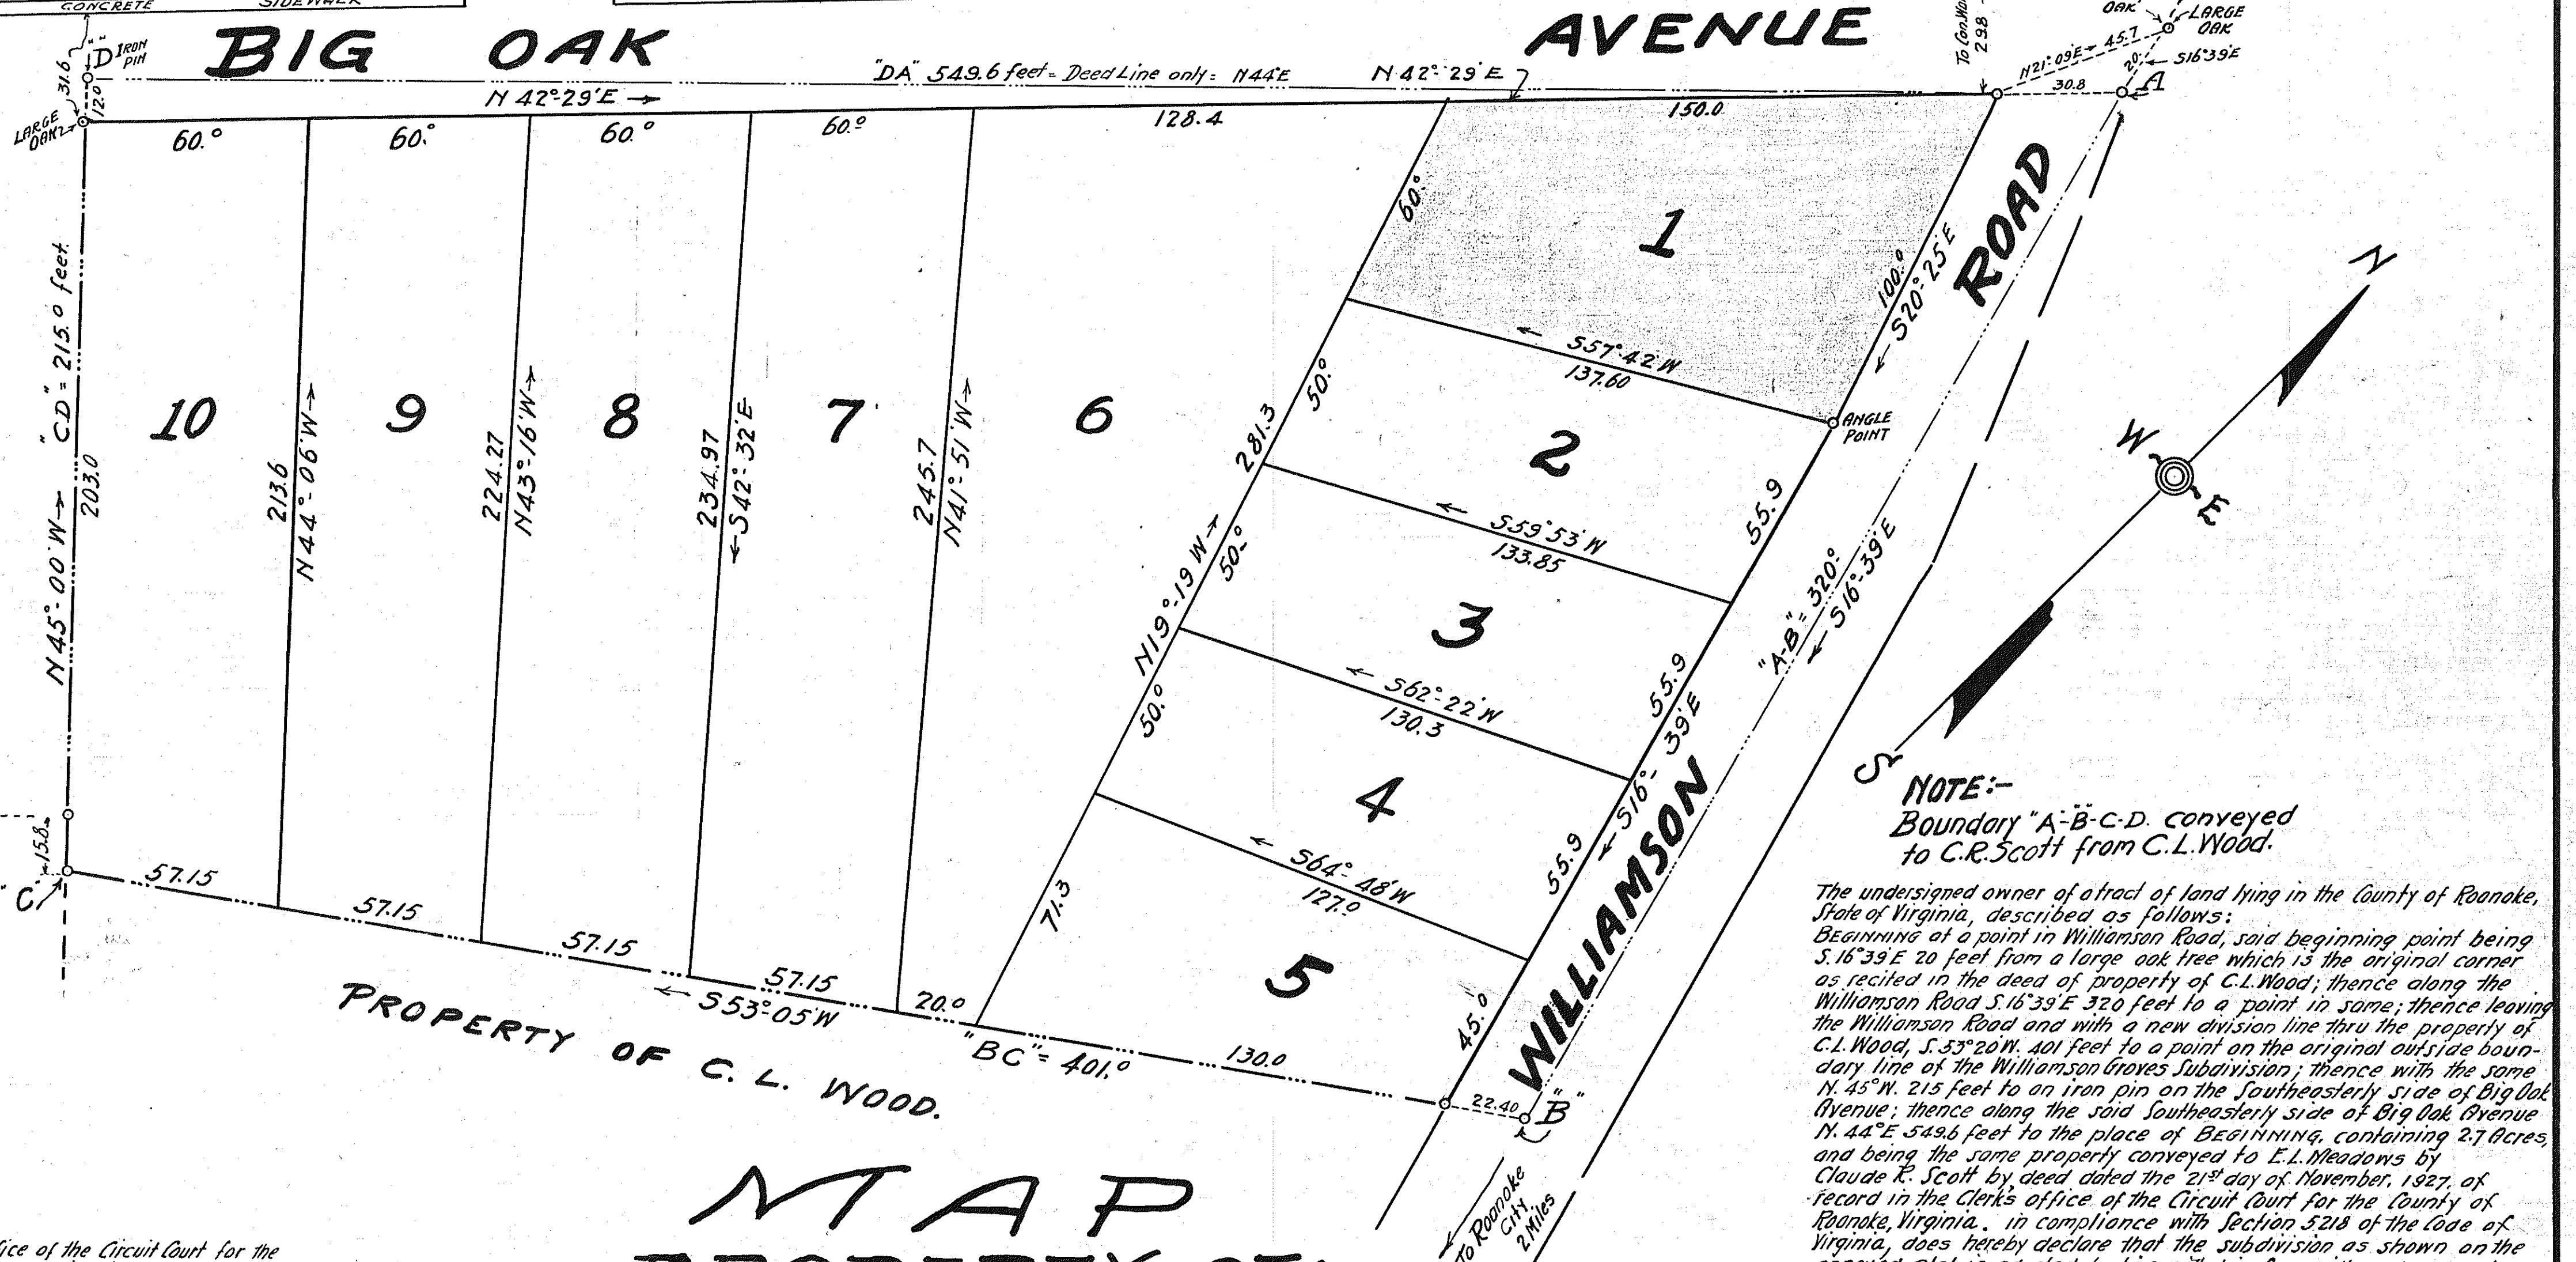

In the Clerk's Office of the Circuit Court for the County of Roanoke, Va., this 1<sup>st</sup> day of Dec 1927, this map was presented, and with the certificate of acknowledgment thereto annexed, admitted to record at 11:30 o'clock A.M.

Teste: I have signed this map before me this 1<sup>st</sup> day of Dec 1927, and I do hereby certify that it is a true copy of the original map filed in the Clerk's Office of the Circuit Court for the County of Roanoke, Va.

CLAUDE R. SCOTT  
ROANOKE CO., VIRGINIA.

BY: C. B. MALCOLM,  
State Registered Engineer #235

DATE: - February 10, 1927.

SCALE: - One Inch = Thirty Feet.  
Subscribed and sworn to before me this 1<sup>st</sup> day of December, 1927.  
my commission expires Sept. 25, 1930 Pauline Whorley  
Notary Public

This tracing made July 12<sup>th</sup> 1928 from  
Original Blue Print on file in the Office of  
the Clerk of the Circuit Court of Roanoke  
County, Va.

Made by Wm. Palmer  
Checked by J. T. McAllister