


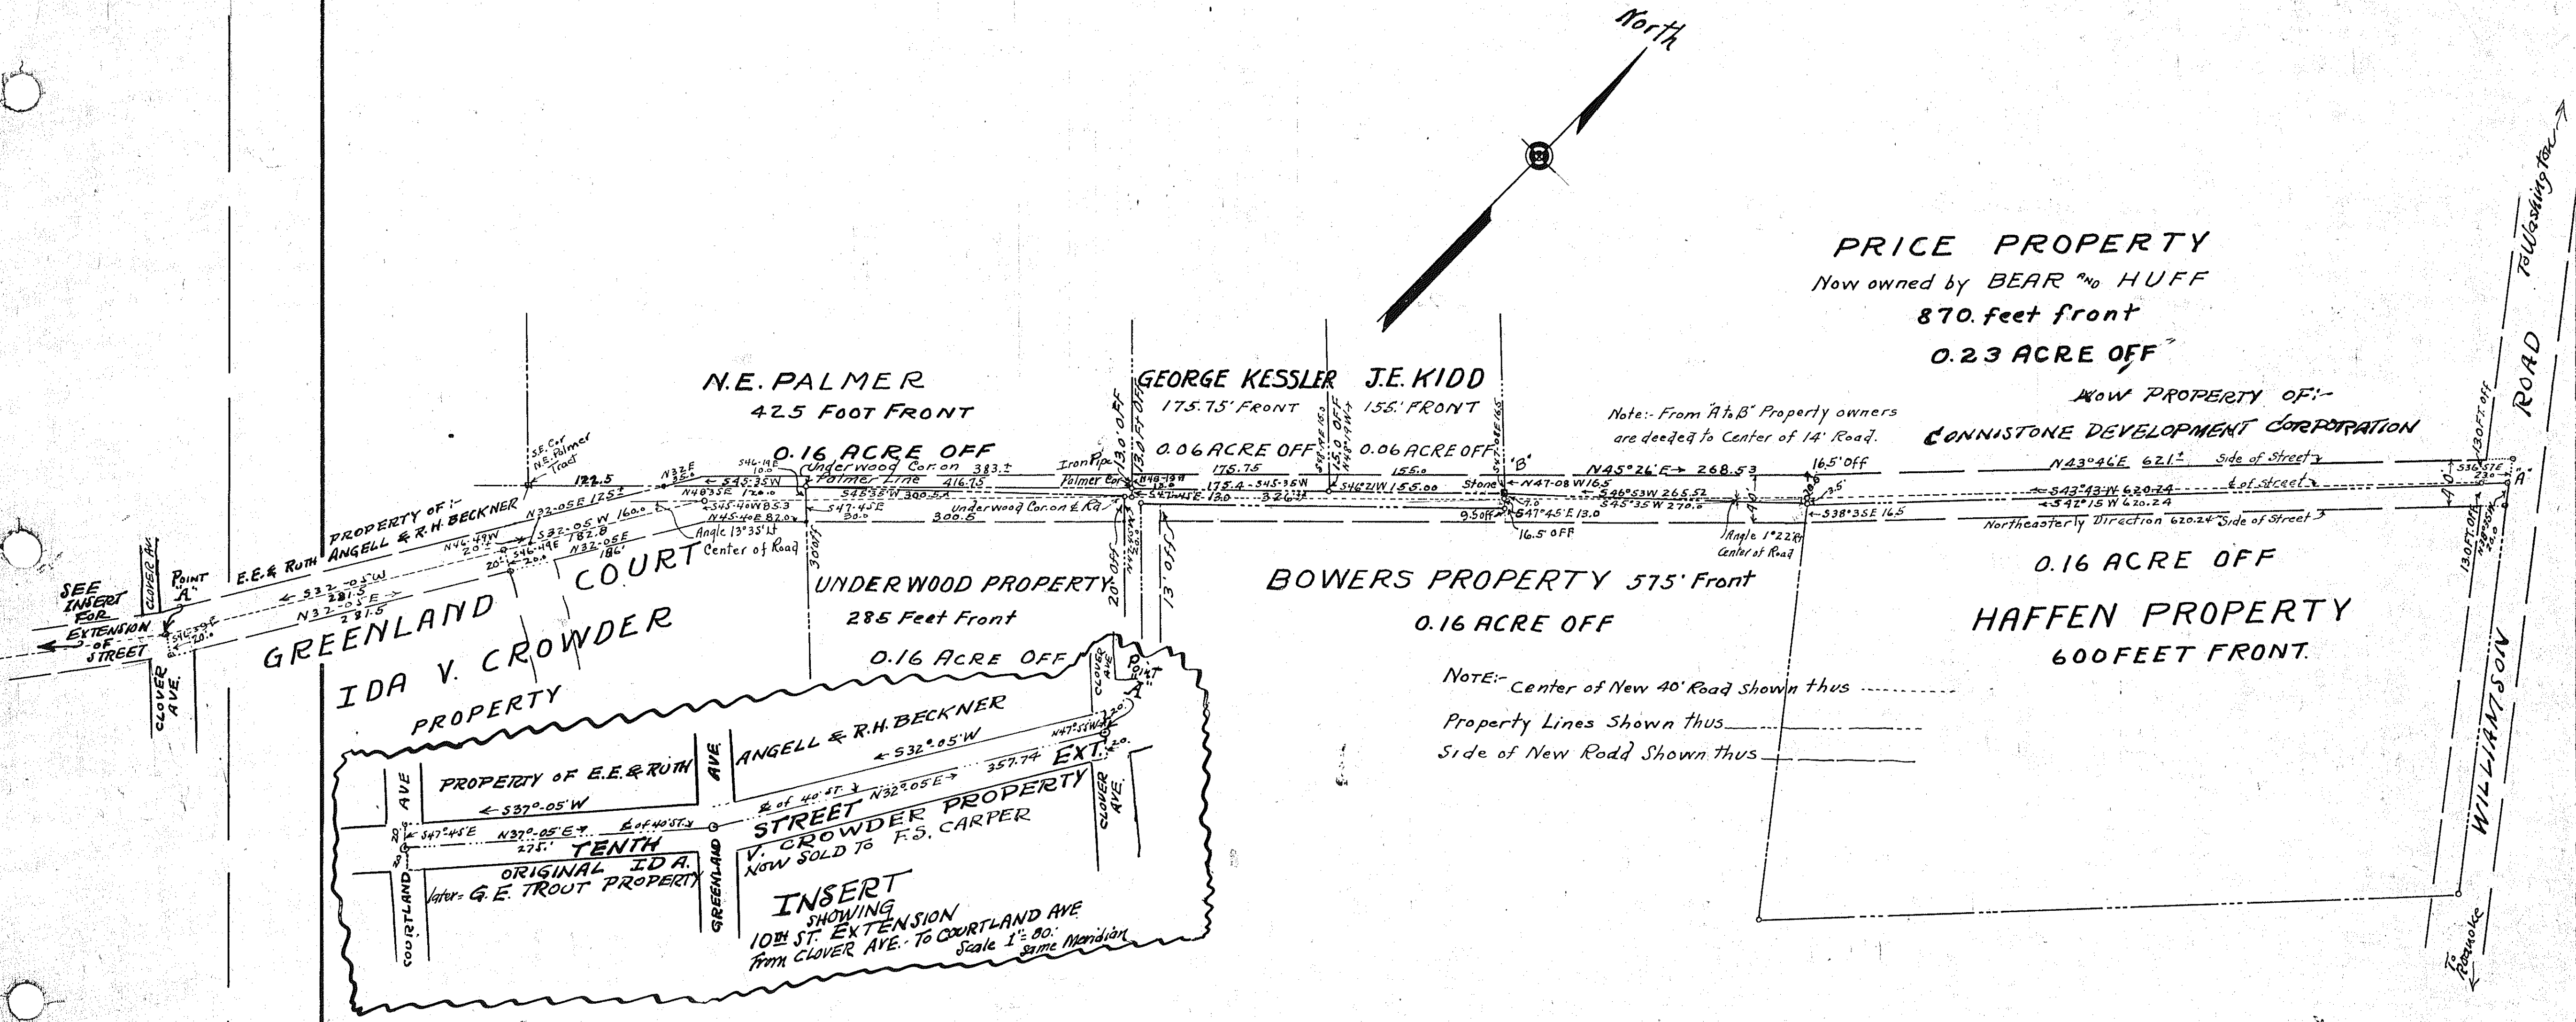

MAP
SHOWING
NEW 40. FOOT STREET
KNOWN AS:-
10th STREET EXTENSION
ROANOKE COUNTY, VIRGINIA.
BY C.B. MALCOLM.
Date: SEPT. 20, 1926.
State Registered Engr. # 235.

NOTE:-
The Right of Way for this thoroughfare known as
10th Street Extension was decided to THE COUNTY
OF ROANOKE and duly RECORDED in the CLERKS
OFFICE OF THE CIRCUIT COURT OF ROANOKE COUNTY ON
SEPT. 20, 1926 at 3:30 pm in DEED BK. 156 PAGE 318

In the Clerk's Office of the Circuit Court of
Roanoke County, Virginia, this 21st day of
MAY 1928, this map was presented
and admitted to Record at 10 o'clock A. M.
Teste: **Chas. D. Deust** CLERK,
By **Roy K. Brown** By Clerk

Scale 1" = 80'