


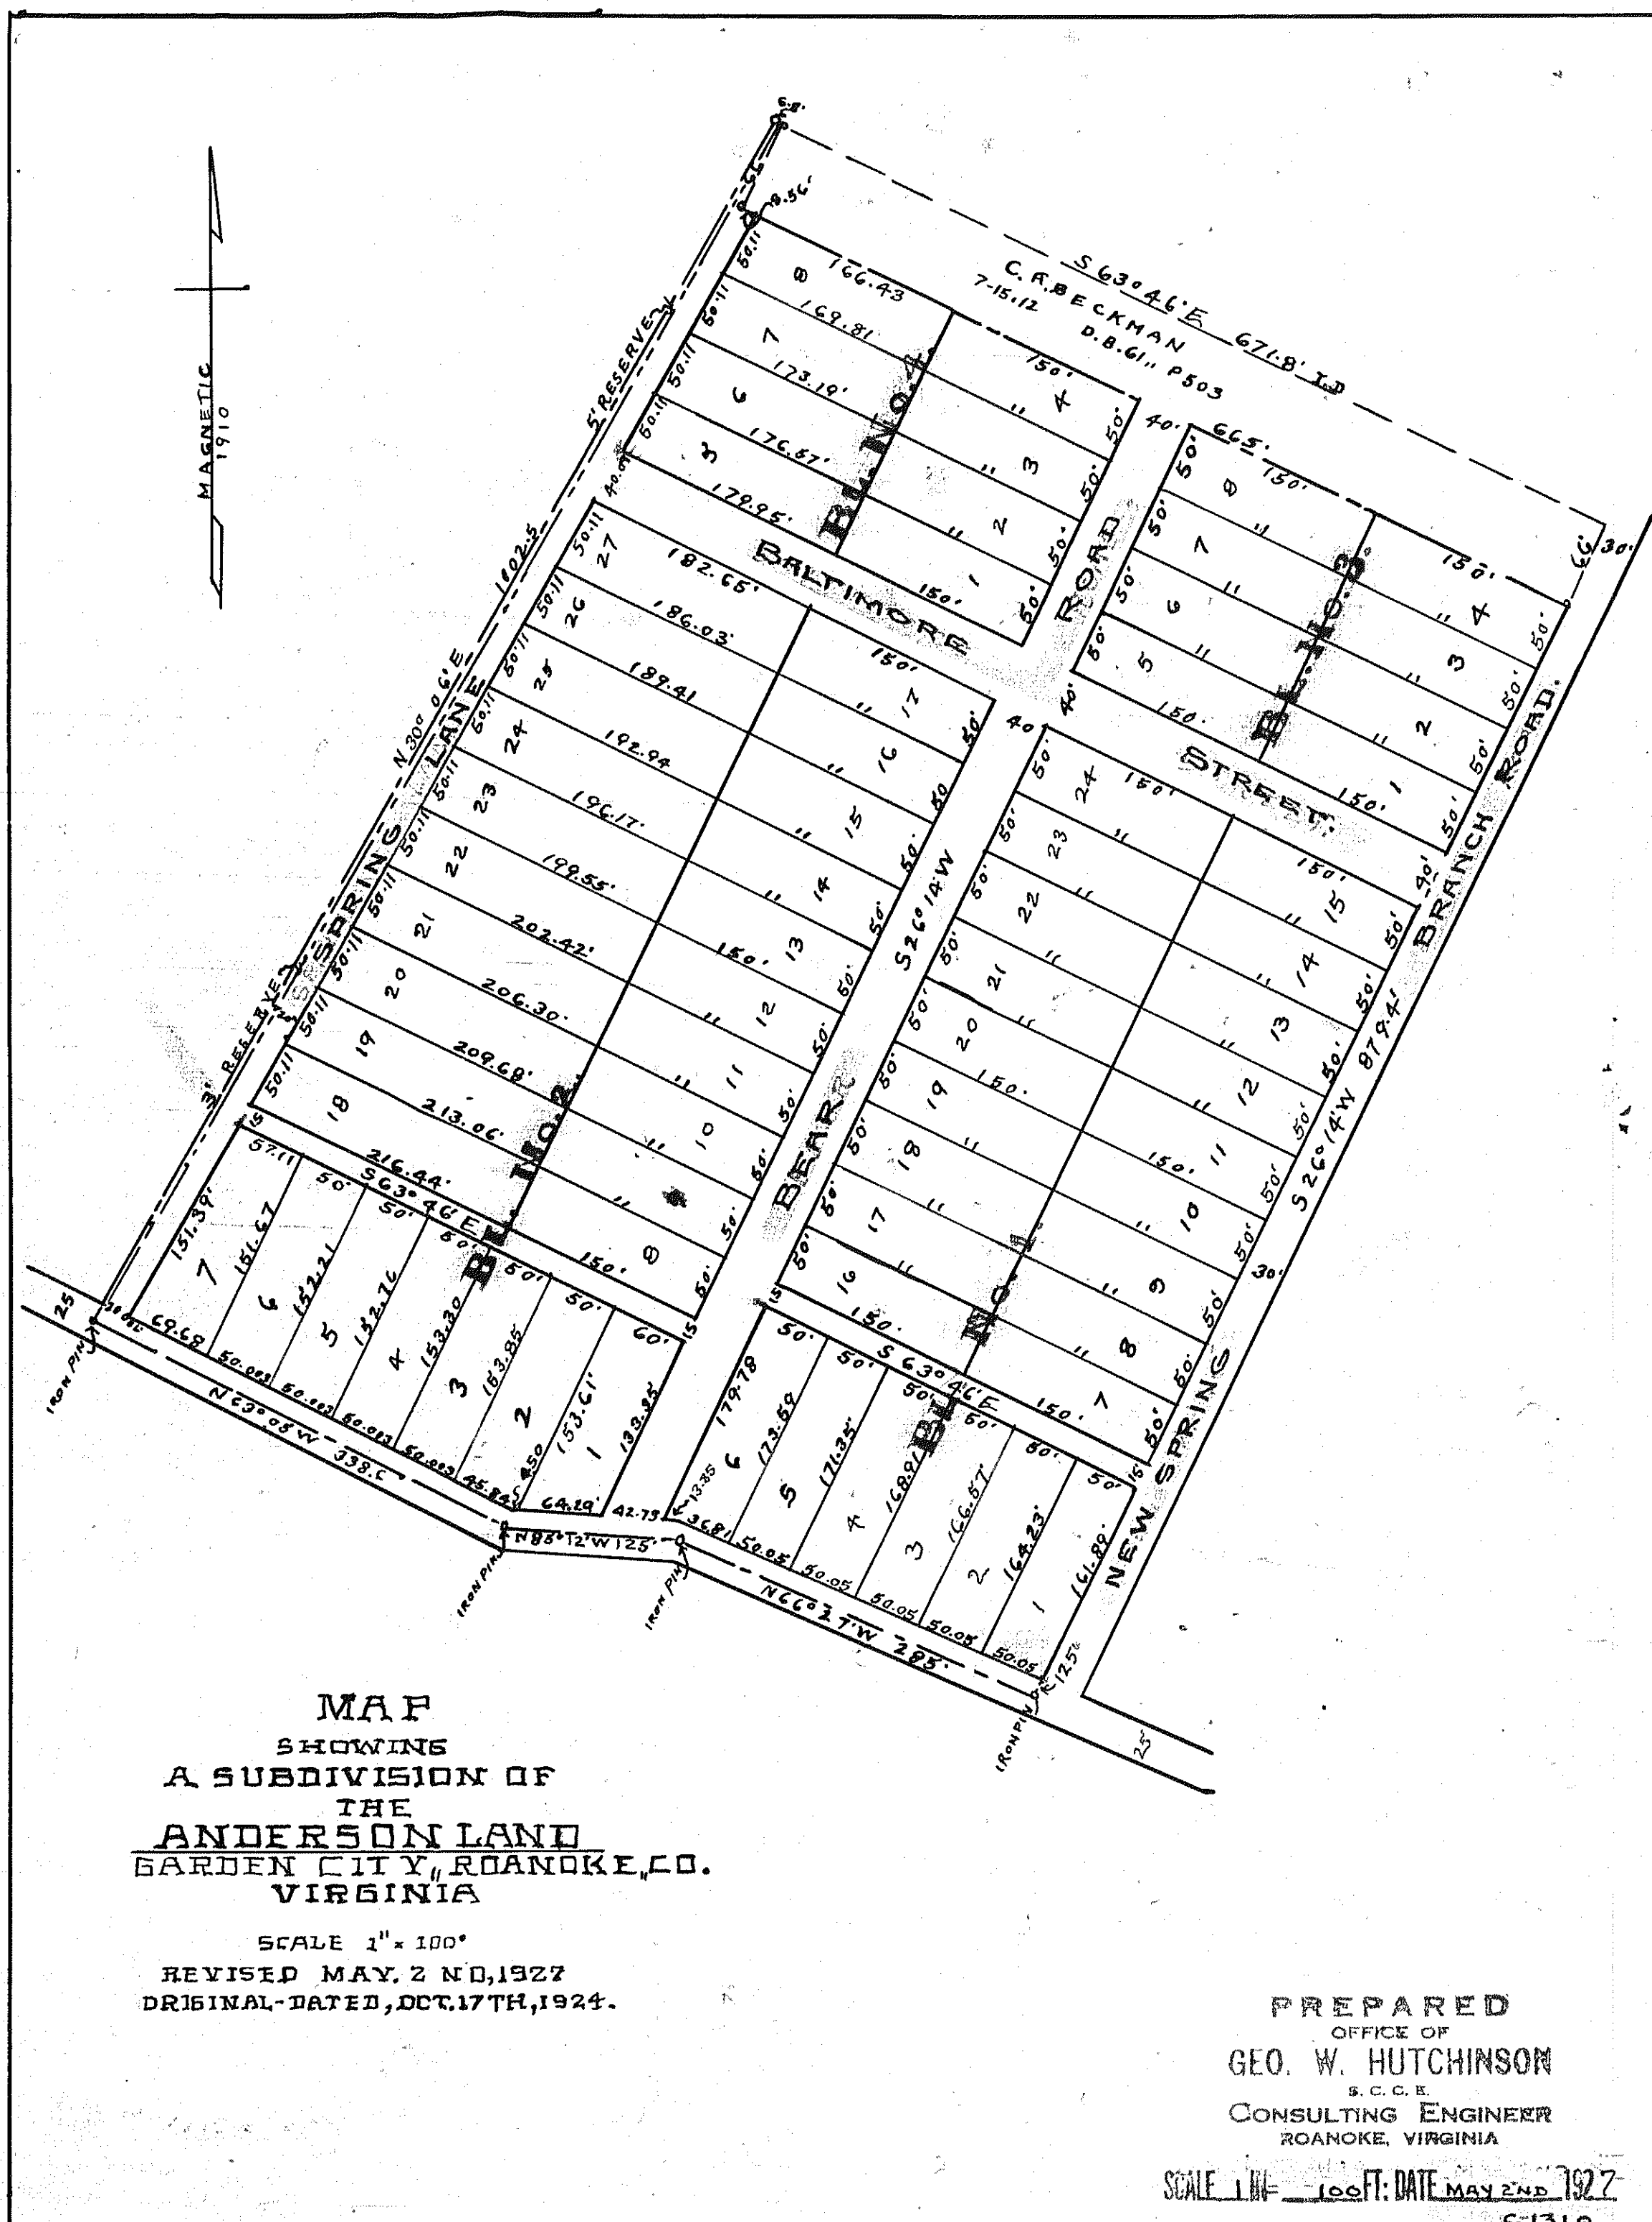

ROANOKE, VA. MAY 12TH 1928.
THIS SUBDIVISION OF THAT PORTION OF THE ANDERSON LANDS, FRONTING ON THE YELLOW MOUNTAIN ROAD, ROANOKE CO., VA., AS SHOWN BY THE ABOVE MAP DATED MAY 2ND, 1927, IS MADE WITH THE FREE CONSENT AND DESIRES OF THE OWNERS OF SAID LAND. THE OWNERS BEING THE CAMPBELL INVESTMENT CORPORATION, OF ROANOKE, VA.

J. Frank Hunter
VICE-PRES.
M. J. Paucher
SECRETARY

CITY OF ROANOKE } TO WIT
STATE OF VIRGINIA }

I *J. A. Gant*, A NOTARY PUBLIC IN AND FOR THE CITY AND STATE AFORESAID, DO HEREBY CERTIFY THAT THE VICE-PRESIDENT AND SECRETARY OF THE CAMPBELL INVESTMENT CORPORATION, WHOSE NAMES ARE SIGNED TO THE FOREGOING WRITING, BEARING THE DATE OF MAY 12TH 1928, THIS DAY PERSONALLY APPEARED BEFORE ME, AND ACKNOWLEDGED THE SAME.

GIVEN UNDER MY HAND THIS 25 DAY OF MAY 1928.

MY COMMISSION EXPIRES Sept. 16, 1930.

J. A. Gant
N.P.

IN THE CLERKS OFFICE OF THE CIRCUIT COURT FOR THE COUNTY OF ROANOKE, VIRGINIA. THIS 26 DAY OF MAY 1928, THIS MAP WAS PRESENTED, AND WITH THE CERTIFICATE OF ACKNOWLEDGEMENT THERE TO ANNEXED, ADMITTED TO RECORD AT 9 O'CLOCK A.M.

TESTE: *Chas. D. Davis*
CLERK.
By *Ray K. Brown*, Dy. Clerk