

EXTENSION OF MOUNTAIN VIEW CEMETERY VINTON, VA.

The below sub-division of land into burial lots, as shown on this map "Extension of Mountain View Cemetery" Vinton, Va. made by Wm Bradford, C.E. April 1925, is with the free consent and accordance with the desire of the undersigned owner and proprietor.
Given under my hand this 24th day of May 1928.


J. H. Upson

APRIL - 1925
Scale: 30 Ft. = 1 inch.

Wm Bradford.
State certified Professional C.E.

State of Virginia.
County of Roanoke to-wit:
I, *Jane Bradley*, a Notary Public, in and for County of Roanoke do certify that J. H. Upson, whose name is signed to the foregoing writing, bearing date on the 24th day of May 1928, has acknowledged the same before me in my State and County aforesaid.
Given under my hand this the 24th day of May 1928.
my commission expires
Jan. 31st 1932

Jane Bradley
Notary Public

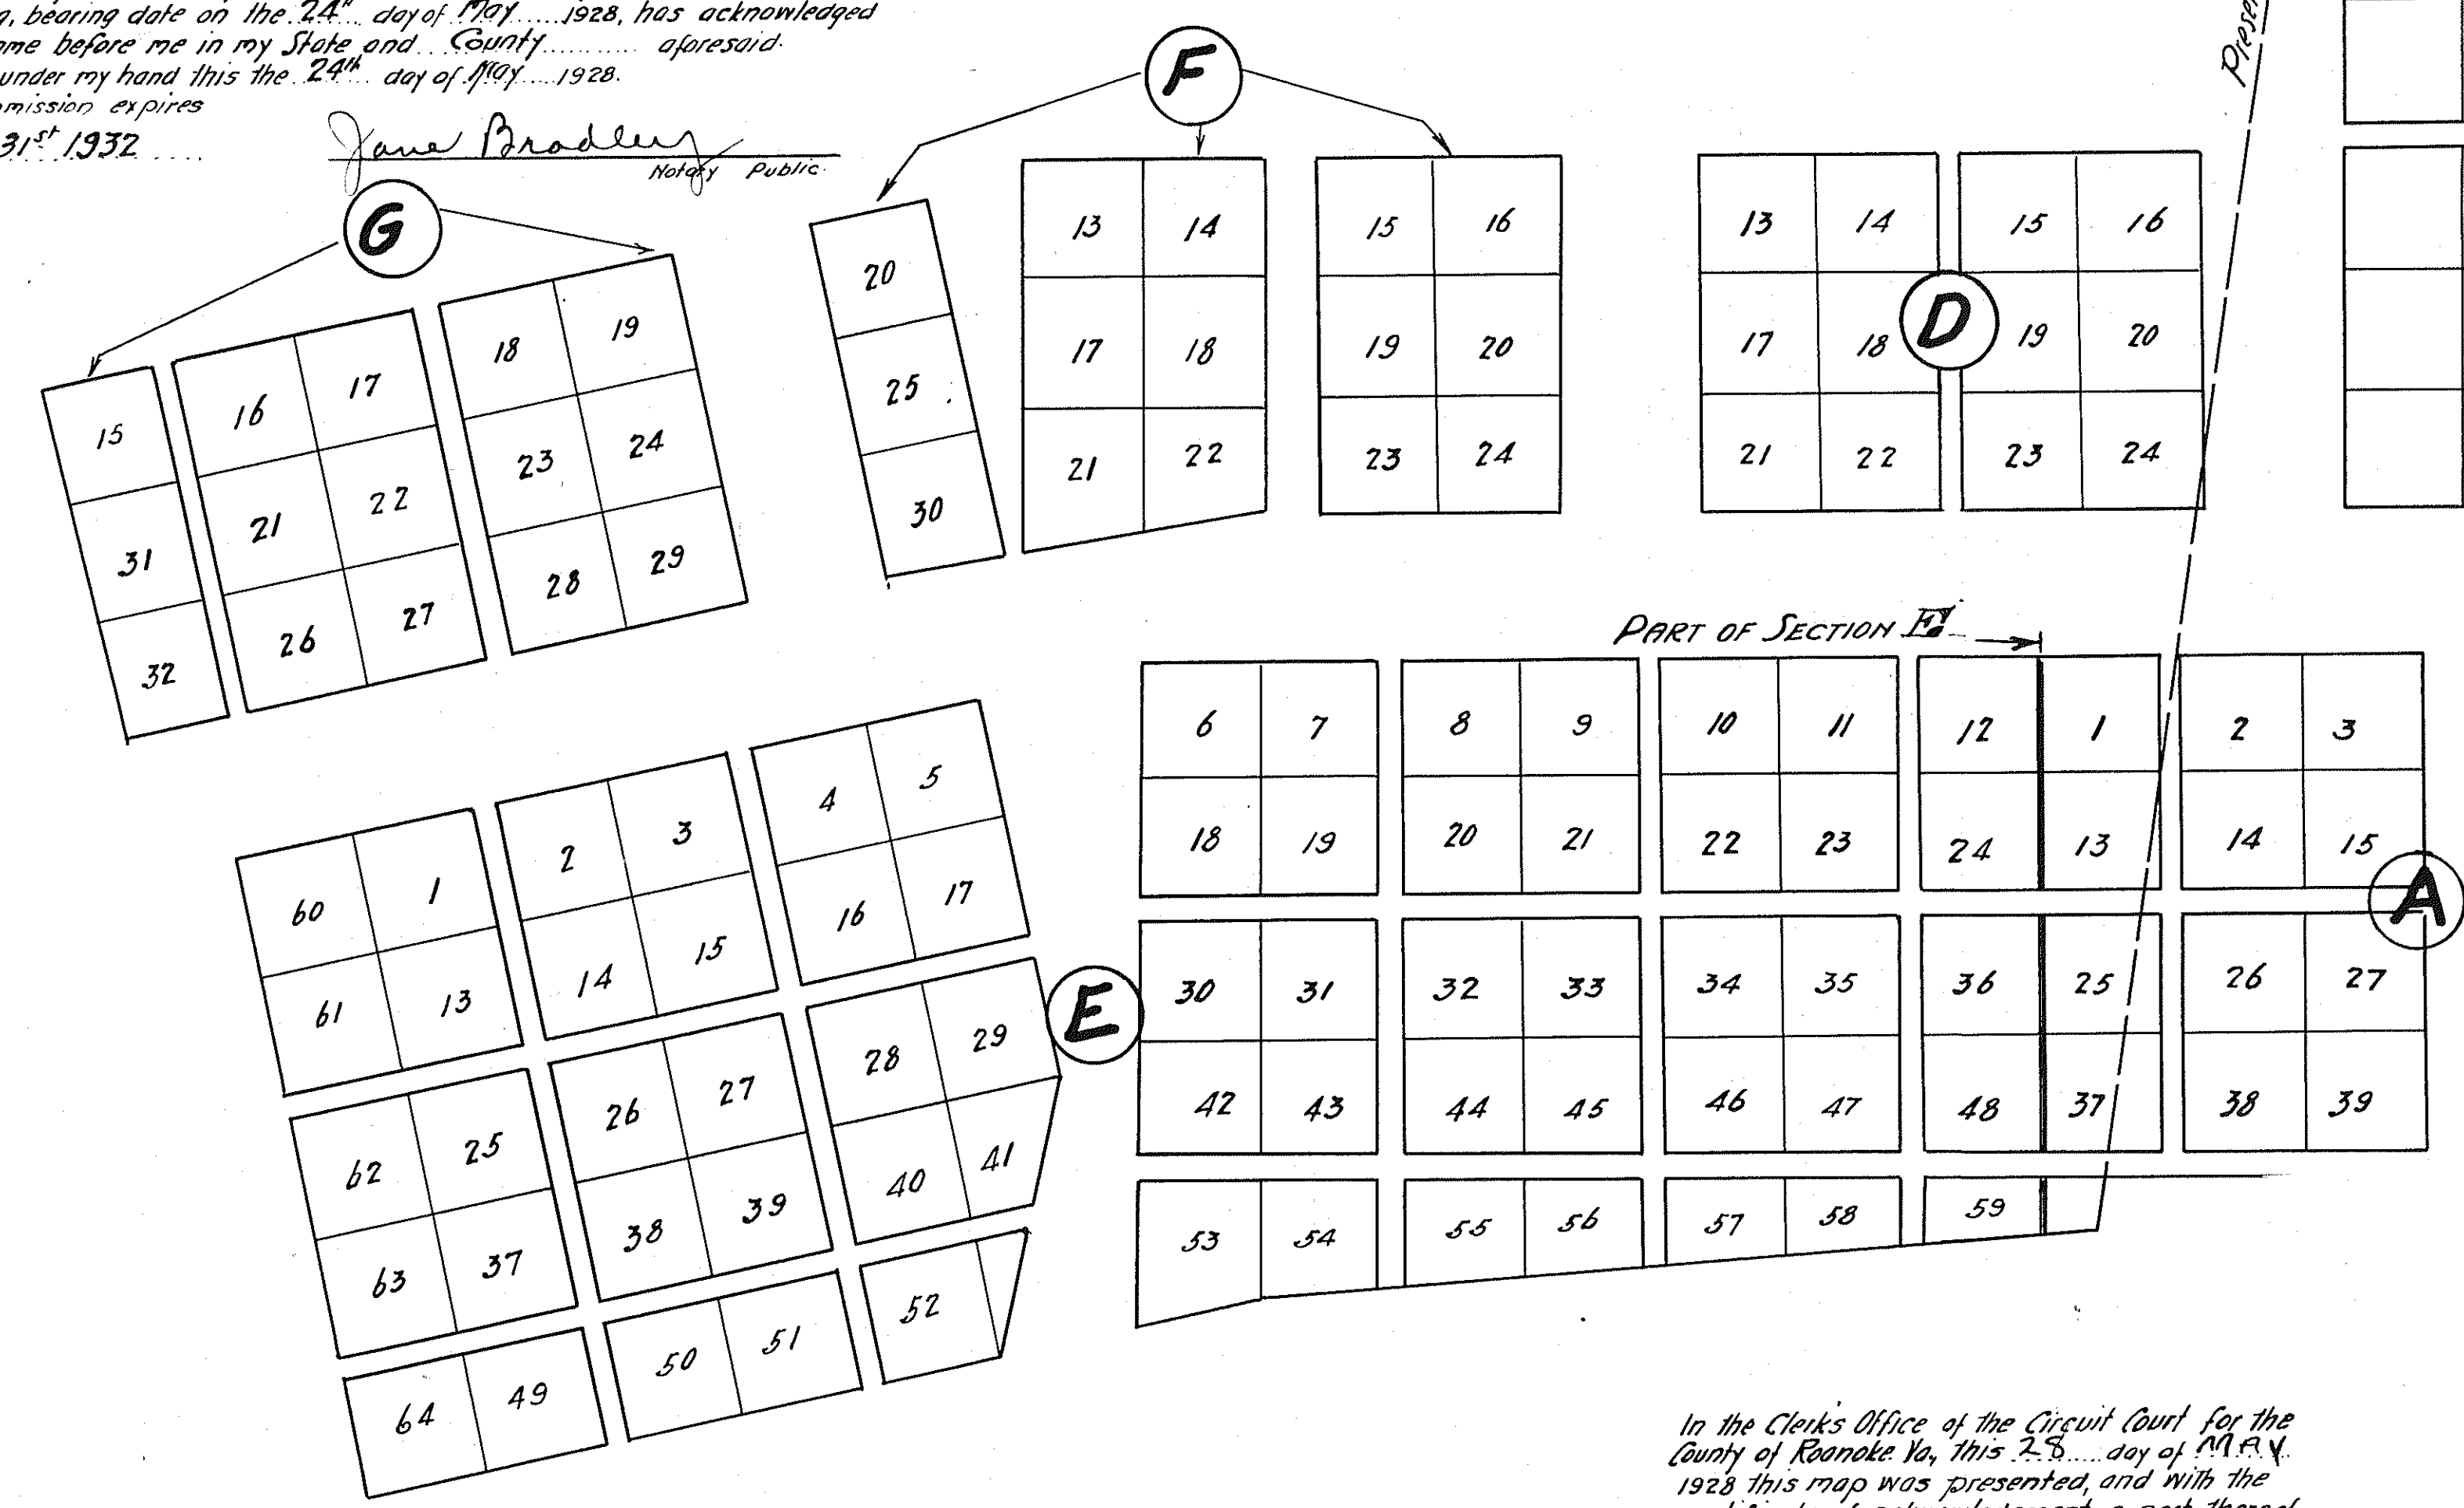

In the Clerk's Office of the Circuit Court for the County of Roanoke, Va. this 25th day of MAY 1928 this map was presented and with the certificate of acknowledgment a part thereof admitted to record at 11 o'clock A.M.

Teste *Chas. D. Dement* Clerk.
By *Ray K. Brown*, Dep. Clerk