
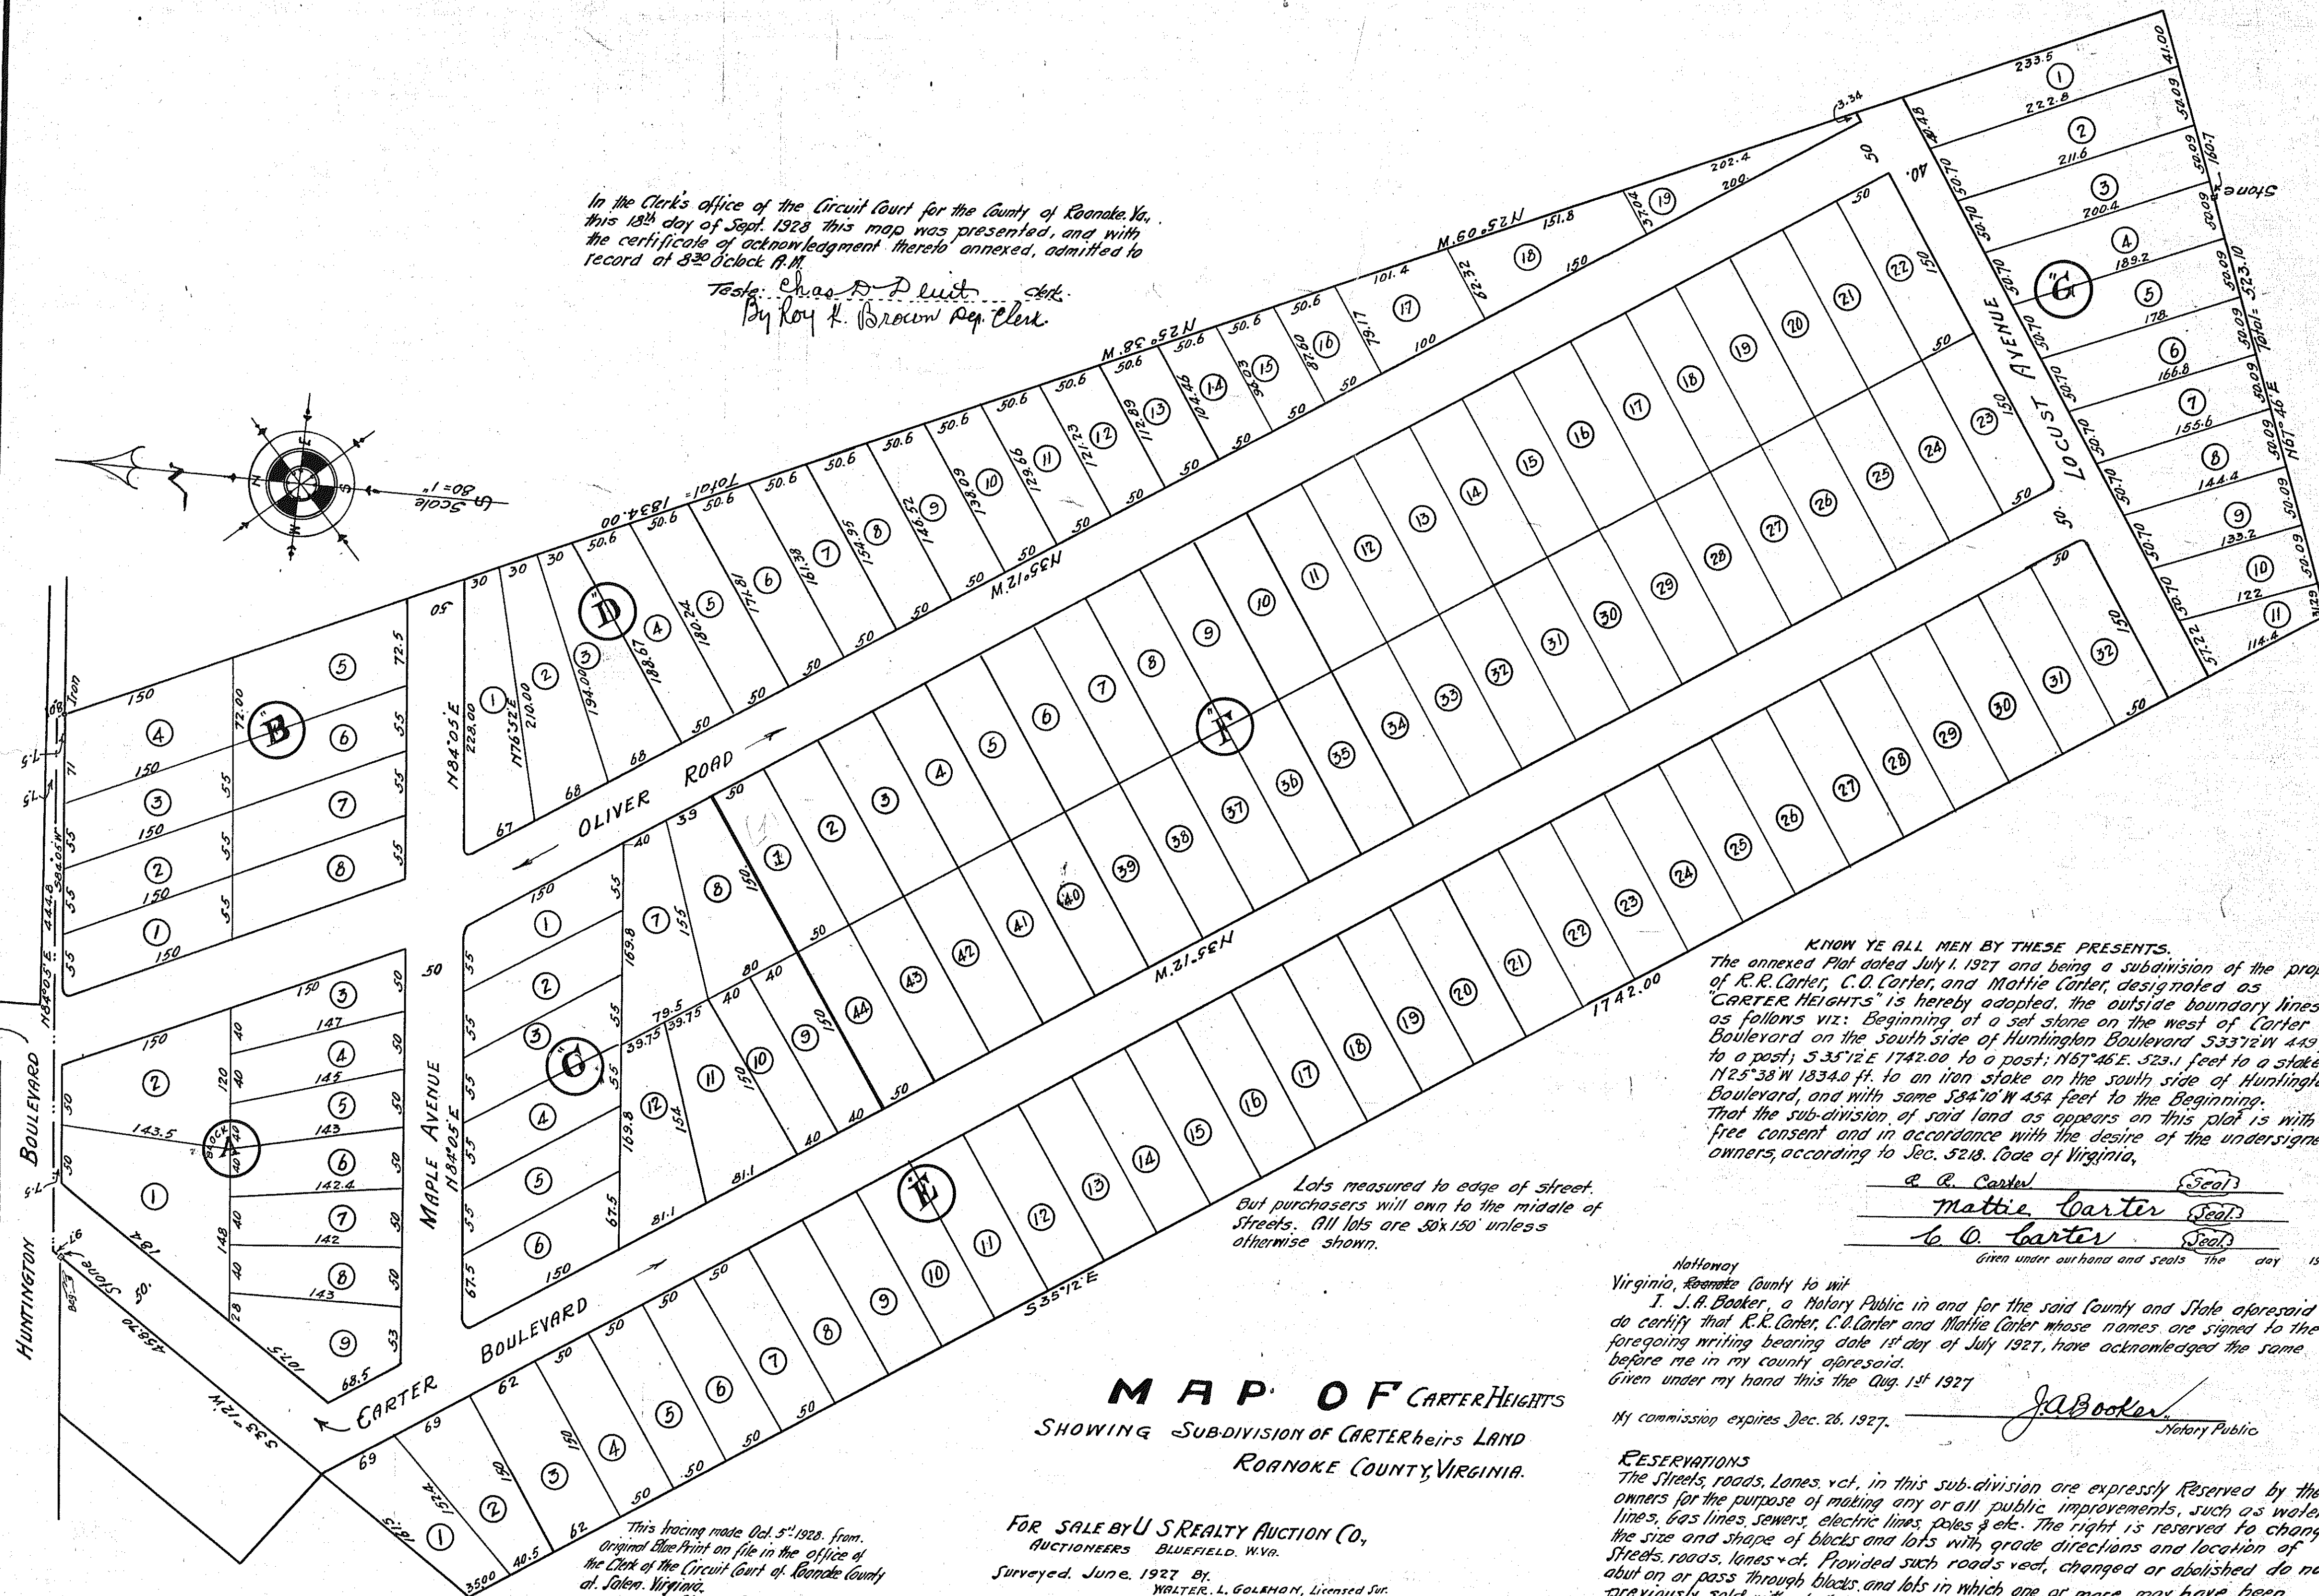


In the Clerk's Office of the Circuit Court for the County of Roanoke, Va., this 13th day of Sept. 1928 this map was presented, and with the certificate of acknowledgment thereof annexed, admitted to record at 3:20 o'clock P.M.

Test: Chas. D. Luit. Atk.
By Roy K. Brown Rep. Clerk.

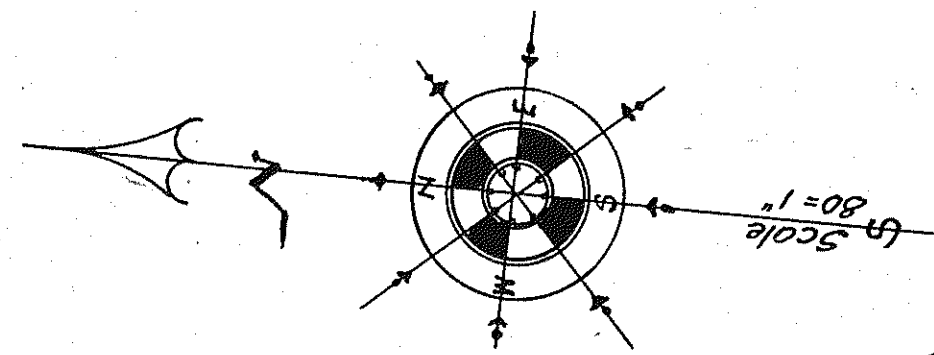

Lots measured to edge of street.
But purchasers will own to the middle of
streets. All lots are 50x150' unless
otherwise shown.

MAP OF CARTER HEIGHTS SHOWING SUB-DIVISION OF CARTER heirs LAND ROANOKE COUNTY, VIRGINIA.

FOR SALE BY U S REALTY AUCTION CO.,
AUCTIONEERS BLUEFIELD, W.VA.

Surveyed, June, 1927 BY
WALTER L. GOLDMAN, Licensed Sur.
Chilhowie, Va.
W. Lofton Smith, State Certified Professional Civil Engr.

This tracing made Oct. 5, 1928, from
Original Blue Print on file in the office of
the Clerk of the Circuit Court of Roanoke County
at Salem, Virginia.
Made by: Wm. Palmer
Checked by: J. R. Hildebrand

KNOW YE ALL MEN BY THESE PRESENTS.
The annexed Plat dated July 1, 1927 and being a subdivision of the property
of R.R. Carter, C.O. Carter, and Mattie Carter, designated as
"CARTER HEIGHTS" is hereby adopted. The outside boundary lines are
as follows viz: Beginning of a set stone on the west of Carter
Boulevard on the south side of Huntington Boulevard 53372W 449 feet
to a post; S 35° 12' E 1742.00 to a post; N 67° 46' E 323.1 feet to a stake;
N 25° 38' W 1834.0 ft. to an iron stake on the south side of Huntington
Boulevard, and with same S 84° 10' W 454 feet to the Beginning.
That the sub-division of said land as appears on this plat is with the
free consent and in accordance with the desire of the undersigned
owners, according to Sec. 5218. Code of Virginia,

a. a. Carter Seal
Mattie Carter Seal
C. O. Carter Seal

Given under our hands and seals The day 1927.

Notary
Virginia, Roanoke County to wit
I, J. A. Booker, a Notary Public in and for the said County and State aforesaid
do certify that R.R. Carter, C.O. Carter and Mattie Carter whose names are signed to the
foregoing writing bearing date 1st day of July 1927, have acknowledged the same
before me in my county aforesaid.
Given under my hand this the Aug. 1st 1927

My commission expires Dec. 26, 1927.

J. A. Booker
Notary Public

RESERVATIONS
The Streets, roads, Lanes, yct. in this sub-division are expressly Reserved by the
owners for the purpose of making any or all public improvements, such as water
lines, gas lines, sewers, electric lines, poles & etc. The right is reserved to change
the size and shape of blocks and lots with grade directions and location of
Streets, roads, lanes yct. Provided such roads yct. changed or abolished do not
abut on or pass through blocks and lots in which one or more may have been
previously sold without the consent in writing
of the owners of such lots.

Signed: a. a. Carter
Mattie Carter
C. O. Carter