
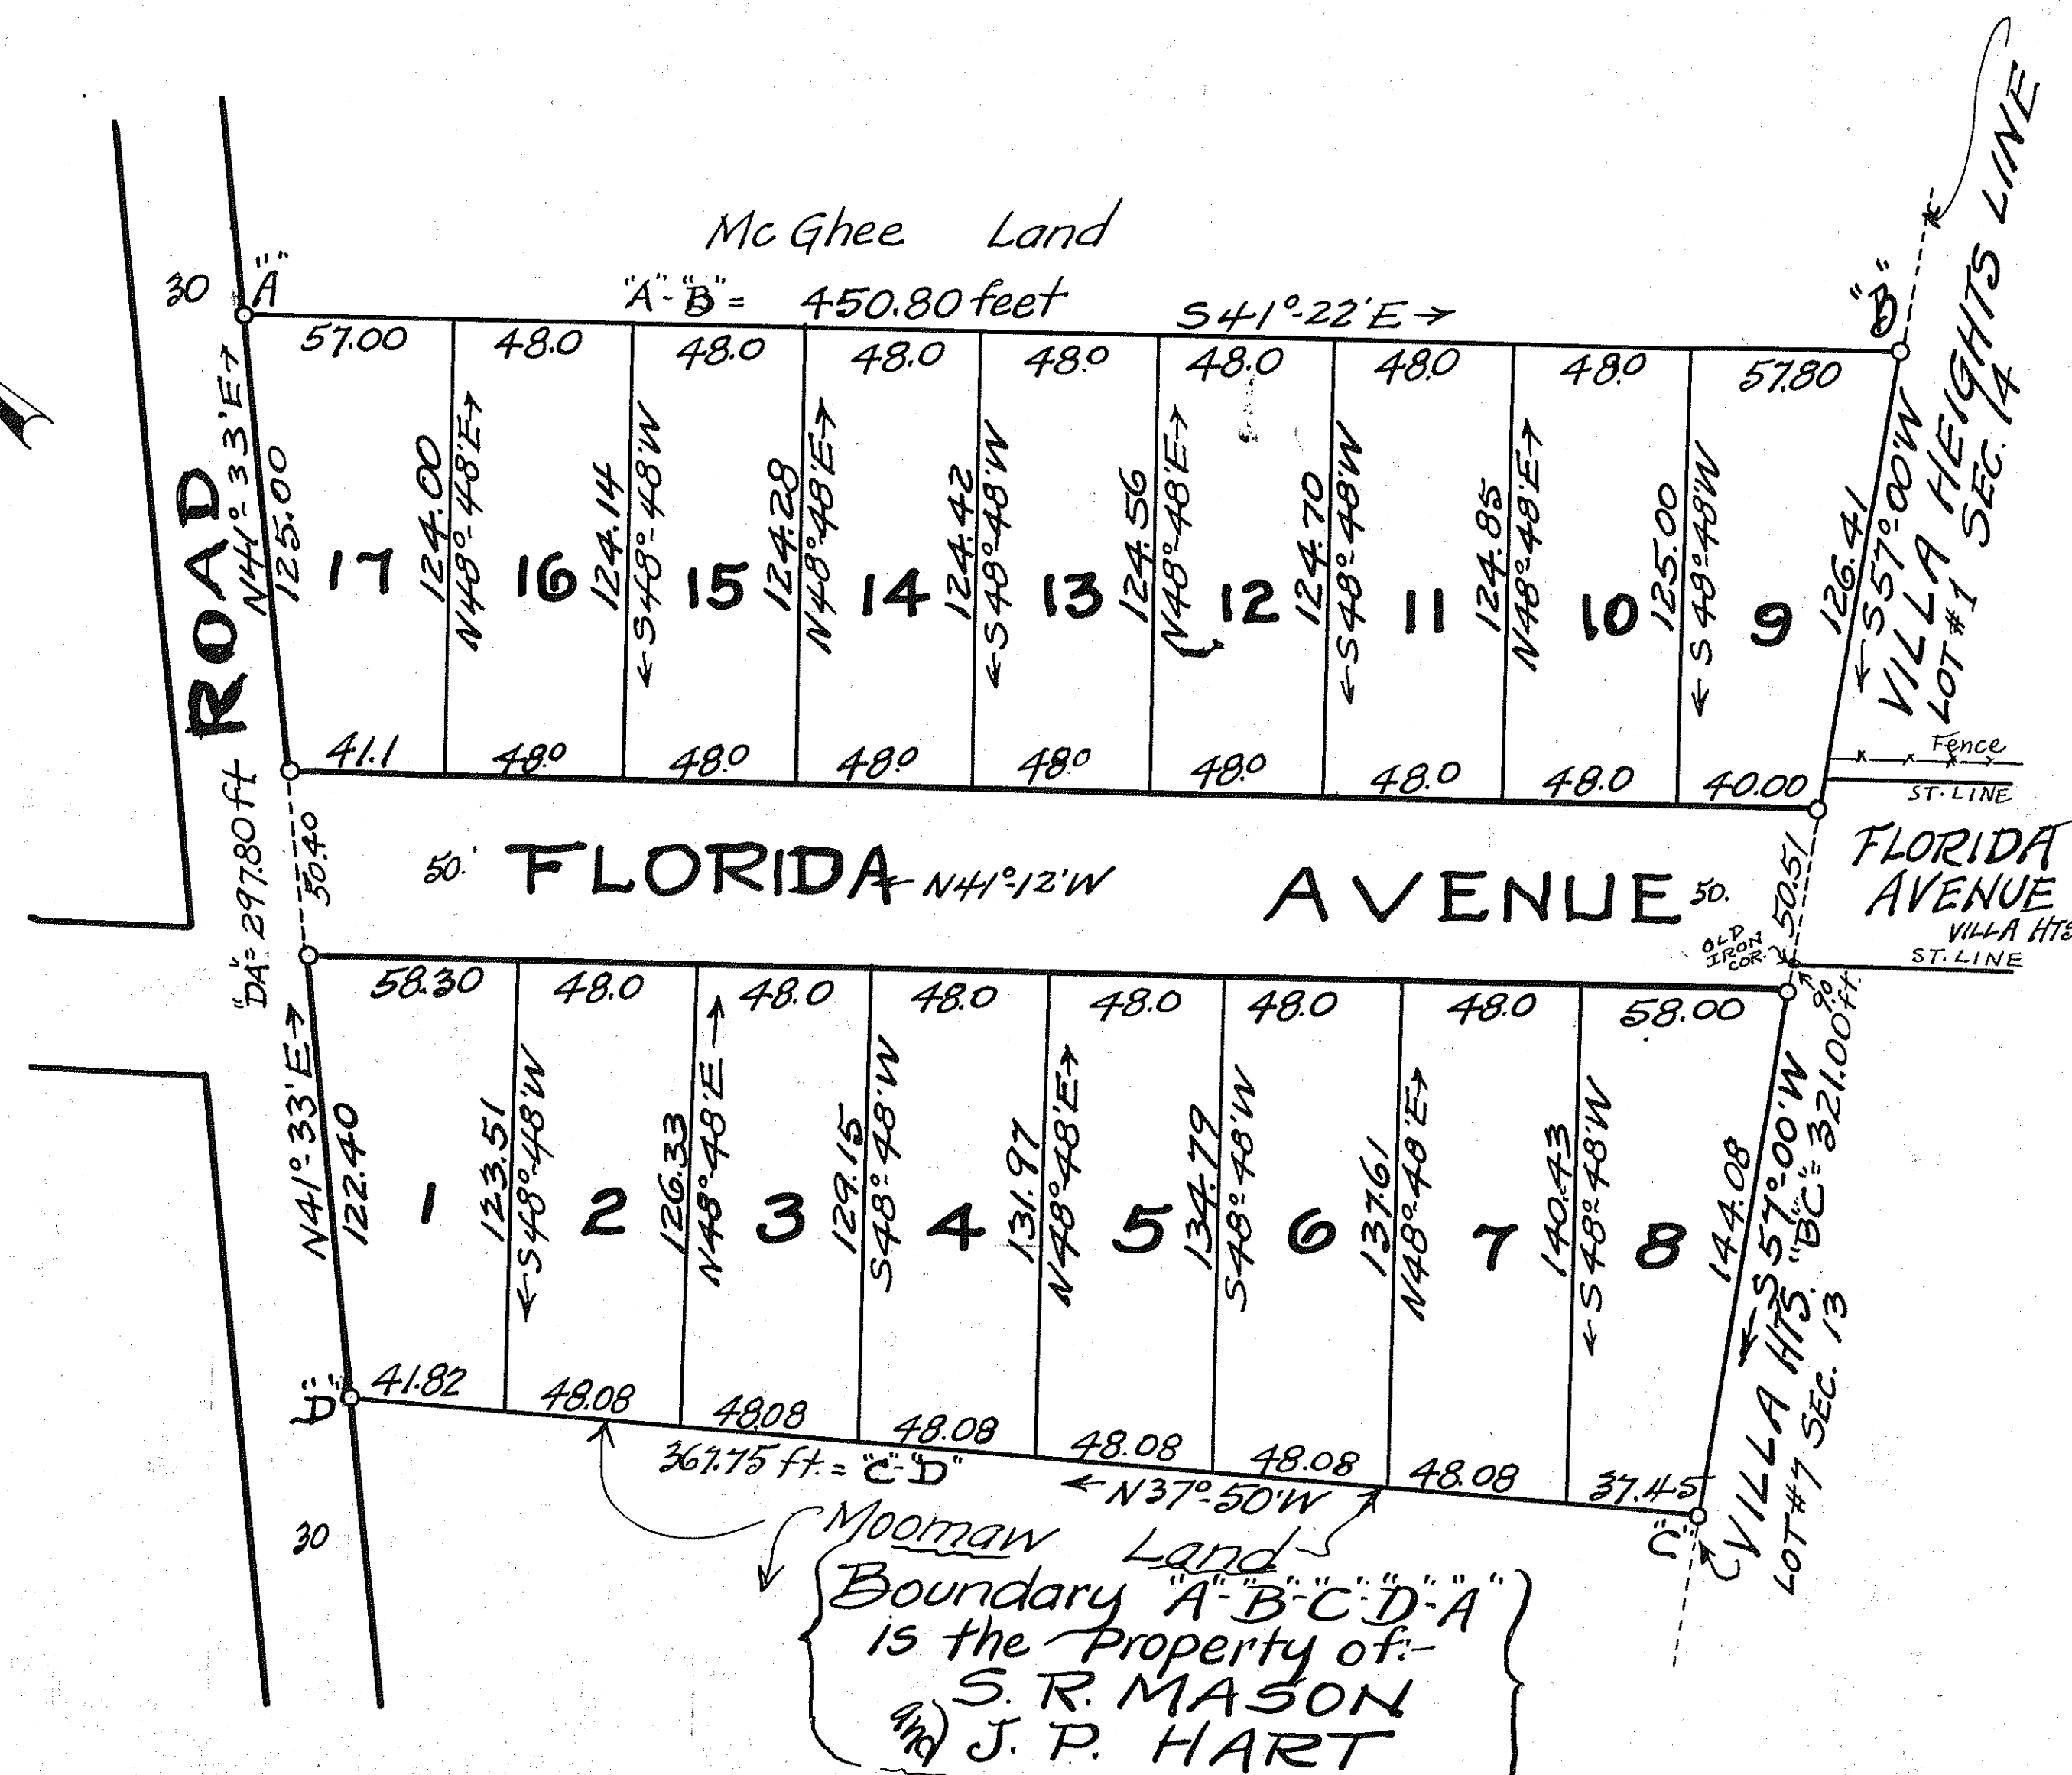


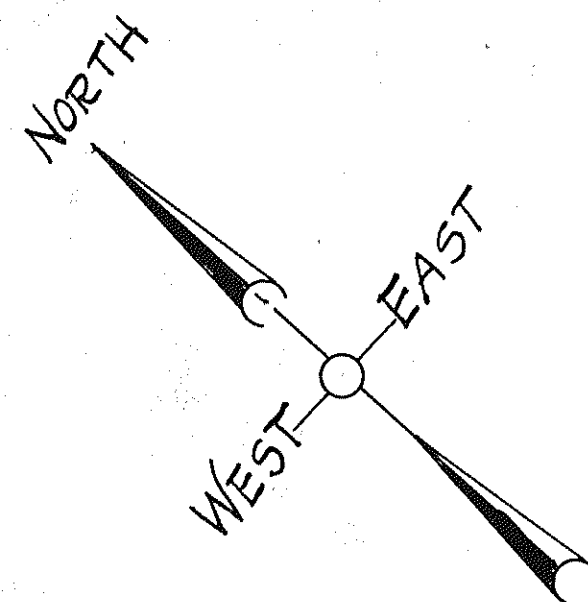

MAP
OF:-

VILLA HEIGHTS EXTENSION
PROPERTY OF:-

S. R. MASON AND JAS. P. HART
ROANOKE COUNTY, VIRGINIA.

Date:- Sept. 17, 1927.

By:- C. B. MALCOLM
State Certified Engineer No. 235

Scale:- 1" = 40. FT.

Know all men by these presents:-

That the undersigned owners of this tract of land, known as "VILLA HEIGHTS EXTENSION", and bounded with outside corners as designated in detail on this annexed plat, with the subdivision known as VILLA HEIGHTS on the South, with the McGhee Land on the East, with a 30-foot public road on the North, and with the Moormaw Land on the West; be it therefore known, that the subdivision of this land into lots as shown hereon, is with the free will and consent of the undersigned owners of this property, as required by Section 2510a of the Code of the State of Virginia.

In witness whereof, the undersigned owners do hereby place their signatures, on this the 24th day of November 1928.

S. R. Mason (SEAL)
OWNER

James P. Hart (SEAL)
OWNER

STATE OF VIRGINIA :-
CITY OF ROANOKE :- To Wit

I, J. A. Foss, a Notary Public in and for the aforesaid City and State, do hereby certify that S. R. Mason and James P. Hart, whose names are signed to the foregoing writing, bearing date of September 17th 1928, have personally appeared before me and acknowledged the same, on this the 24th day of November 1928.

Signed: J. A. Foss
NOTARY PUBLIC

My Commission Expires December 30th 1928
DATE

In the CLERK'S OFFICE of the Circuit Court of the County of Roanoke, Virginia, this 27th day of NOVEMBER 1928, this map was presented and with the Certificate of Acknowledgment thereto annexed, admitted to Record at 2:30 o'clock P.M.

Teste:- Chas. D. Smith CLERK
By R. K. Brown Sy. Clerk