


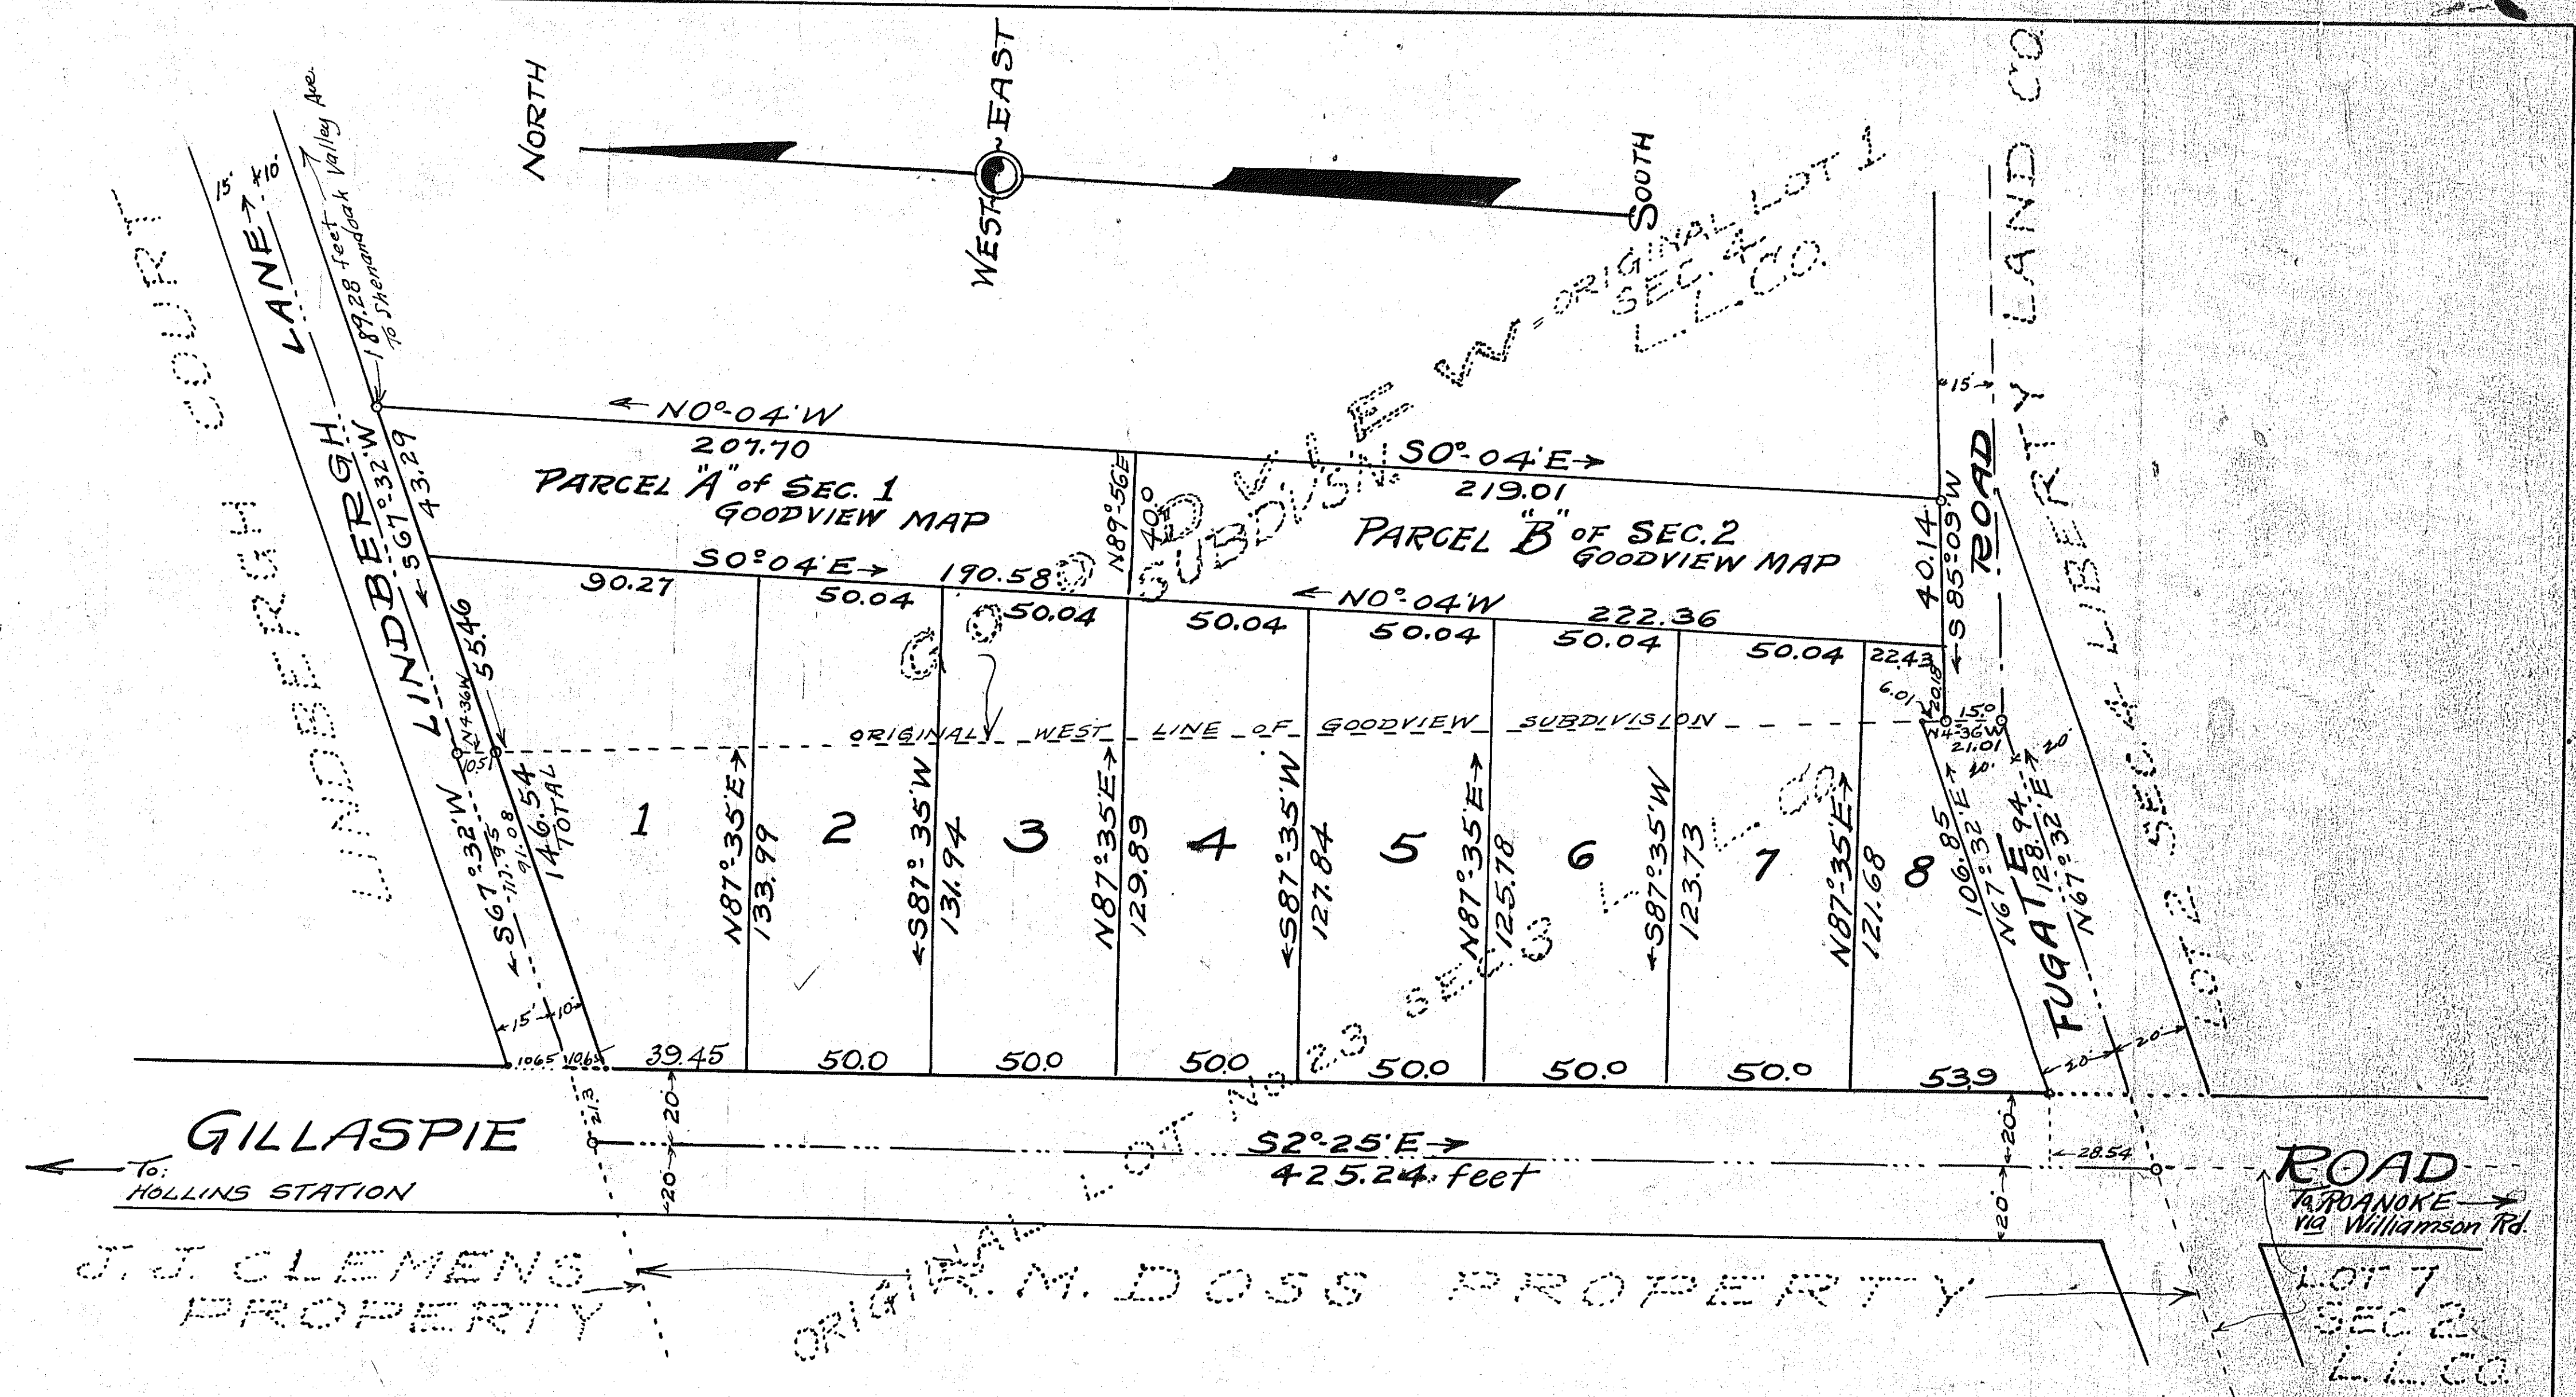

MAP
PROPERTY OF:-

W.A. MINTON, INC.
AND R. M. DOSS
ROANOKE CO., VIRGINIA

By C.B. MALCOLM
State Registered Engineer No. 235
Date: June 25, 1928.
Scale 1"=30'

KNOW ALL MEN BY THESE PRESENTS, that the undersigned owners of this tract of land, as shown in detail on this plat, and being portions of the original Lot 1 Sec. 4 and Lot 23 Sec. 3 of the Map of the LIBERTY LAND COMPANY which Map is of record in the Clerk's Office of the Circuit Court of Roanoke County, be it known, that said owners hereby certify that the subdivision of this land, as shown hereon, is with their free will and consent as required by Sec. 2510a, of the Code of the State of Virginia. In witness whereof the said owners hereby and hereon place their hand and seal on this the 31st day of October 1928.

Signed: W.A. Minton Inc. by W.A. Minton Pres
R.M. Doss OWNERS (Seal)

State of Virginia }
City of Roanoke } I Marie C. Casey, a Notary Public in and for the aforesaid City and State do hereby certify that W.A. Minton Pres. & R.M. Doss, whose names are signed to the foregoing writing bearing date of 31st day of Oct. 1928, have personally acknowledged the same before me on this the 31st day of October 1928.
My Commission Expires Aug 24, 1932
Signed: Marie C. Casey
NOTARY PUBLIC

In the Clerk's Office of the Circuit Court of Roanoke County, Virginia, this 3rd day of December 1928, this Map was presented and with the Certificate of acknowledgment thereto annexed, admitted to Record at 10:35 o'clock A.M.

TESTE: Charles A. Smith
By Roy H. Minton CLERK