


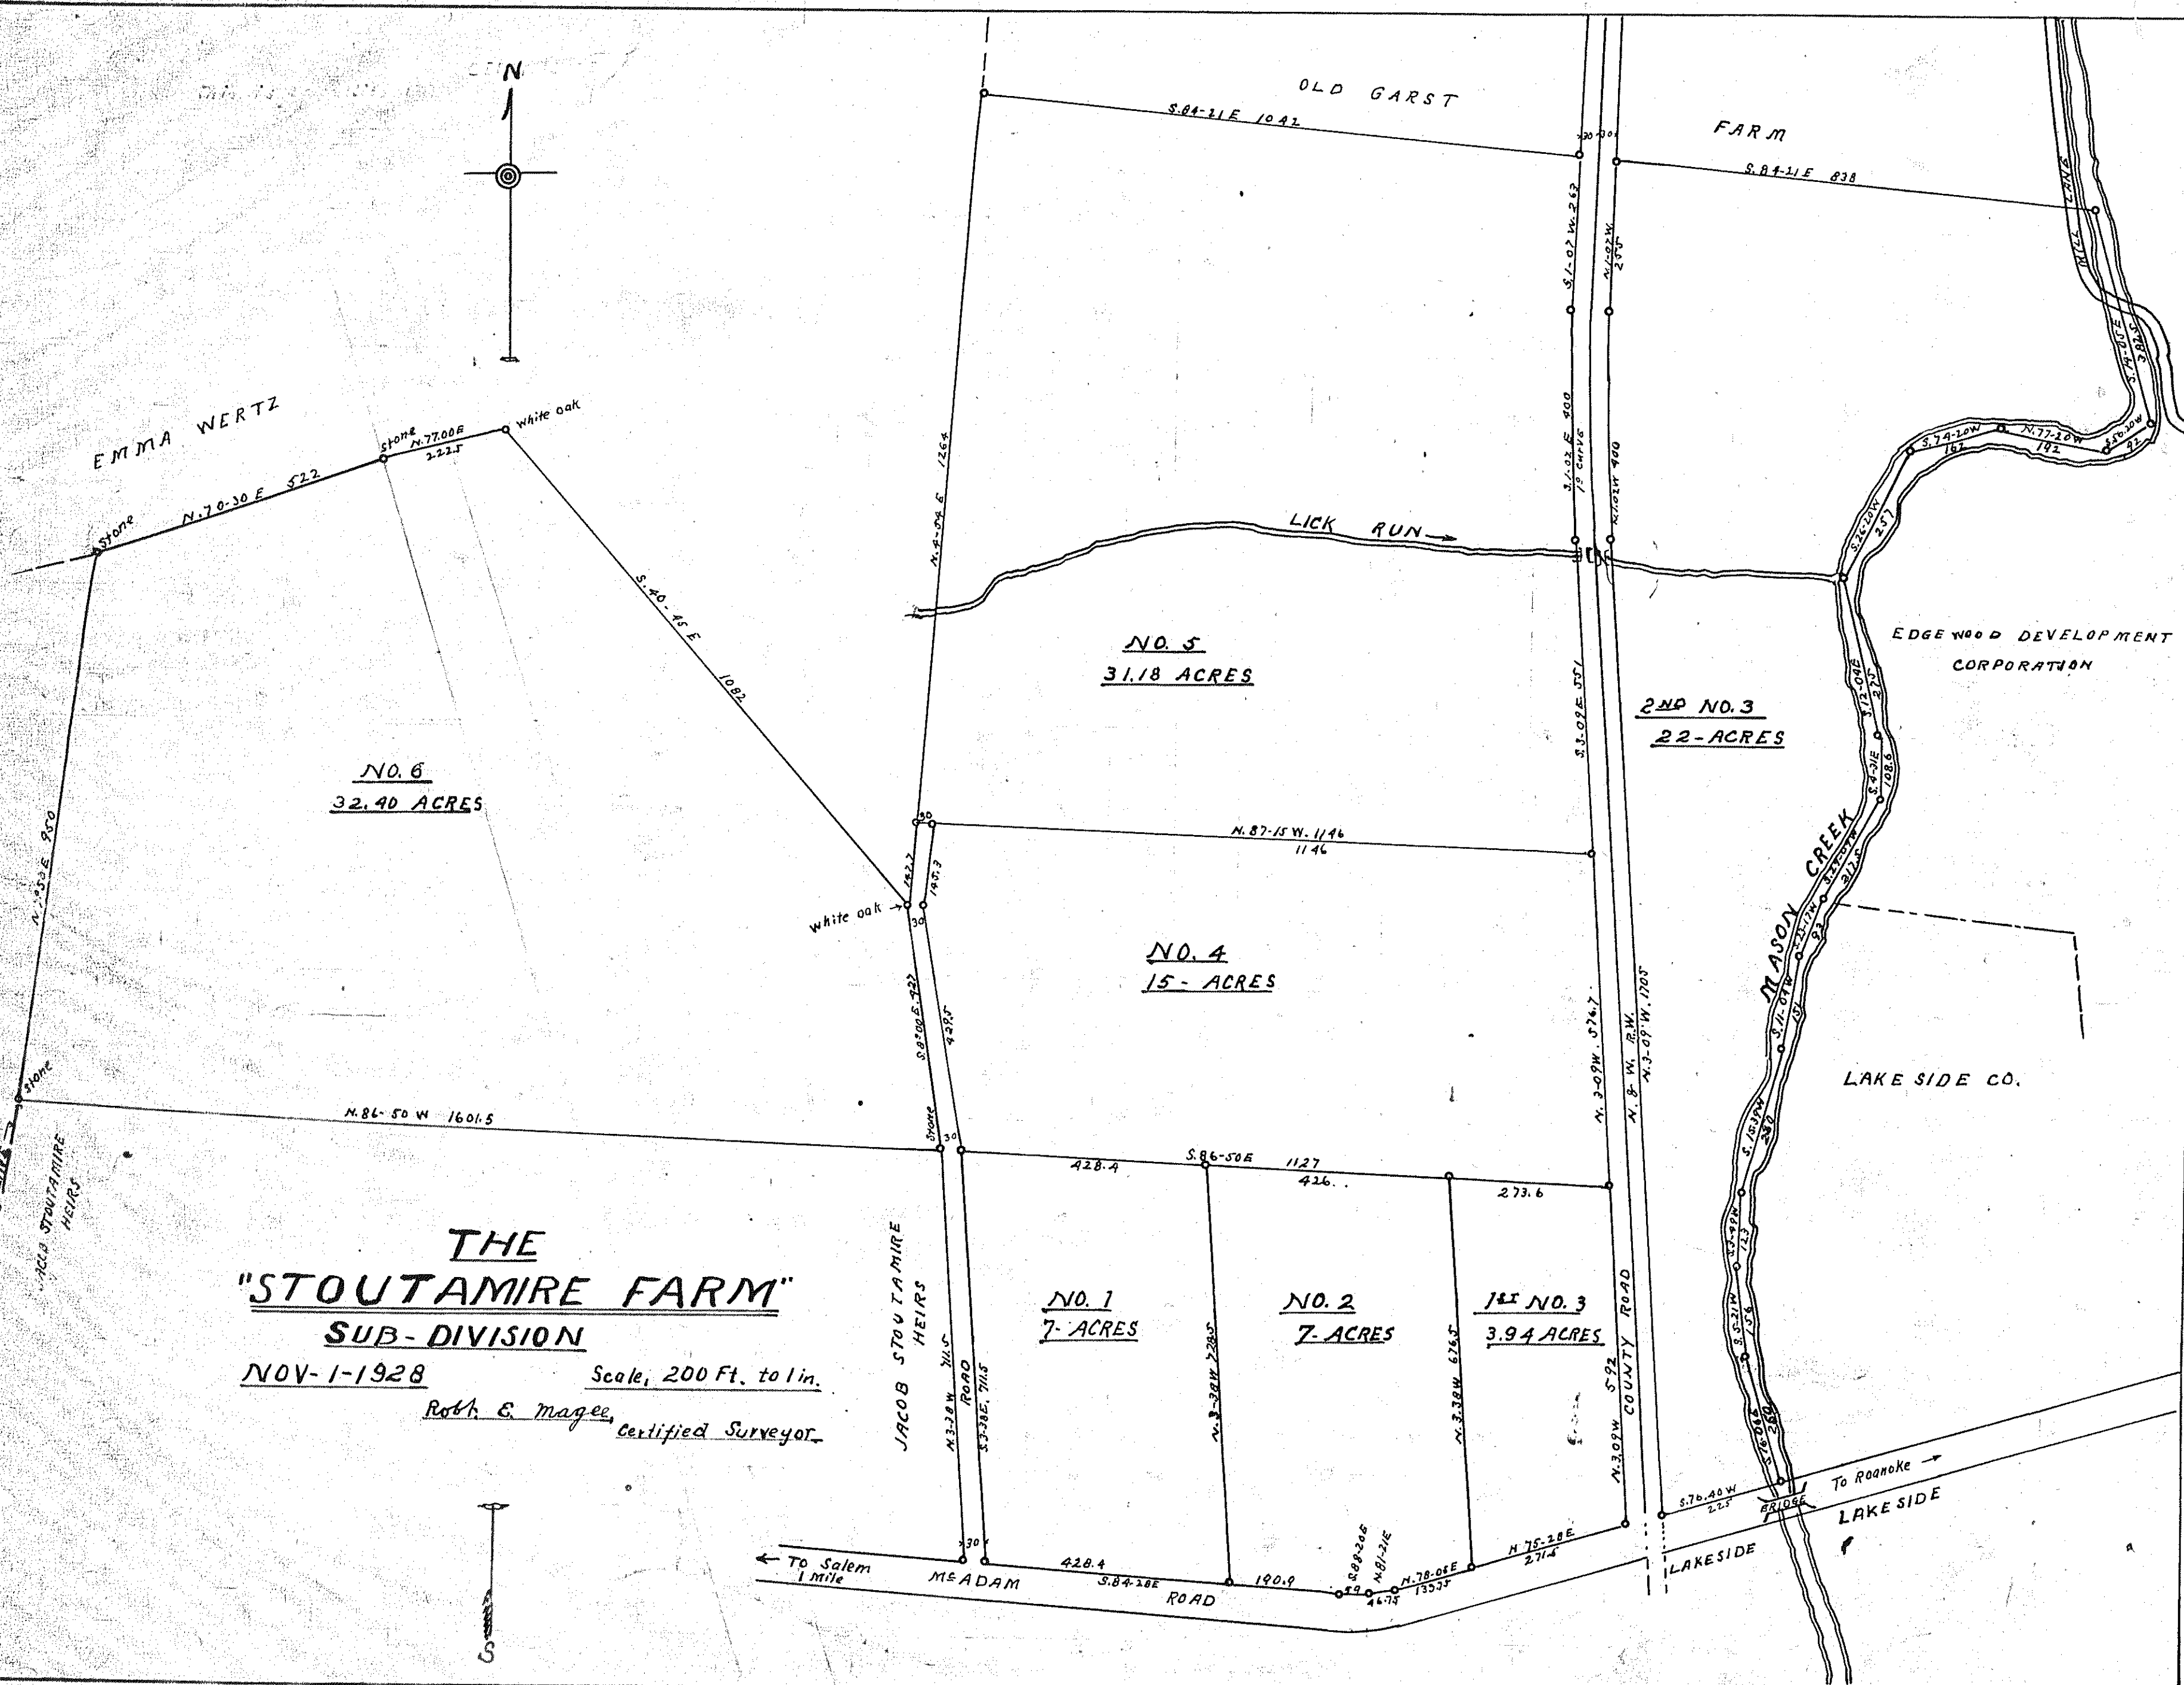

CERTIFICATE
This is to certify that the undersigned are the owners of the property shown on the annexed Plat which is known as the "STOUTAMIRE FARM" it having been owned by Salome and Joseph Stoutamire, both of whom died intestate, they leaving surviving them as their heirs at law the undersigned. The subdivision is in accordance with a survey made November the 1st, 1928, by Roth, E. Magee, Engineer; and is with the full and free consent of the undersigned. The Description of the survey of the whole tract is as follows: Beginning at stone corner to the late Jacob Stoutamire Tract, Thence with the line of the same, N. 86° 50' W. 1601.5 ft. to a stone on the original out side line;-- Thence with the same, N. 7° 50' E. 350 ft. to a stone, corner to the Emma Wertz tract;-- Thence with her line N. 70° 30' E. 522 ft. to a stone;-- Thence N. 77° 00' E. 222.5 ft. to a large white oak;-- Thence S. 10° 45' E. 1082 ft. to a white oak; Thence N. 4° 54' E. Crossing Lick Run 1411.7 ft. to a stake, corner to the old Garst tract; Thence with the old Garst line S. 84° 21' E. crossing the new county road at 1057 ft. the rail road at 1087 ft. in all, 1940 ft. crossing a road to in Mason Creek; Thence down the creek as it meanders, S. 14° 06' E. 782.5 ft.; Thence S. 56° 10' W. 92 ft.; Thence N. 77° 20' W. 102 ft.; Thence S. 74° 20' W. 162 ft.; Thence S. 26° 20' W. 257 ft.; Thence S. 12° 04' E. 275 ft.; Thence S. 43° 31' E. 108.6 ft.; Thence S. 29° 09' W. 217.5 ft. to a point in creek corner to the Lakeside Co.; Thence with the line down the creek S. 23° 17' W. 93 ft.; Thence S. 11° 04' W. 151 ft.; Thence S. 15° 39' W. 260 ft.; Thence S. 34° 19' W. 123 ft.; Thence S. 5° 21' E. 156 ft.; Thence S. 16° 06' E. 260 ft. to the north line of the Madison Road, 30 ft. from the center of the Highway Bridge Thence with the north line of the road S. 76° 40' W. 225 ft. to the east line of the N.W. R.R. right of way; Thence S. 75° 33' W. crossing the rail road at 15 ft. the county road at 45 ft. in all, 331.7 ft.; Thence S. 74° 05' W. 133.7 ft.; Thence S. 81° 21' W. 46.75 ft.; Thence N. 88° 20' W. 59 ft.; Thence N. 84° 48' W. 649.3 ft. to a stake on the west line of a new 30 ft. road on the line of the said Jacob Stoutamire tract; Thence with the said line and the west line of the 30 ft. road, N. 3° 38' W. 711.5 ft. to the Beginning.

Roth, E. Magee, Certified Surveyor
Fannie S. Cook
C. W. Stoutamire
Kate S. Wigington
J. C. Stoutamire
P. W. Stoutamire
F. A. Stoutamire

State of Virginia } To wit:
County of Roanoke }
I, R. S. Kime, a Notary Public in and for the State of Virginia at large do certify that Fannie S. Cook, Kate S. Wigington, P. W. Stoutamire, J. C. Stoutamire, C. W. Stoutamire and F. A. Stoutamire; owners of the property as set forth above, whose names are set forth to the foregoing Certificate; appeared before me in my county and State and acknowledged the same.
Given under my hand this 15th day of NOVEMBER 1928

Notary Public for the State of Virginia at Large
My Commission Expires January 3rd 1932

In The Clerk's Office of The Circuit Court of The County of Roanoke, Va.; This 11th day of Dec 1928 This Map with the certificate of acknowledgment thereto attached, and admitted to Record at 4:55 P.M.

Chas. D. Seibert Clerk
By Ray K. Brown, Dep. Clerk