


KNOW ALL MEN BY THESE PRESENTS: That the undersigned owner of this tract of land, known as STRATFORD COURT, bounded on the North by the lands of H.C. Barnes and S.B. Pace and on the East by the lands of R.J. Wright, and on the South by the lands of the LOWMAN HEIRS, HARRIS, and LLOYD PACE and on the West by the land of J.F. BARBOUR and MAIN ST., and be it known therefore that the subdivision of this land into lots as shown hereon, is with the free will and consent of the undersigned owner as required by Section No. 2510a of the Code of VIRGINIA. In witness whereof the said owner does hereby place his hand and seal on this the first day of December 1928.

Signed: STRATFORD COURT CORPORATION
By: C.B. Malcolm President (Seal)
STATE OF VIRGINIA - To Wit: I Henry P. Francis a Notary Public in and for the aforesaid City and State do hereby certify that R.R. Fairley whose name is signed to the foregoing writing, bearing date of Dec. 1, 1928 has personally appeared before me and acknowledged the same, on this first day of December 1928 signed.
My Commission Expires Feb 4 - 1932
H.C. BARNES PROPERTY

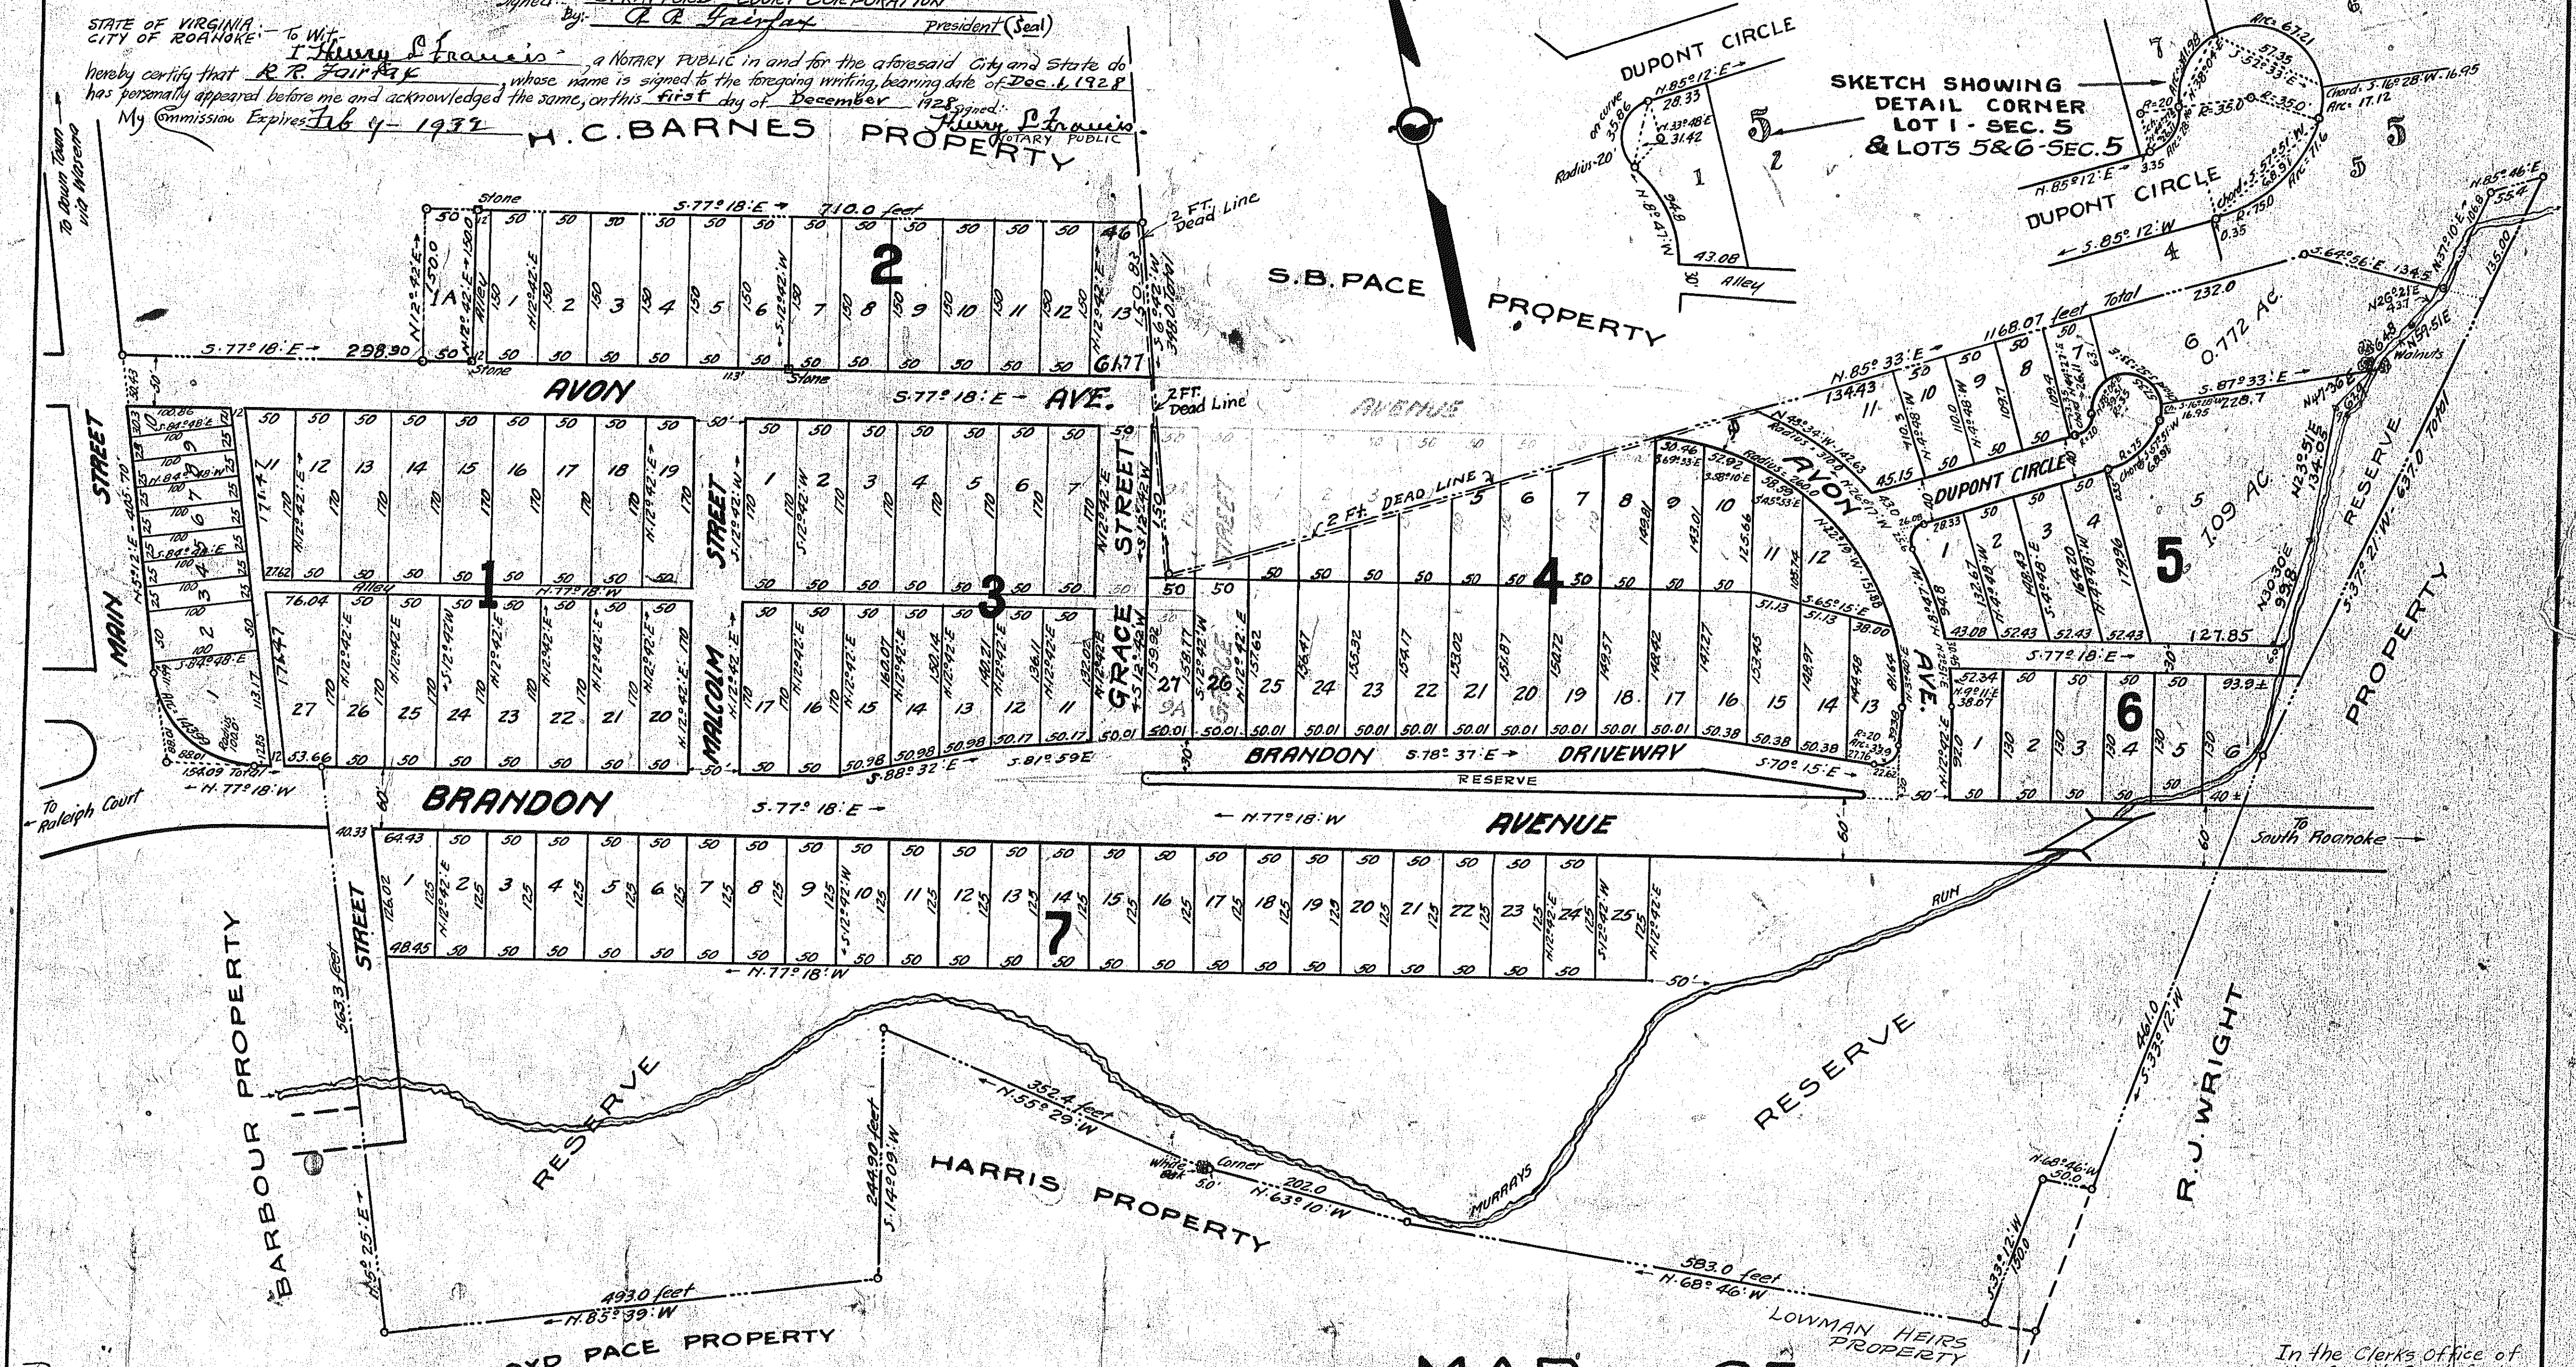

MAP OF
STRATFORD COURT
ADDITION TO THE CITY OF ROANOKE, VIRGINIA.
IN ROANOKE COUNTY

C.B. MALCOLM
VIRGINIA STATE REGISTERED ENGR. NO. 235.

AUGUST 10, 1928.
REVISED: - NOVEMBER 30, 1928.

SCALE: 1"=100'

In the Clerk's Office of the Circuit Court for the County of Roanoke, Virginia, this 19 day of Dec, 1928, this map was presented and with the certificate of acknowledgment, thereto annexed, admitted to record at 11 o'clock, A.M.

Teste: Chas D. Hewitt CLERK.
By Ray K. Brown by Clerk

Reservations:
The owner of this property reserves the full, free and exclusive right to all streets, avenues, circles, roads or alleys, and to make any alterations, improvements, and to change the size and shape of blocks and lots, width, grade, direction and location of streets, avenues, circles, roads or alleys, and to abolish or close same, provided the written consent is obtained from lot owners in the blocks where changes are made.
The streets, avenues, roads, circles or alleys as laid off on this map are not dedicated to the Public, but are expressly reserved by the owner to be used and enjoyed by those owning or occupying the lots shown hereon, subject to the conditions above stated, and the use of same by the Public shall not be treated or construed as a dedication thereof to public uses.
Signed: STRATFORD COURT CORPORATION By: C.B. Malcolm PRESIDENT