


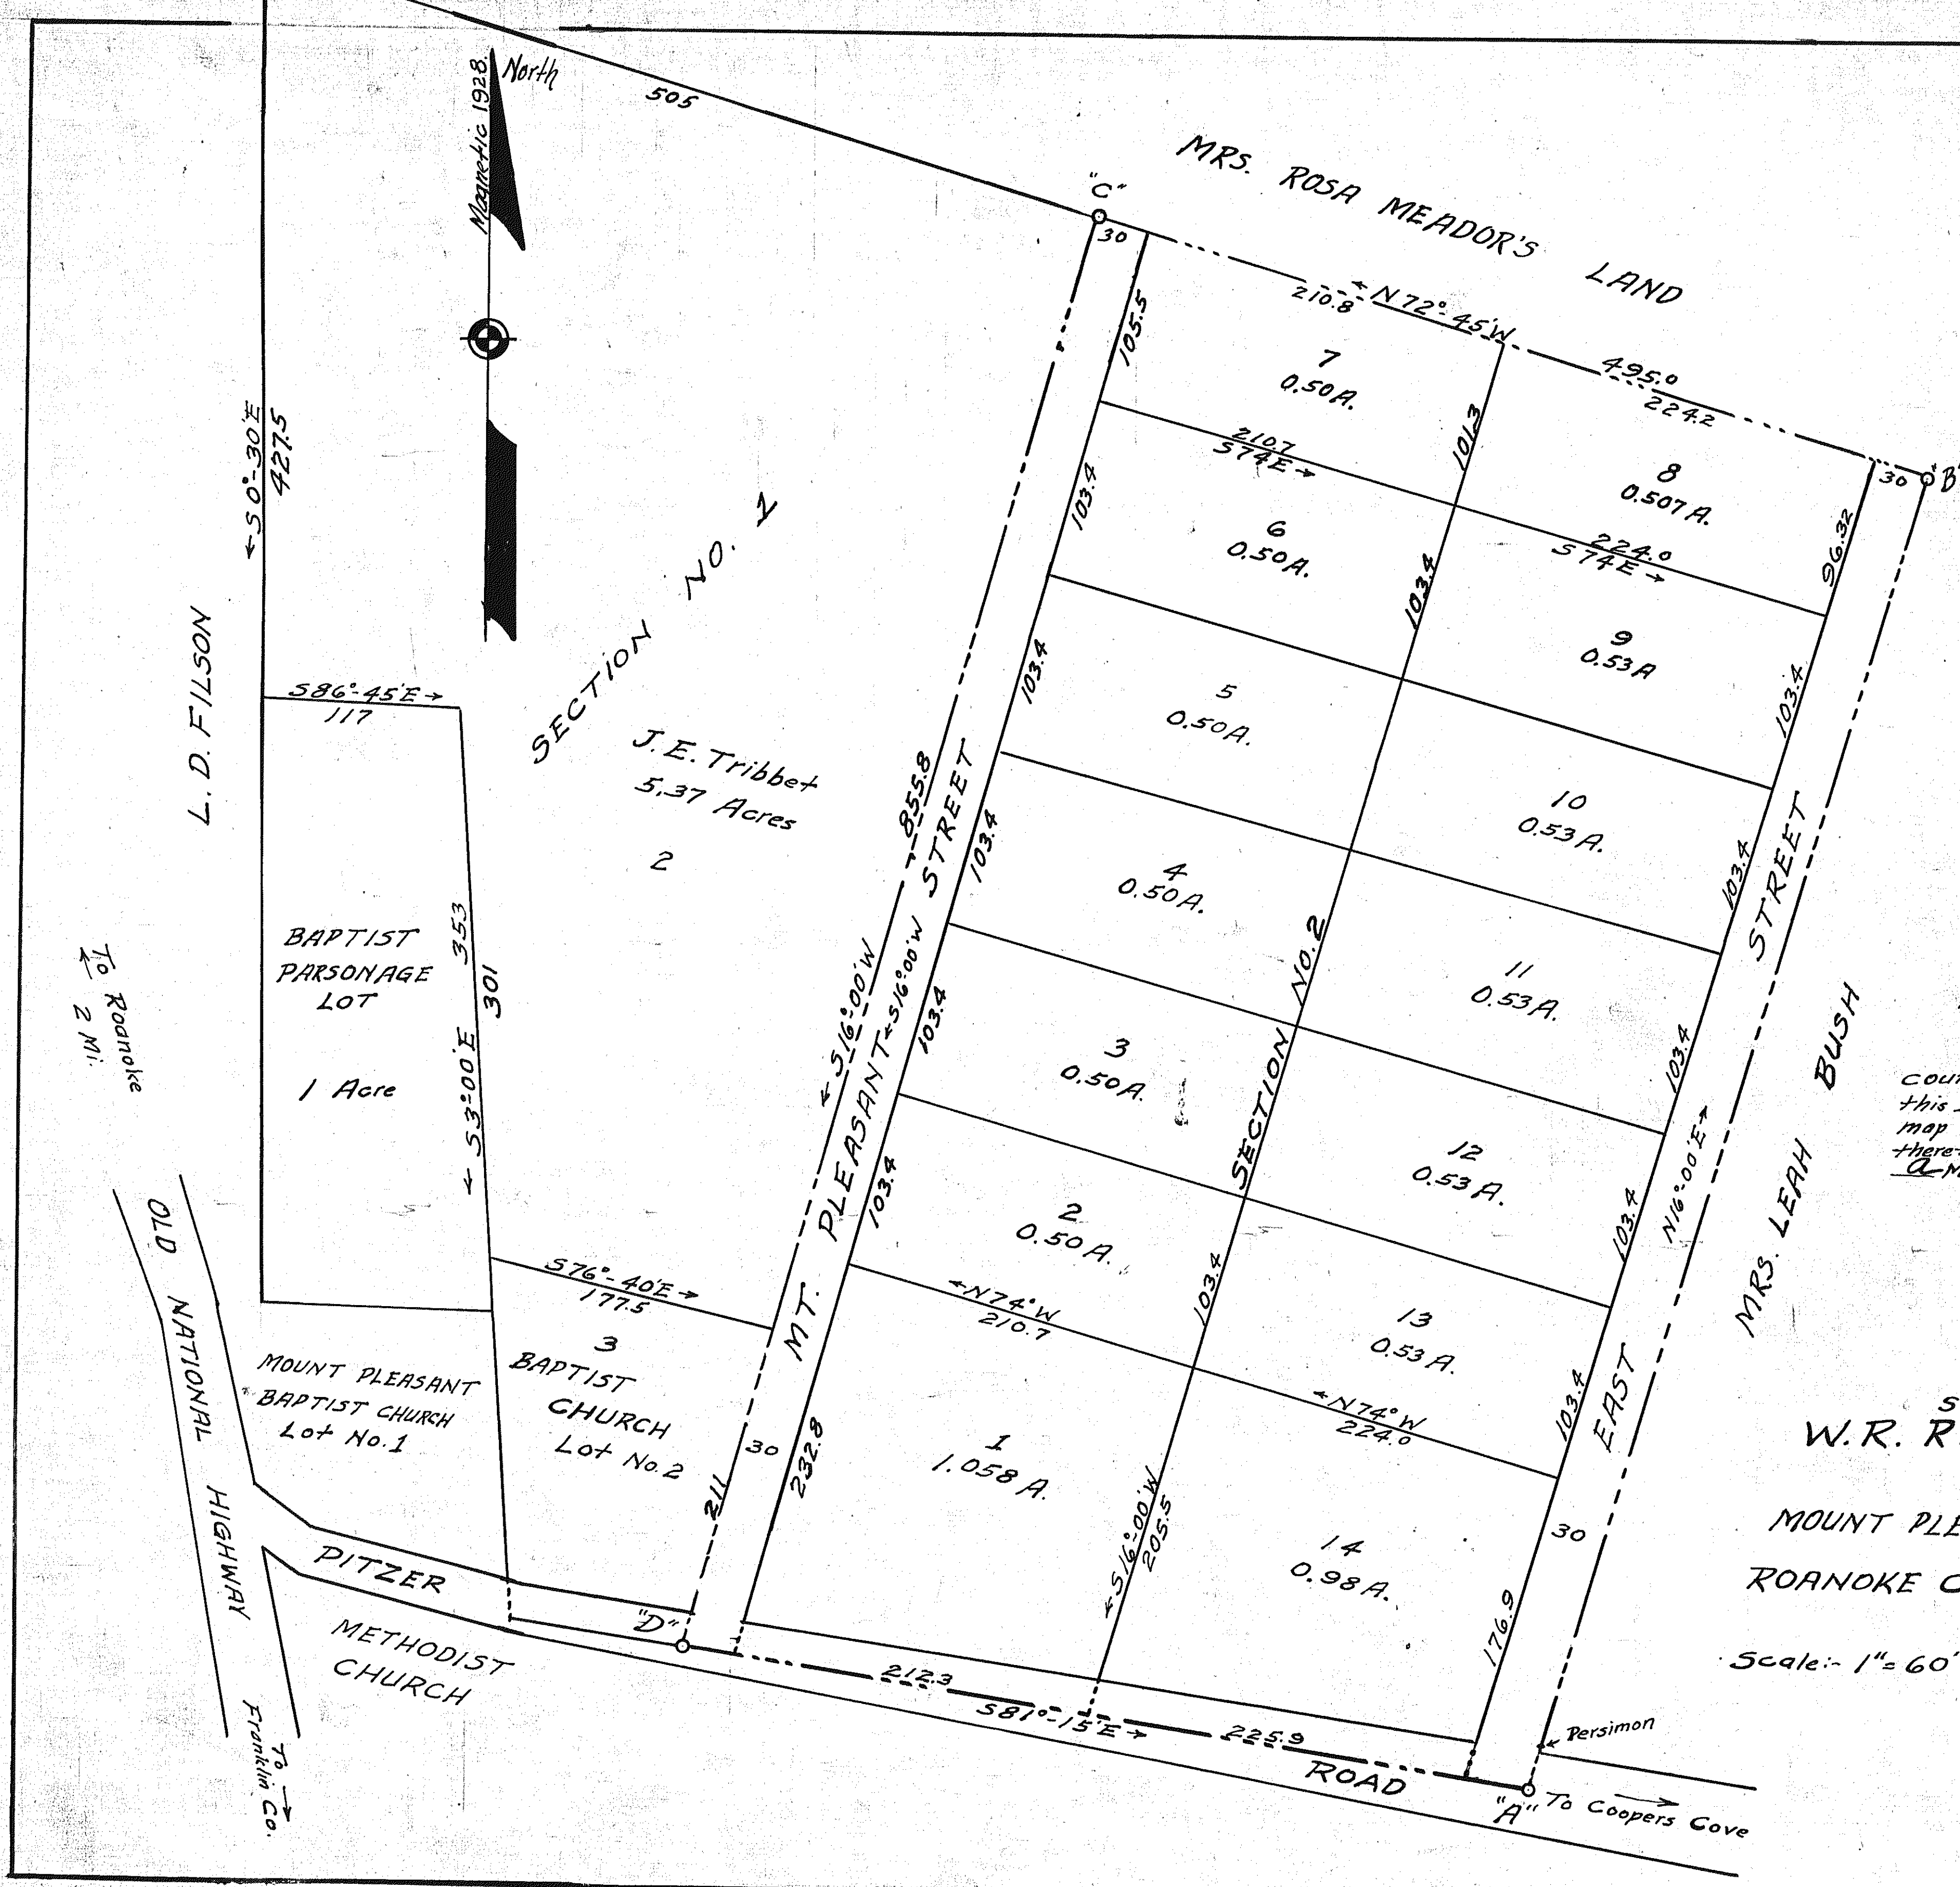

KNOW ALL MEN BY THESE PRESENTS :-

That W.R. RICHARDSON, the owner of this Tract of land included in the Boundary "A-B-C-D-A", the same being Tract #4 in the Division of the D.P. RICHARDSON ESTATE lying at MOUNT PLEASANT CHURCH, BIG LICK DISTRICT, ROANOKE CO., VIRGINIA, has subdivided this Tract of Land with the free will and consent of the said owner as required by Section #2510a of the Code of Virginia. In witness whereof is hereby placed the signature of the owner of the above mentioned Tract, on this the fifth day of January 1929.

Signed W.R. Richardson
Owner

State of Virginia, to wit
City of Roanoke
I W.W. Ruble a Notary Public in and for the aforesaid City and State, do hereby certify that W.R. Richardson whose name is signed to the foregoing writing, bearing date of January 5, 1929, has personally acknowledged the same before me in my City and State aforesaid. Given under my hand on this the fifth day of January 1929.

Signed W.W. Ruble
NOTARY PUBLIC

My Commission Expires June 4, 1929

In the CLERK'S OFFICE OF THE CIRCUIT COURT, for the County of Roanoke, Virginia, this 7th day of January 1929, this map was presented and with the acknowledgement thereto annexed, admitted to Record at 11 o'clock A.M.

Teste: Chas. D. Deunt clerk
Ray H. Brown Dy. Clerk

MAP NO. 1
SUBDIVISION OF
W.R. RICHARDSON LAND
LYING AT
MOUNT PLEASANT CHURCH-BIG LICK DISTRICT
ROANOKE CO. VIRGINIA

Scale: 1" = 60'
By G.L. POAGE
C. Surveyor June 2d. 1928