


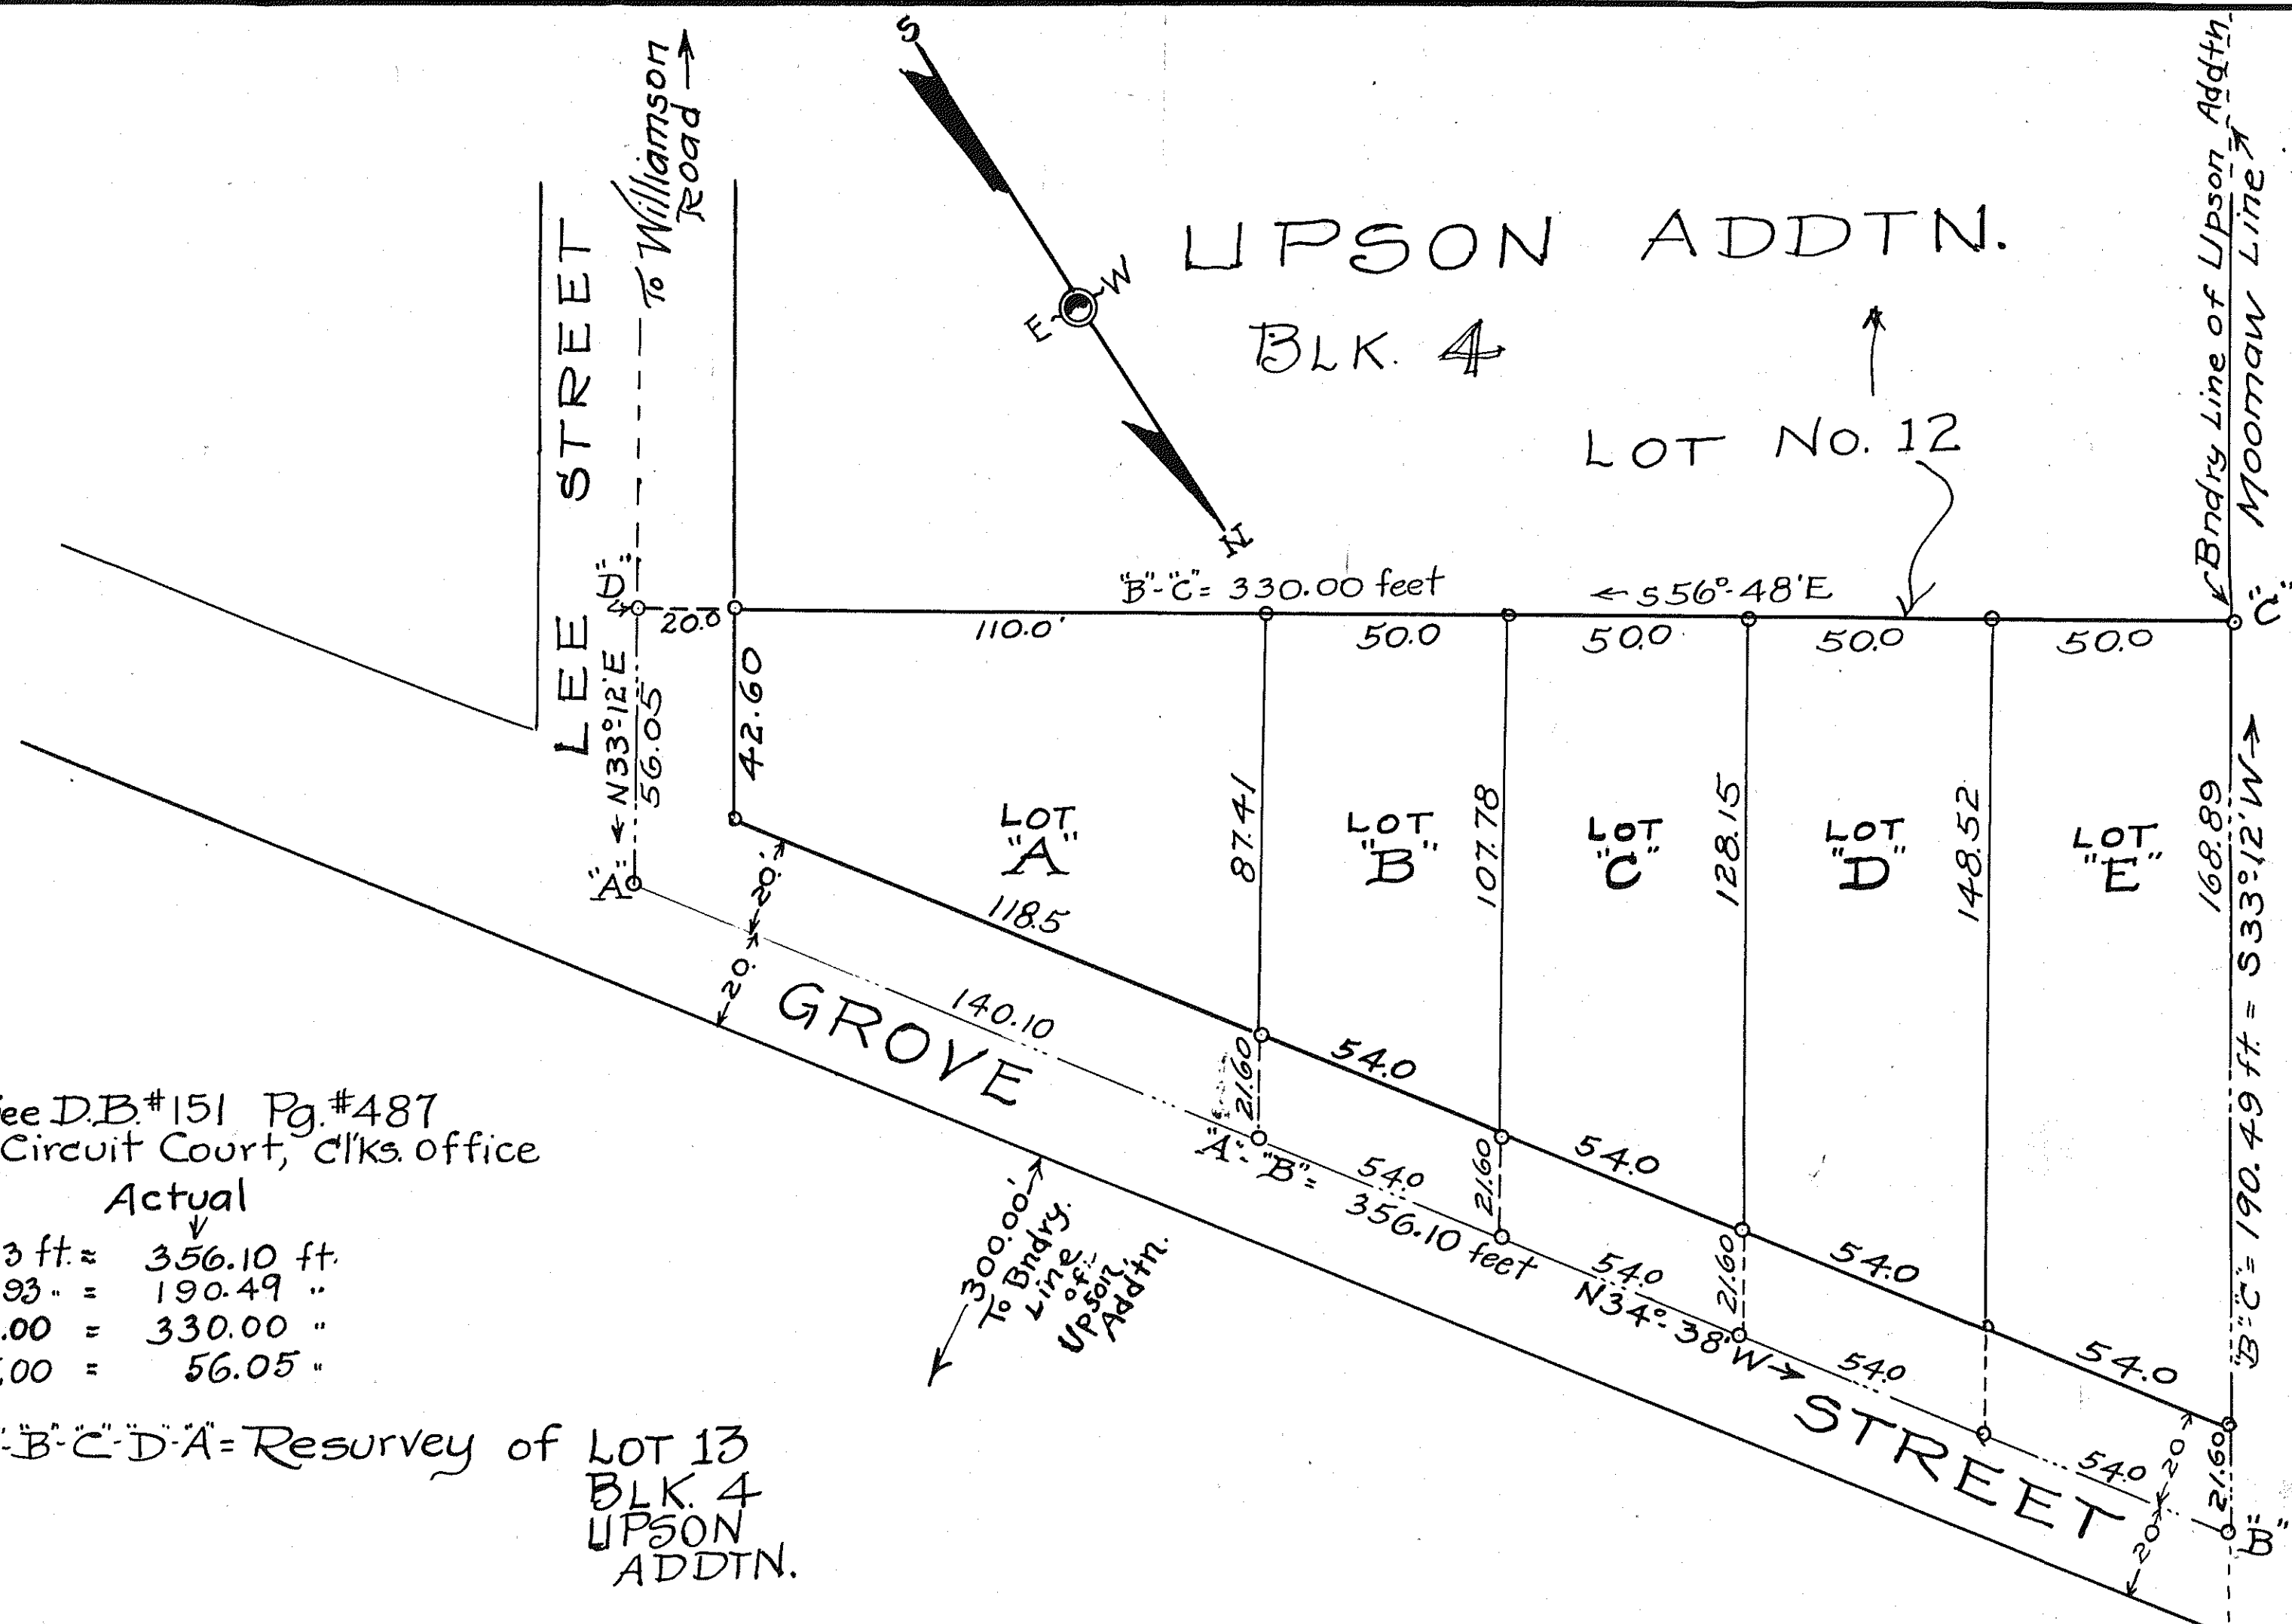

NOTE:-
Legal Ref. See D.B. #151 Pg. #487
Roke Co. Circuit Court, Clks. office
By Deed Actual
A to B = 365.3 ft. = 356.10 ft.
B to C = 199.93 = 190.49 "
C to D = 340.00 = 330.00 "
D to A = 65.00 = 56.05 "

Boundary A-B-C-D-A = Resurvey of Lot 13
BLK. 4
UPSON
ADDN.

MAP PROPERTY OF:- **C. G. TOMLINSON**

Being a Re-Survey ^{and} Subdivision of Lot 13, Blk. 4 - Upsen Addn.
ROANOKE COUNTY, VIRGINIA.

By: C. B. Malcolm.
State Cert. Prof. Engr. #235

Date: December 14TH, 1928.

Scale: 1" = 30'

KNOW ALL MEN BY THESE PRESENTS:-
That the subdivision of this land into
lots as shown by this plat is with the free
will and consent of the undersigned owner,
as required by Section No. 2510a of the
Code of VIRGINIA.
The outside boundary line of the Property
of C. G. Tomlinson is described as follows:-
Beginning at the point of intersection of the
centerline of LEE STREET with the centerline
of GROVE STREET, thence along the centerline
of GROVE STREET, N34°38'W 356.10 feet to
a point on the old Moomaw Line, thence along
the old Moomaw Line S33°12'W 190.49 feet
to a point on same corner to Lot 12, thence
along the North-Easterly Line of Lot # 12,
S56°48'E 330.00 feet to a point in the center
of LEE STREET, thence along the center of
LEE STREET N33°12'E 56.05 feet to the Place
of Beginning and being a revised survey of Lot
#13 Block #4 UPSON ADDITION, ROANOKE
COUNTY, VIRGINIA.
In witness whereof the owner of
this land does hereby place his signature
on this 11TH day of January
1929.
Signed: C. G. Tomlinson
OWNER

State of Virginia
City of Roanoke To Wit:-
I W. W. Ruble a Notary Public
in and for the aforesaid City and State, do
hereby certify that C. G. Tomlinson, whose
name is signed to the foregoing writing
bearing date of Jan 11th 1929, has
personally appeared before me and acknowledged
the same on this 11 day of January
1929.

Signed:-
W. W. Ruble
NOTARY PUBLIC
My Commission Expires June 4 1929

In the Clerks Office of the Circuit Court
of Roanoke County, Virginia, this 13 day
of Feb 1929, this plat was
presented, and with the Certificate of
Acknowledgment thereto annexed,
admitted to Record at 2:45 o'clock P.m.

Teste
Chas. S. Deuit
CLERK
By R. K. Brown
Dep. Clerk