
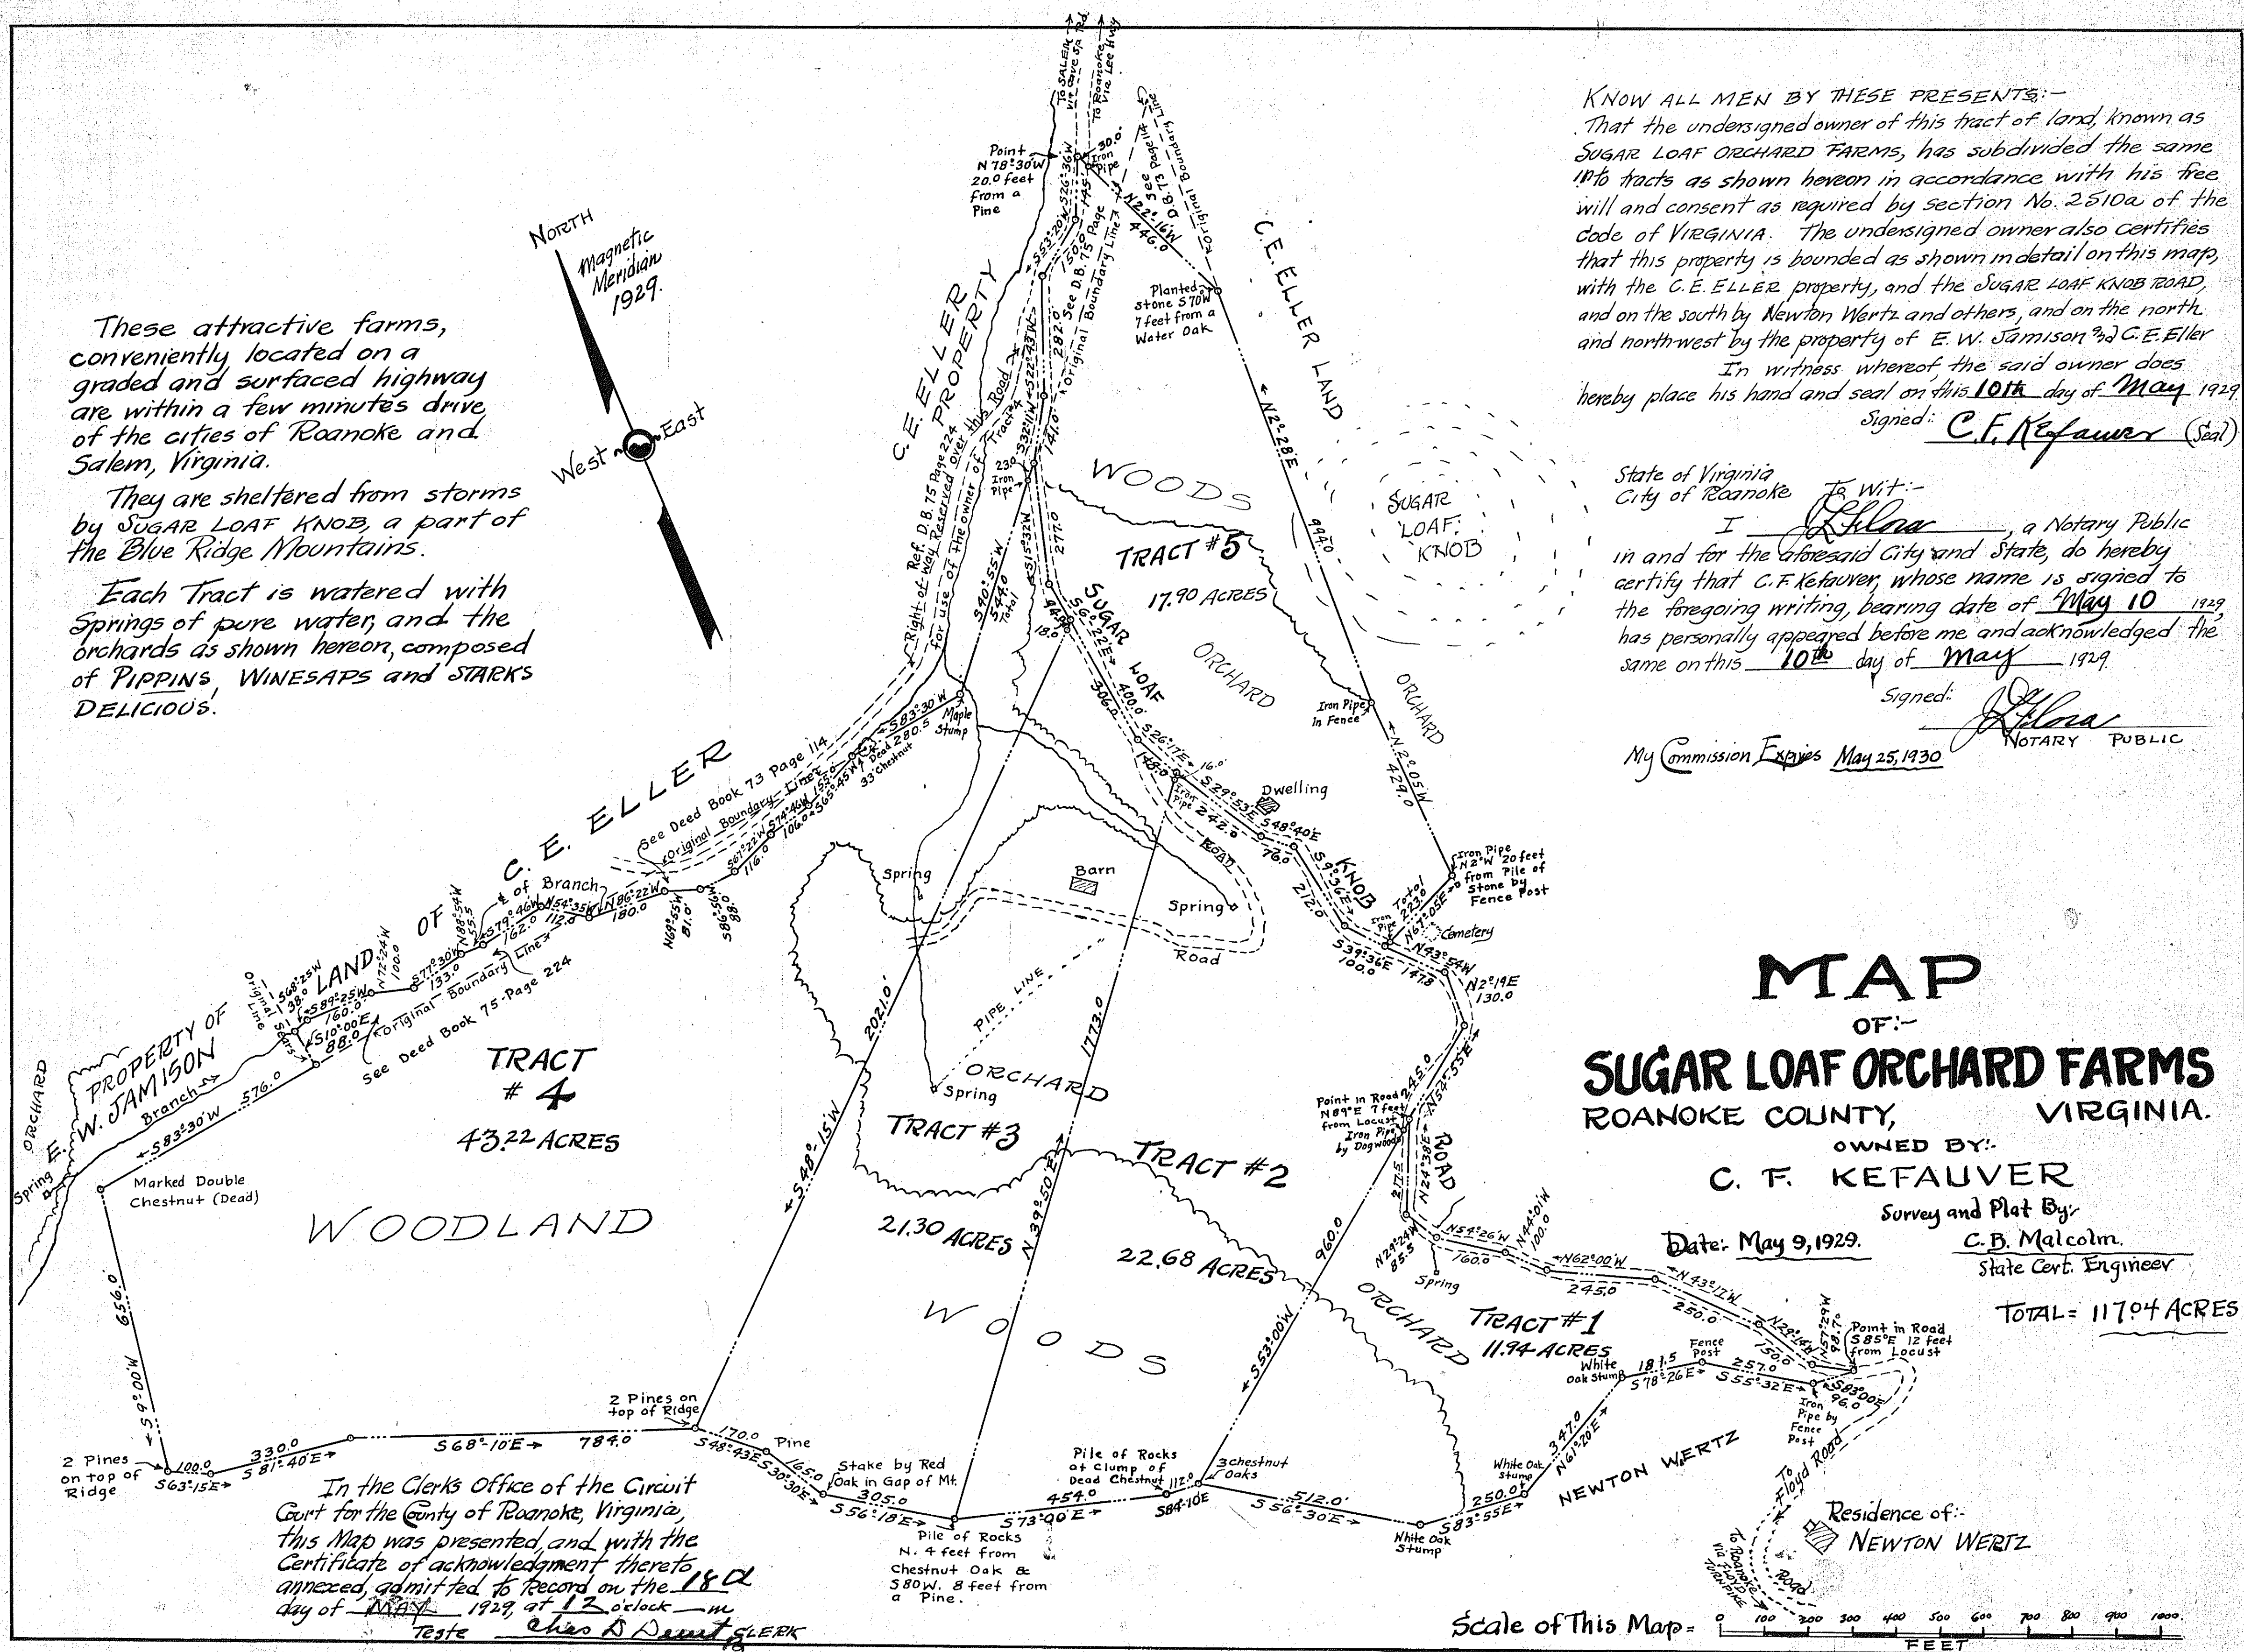


These attractive farms, conveniently located on a graded and surfaced highway are within a few minutes drive of the cities of Roanoke and Salem, Virginia.

They are sheltered from storms by SUGAR LOAF KNOB, a part of the Blue Ridge Mountains.

Each Tract is watered with Springs of pure water, and the orchards as shown hereon, composed of PIPPINS, WINESAPS and STARKS DELICIOUS.

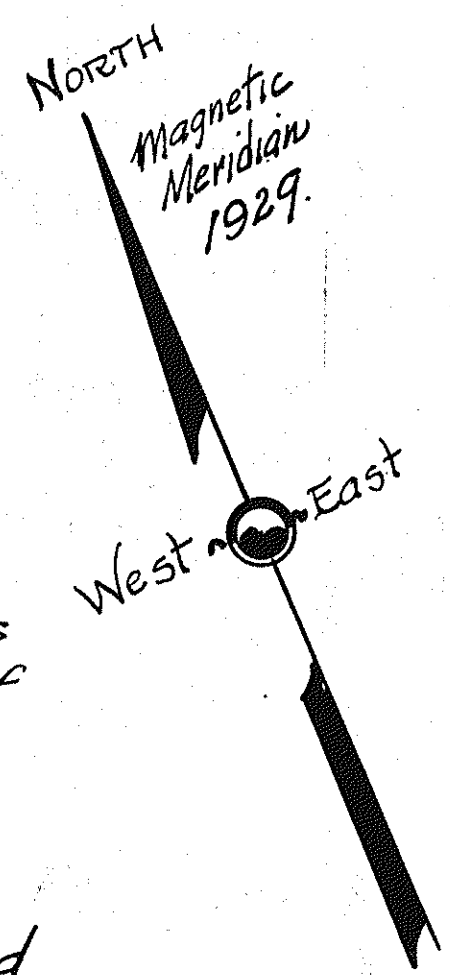

KNOW ALL MEN BY THESE PRESENTS:-
That the undersigned owner of this tract of land, known as SUGAR LOAF ORCHARD FARMS, has subdivided the same into tracts as shown hereon in accordance with his free will and consent as required by section No. 2510a of the code of VIRGINIA. The undersigned owner also certifies that this property is bounded as shown in detail on this map, with the C.E. ELLER property, and the SUGAR LOAF KNOB ROAD, and on the south by Newton Wertz and others, and on the north and north-west by the property of E. W. Jamison and C.E. Eller
In witness whereof the said owner does hereby place his hand and seal on this 10th day of May 1929
Signed: C.F. Kefauver (Seal)

State of Virginia
City of Roanoke
I, [Signature], a Notary Public in and for the aforesaid City and State, do hereby certify that C.F. Kefauver, whose name is signed to the foregoing writing, bearing date of May 10 1929, has personally appeared before me and acknowledged the same on this 10th day of May 1929.
Signed: [Signature] NOTARY PUBLIC
My Commission Expires May 25, 1930

MAP
OF:-
SUGAR LOAF ORCHARD FARMS
ROANOKE COUNTY, VIRGINIA.
OWNED BY:-
C. F. KEFAUVER
Survey and Plat By:-
C. B. Malcolm
State Cert. Engineer
Date: May 9, 1929.
TOTAL = 117.04 ACRES

In the Clerk's Office of the Circuit Court for the County of Roanoke, Virginia, this Map was presented, and with the Certificate of acknowledgment thereto annexed, admitted to Record on the 18th day of MAY 1929, at 12 o'clock - PM
Teste Charles D. Smith CLERK

