

May 10th 1929.

The undersigned owners of a tract of land lying in Roanoke County, Virginia, and described as follows, To-Wit: Beginning at an iron pipe, said pipe being N.13°09'E. 73.01 feet from a large Walnut tree, said corner also being a corner to the old Roanoke Land and Improvement Company's outside boundary line; thence along the old boundary line of the said Roanoke Land and Improvement Company's lands, N.46°21'W. 198 feet to a point on the southerly Right of Way line of the Virginian Railway, thence along the said southerly Right of Way line of the Virginian Railway the following three courses, N.58°52'W. 103.4 feet to a point; thence N.51°59'W. 407.1 feet to a point; thence N.41°23'W. 286.5 feet to a point; thence leaving the said Right of Way S. 60°37'W. 58.0 feet to the northern side of Roanoke River; thence down the northerly side of Roanoke River the following seven courses, S.39°25'E. 304.6 feet to a point; thence S.36°21'W. 139.3 feet to a point; thence S.39°29'E. 245.6 feet to a point; thence S.39°24'E. 135 feet to a point; thence S.66°37'E. 232.2 feet to a point; thence S.62°37'E. 153.4 feet to a point; thence S.42°47'E. 216.4 feet more or less to the eastern boundary line of the Roanoke Land and Improvement Company's original lands; thence leaving the Roanoke River and along the eastern boundary line of the old Roanoke Land and Improvement Company's lands N.13°09'E. 301.99 feet to the center of a Walnut tree; thence same course 73.01 feet to the place of Beginning, and containing 6.61 Acres, do declare and certify that the boundary lines as shown on this map is with our free will and consent, in accordance with Section 5218, Code of Virginia.

HIGHLAND COMPANY, INC.

S. D. Ferguson, President.J. A. Martin, Secretary.STATE OF VIRGINIA
CITY OF ROANOKE To-WIT.

I, Nellie G. Love, a Notary Public for the City of Roanoke in the State of Virginia, do hereby certify that S. D. Ferguson, President, and J. A. Martin, Secretary of Highland Company, Inc. whose names are signed to the foregoing description and writings, bearing date on the 10th day of May, 1929, have acknowledged the same before me in my City and State aforesaid.


Given under my hand this 10th day of May, 1929.Nellie G. Love

Notary Public

My Commission expires
June 28th 1931.

In the Clerks Office of the Circuit Court for the County of Roanoke, Va. this 20 day of May 1929, this map was presented, and with the certificate of acknowledgment thereto annexed, admitted to record at 11 o'clock A.M.

Teste Chas D. Lewis Clerk.
By Ray K. Pounds Deed Clerk.

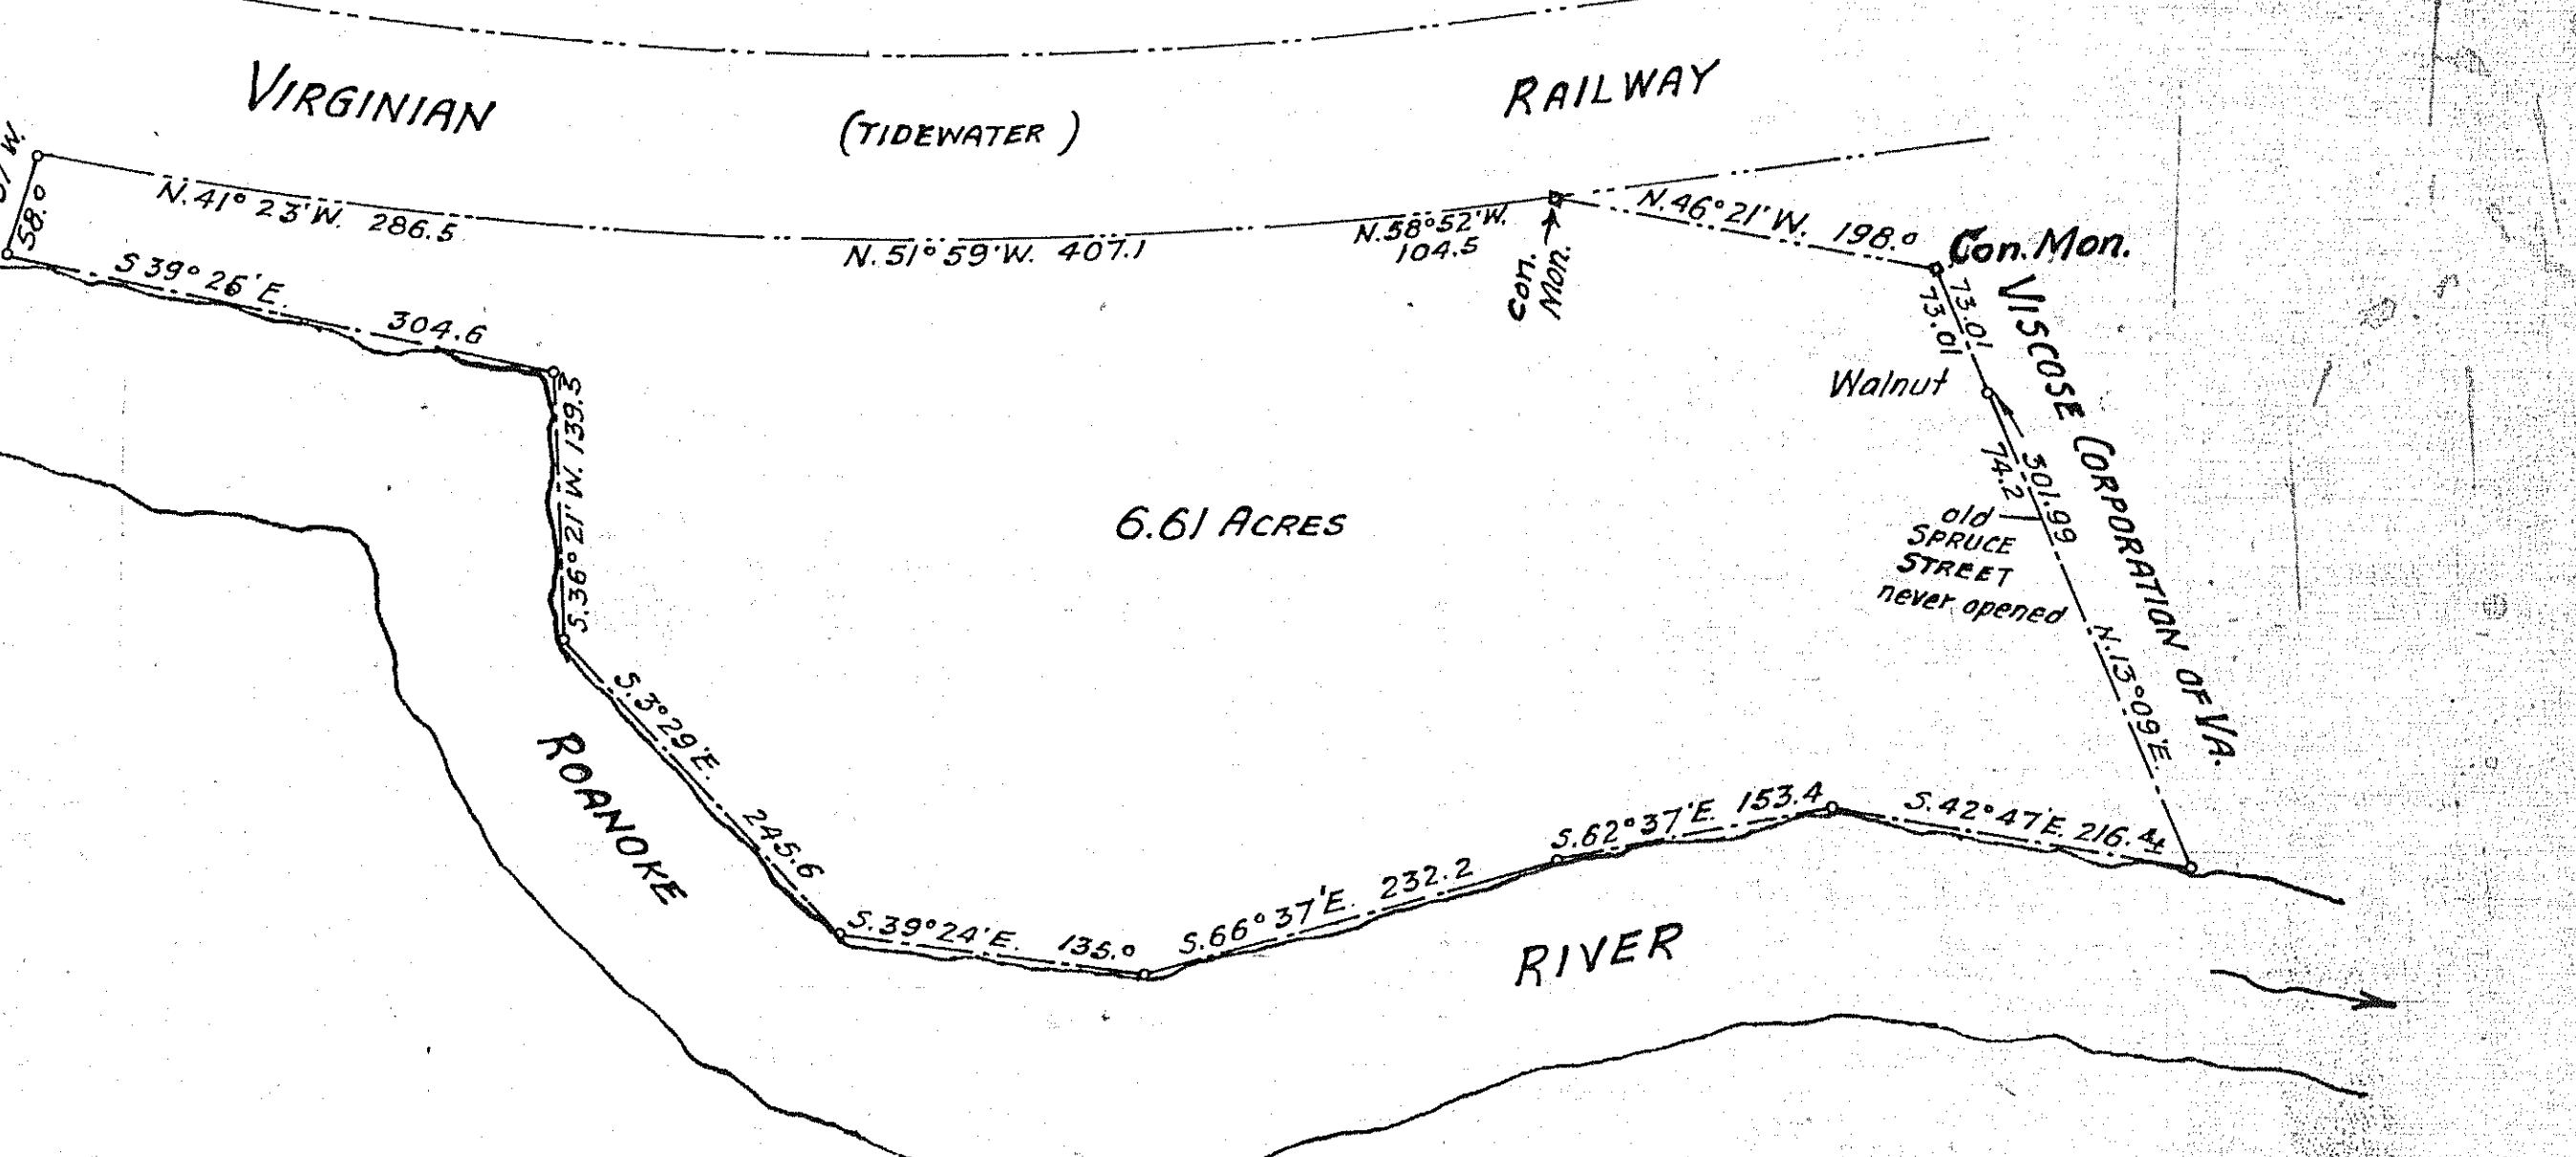

SURVEY FOR
HIGHLAND COMPANY, INC.
PURCHASED FROM

S. D. FERGUSON & J. R. TERRY.

IN ROANOKE CO., VA.

Compiled by McIlwaine & Smith, Engrs.

Deed dated May 25th 1906.

Scale 100 Feet = 1 inch