


In the CLERK'S OFFICE OF
THE CIRCUIT COURT FOR THE
COUNTY OF ROANOKE, STATE
OF VIRGINIA, THIS MAP WAS
PRESENTED AND WITH THE
CERTIFICATE OF ACKNOWLEDG-
MENT THERETO ANNEXED
ADMITTED TO RECORD ON
Oct. 29th 1929,
AT 4:15 O'CLOCK P.M.

TESTE: Chas. D. Smith
CLERK
By R. K. Brown
Dep. Clerk

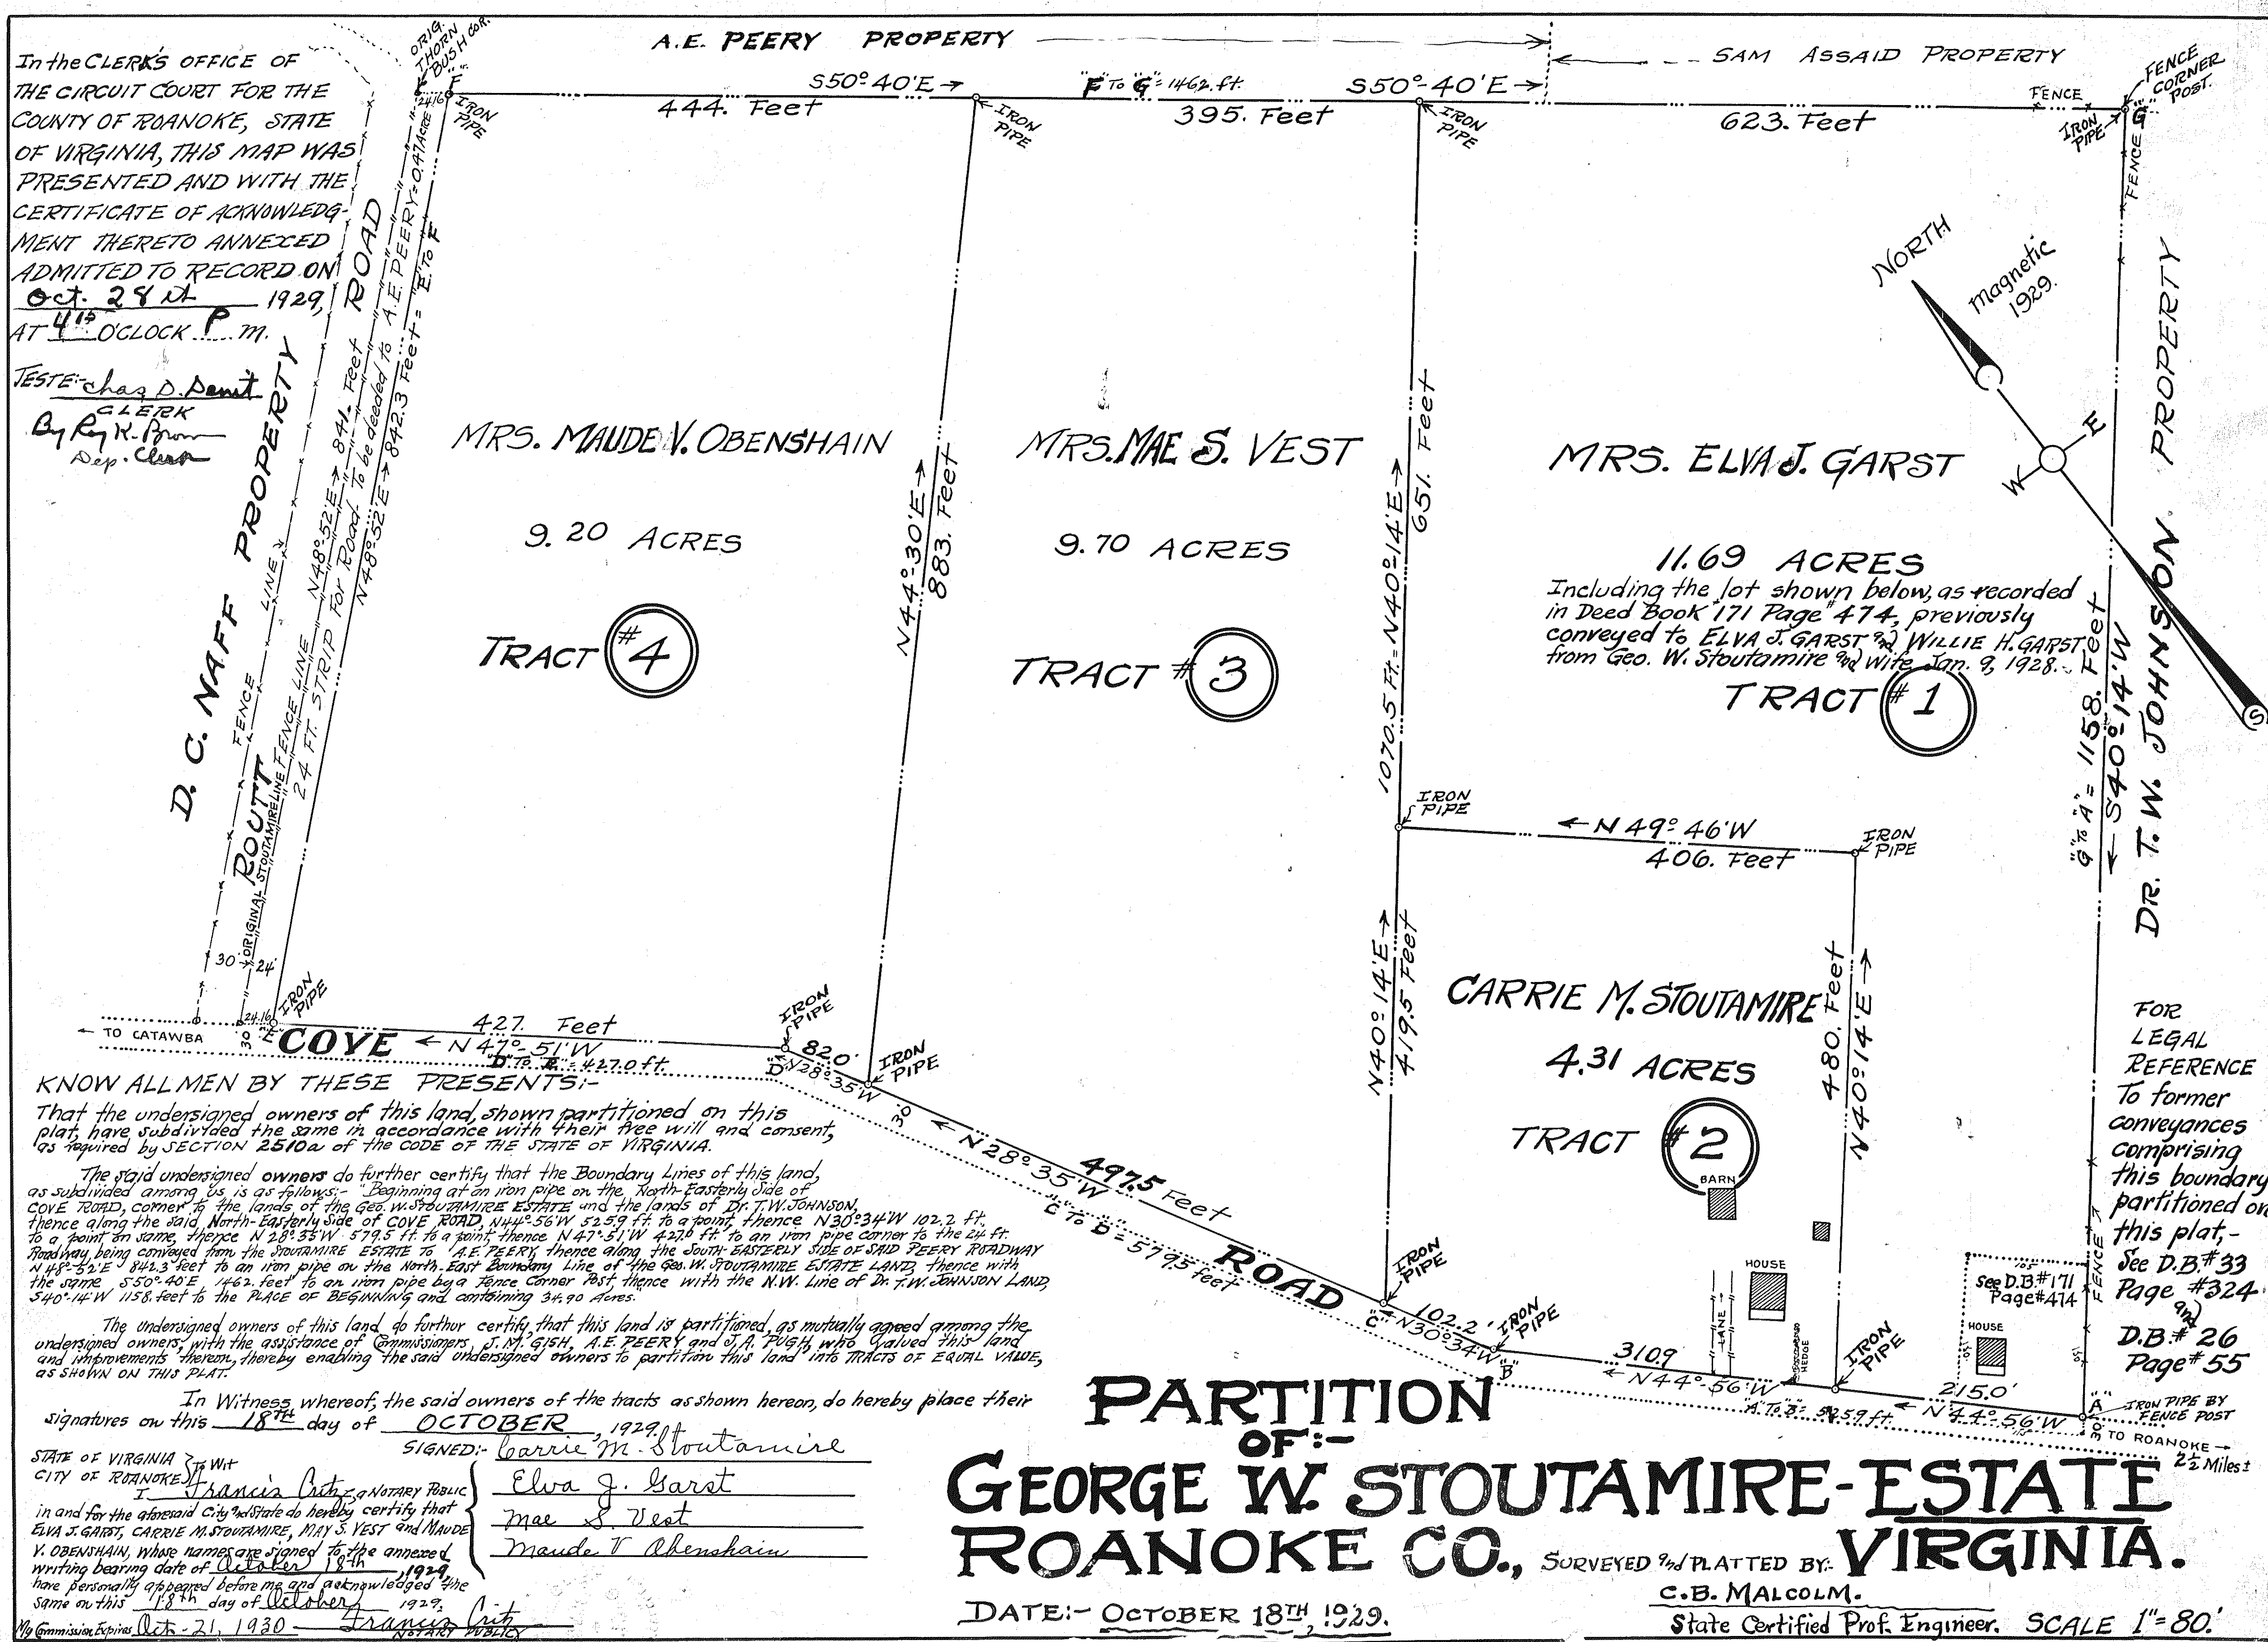

KNOW ALL MEN BY THESE PRESENTS:-
That the undersigned owners of this land, shown partitioned on this
plat, have subdivided the same in accordance with their free will and consent,
as required by SECTION 2510a of the CODE OF THE STATE OF VIRGINIA.
The said undersigned owners do further certify that the Boundary Lines of this land,
as subdivided among us is as follows:- Beginning at an iron pipe on the North-Easterly side of
COVE ROAD, corner to the lands of the Geo. W. Stoutamire Estate and the lands of Dr. T.W. Johnson,
thence along the said North-Easterly side of COVE ROAD, N44°56'W 52.59 ft. to a point, thence N30°34'W 102.2 ft.
to a point on same, thence N28°33'W 57.95 ft. to a point, thence N47°51'W 42.0 ft. to an iron pipe corner to the 24 ft.
roadway, being conveyed from the Stoutamire Estate to A.E. Peery, thence along the South-Easterly side of SAID PEERY ROADWAY
N48°52'E 842.3 feet to an iron pipe on the North-East Boundary Line of the Geo. W. Stoutamire Estate Land, thence with
the same S50°40'E 146.2 feet to an iron pipe by a fence corner Post, thence with the N.W. Line of Dr. T.W. Johnson Land
S40°14'W 115.8 feet to the PLACE OF BEGINNING and containing 34.90 Acres.
The undersigned owners of this land do further certify that this land is partitioned as mutually agreed among the
undersigned owners, with the assistance of Commissioners J. M. Gish, A.E. Peery and J. H. Pugh, who valued this land
and improvements thereon, thereby enabling the said undersigned owners to partition this land into tracts of equal value,
as shown on this plat.

In Witness whereof, the said owners of the tracts as shown hereon, do hereby place their
signatures on this 18th day of OCTOBER, 1929.

STATE OF VIRGINIA)
CITY OF ROANOKE)
I, Francis Critchfield, Notary Public,
in and for the aforesaid City and State do hereby certify that
ELVA J. GARST, CARRIE M. STOUTAMIRE, MAE S. VEST and MAUDE
V. OBENSHAIN, whose names are signed to the annexed
writing bearing date of October 18th, 1929,
have personally appeared before me and acknowledged the
same on this 18th day of October, 1929.
My Commission Expires Oct-21, 1930 Francis Critchfield
Notary Public

PARTITION
OF:-
GEORGE W. STOUTAMIRE-ESTATE
ROANOKE CO., VIRGINIA.
DATE:- OCTOBER 18th, 1929.
SURVEYED & PLATTED BY:
C.B. MALCOLM.
State Certified Prof. Engineer. SCALE 1"=80.'

FOR
LEGAL
REFERENCE
To former
conveyances
comprising
this boundary
partitioned on
this plat:-
See D.B.#33
Page #324
D.B.#26
Page #55