


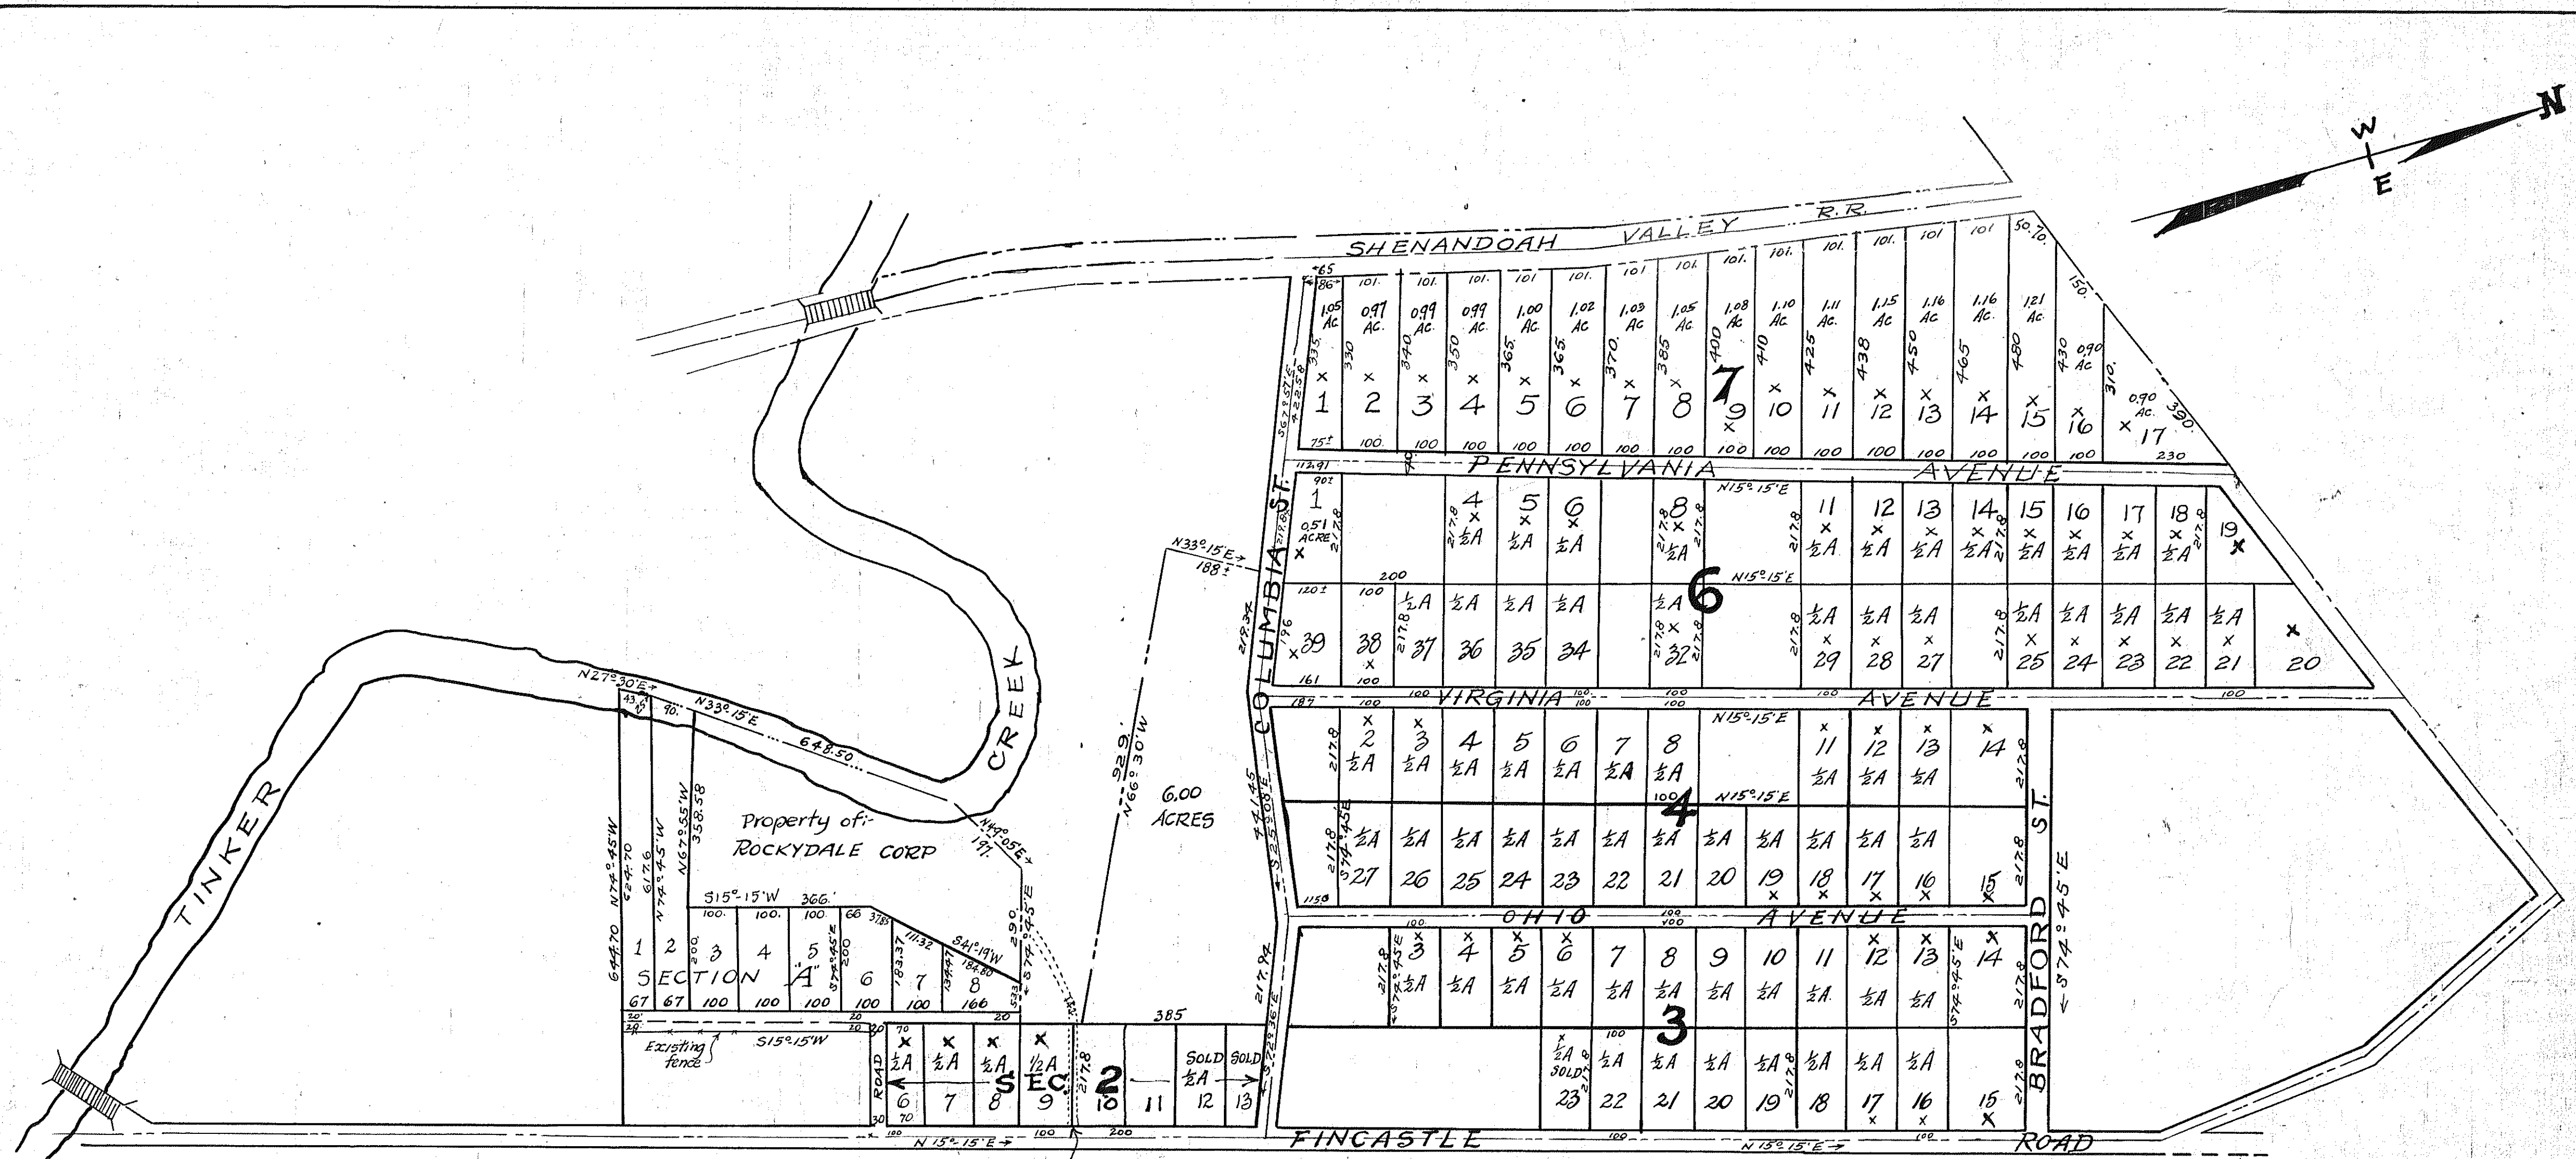

KNOW ALL MEN BY THESE PRESENTS: To Wit:-
That the Franklin Court Land Corporation has subdivided
this land into lots as shown hereon in accordance with the
free will and consent of the officers of said Corporation, as
required by Section 2510a of the CODE of the STATE OF
VIRGINIA. The said CORPORATION further certifies that this
land is bounded in detail as shown by this plat, and that
all of the numbered lots in SECTION A and all of the lots
marked x in Sections 2-3-4-6 and 7 were originally owned
by the said FRANKLIN Court Land Corporation.

In witness whereof is hereby placed the signature
of the PRESIDENT of the said CORPORATION, attested by the
SECRETARY, on this 6th day of January 1930.

ATTEST:- C. B. Malcom SECRETARY of
FRANKLIN COURT LAND CORPORATION
W. W. Turner PRESIDENT of THE FRANKLIN COURT LAND CORP

STATE OF VIRGINIA } To Wit:- I, Bessie S. Burnett, a NOTARY PUBLIC, in and
CITY OF ROANOKE } for the aforesaid CITY and STATE, do hereby certify, that M. W. TURNER, and C. S. McNULTY, President,
and Secretary, respectively of the FRANKLIN COURT LAND CORPORATION, whose names are signed to the foregoing
writing, bearing date of January 6, 1930, have personally appeared before me and acknowledged the same on February 5th, 1930.
My Commission Expires July 24, 1930. SIGNED: Bessie S. Burnett NOTARY PUBLIC

In the Clerk's Office of the Circuit Court for the County of
Roanoke, Virginia, this Map was presented on the 6th day
of February 1930, and with the Certificate of Acknowledgment
thereto annexed, admitted to RECORD at 3:30 o'clock P. M.
Teste: Chas. A. Smith CLERK.
By Ron. R. Brown Sec. Clerk

SURVEY OF THE FRANKLIN COURT LAND CORPORATION

IN ROANOKE COUNTY, VA.
Smith, Bradford & Co., Engineers -
Date: February 17th 1921.

Scale: 200 Feet = 1 Inch

TRACED FROM ORIGINAL MAP, WITH EXCEPTION
OF SEC. A
By: C. B. Malcom
State Cert. Engineer 3-18-25