


SURVEY OF THE WOODSON ADDITION IN ROANOKE COUNTY, VIRGINIA.

W. LOFTON SMITH
State Certified Professional C.E.
January 22, 1930.

Scale 100 Feet = 1 Inch.

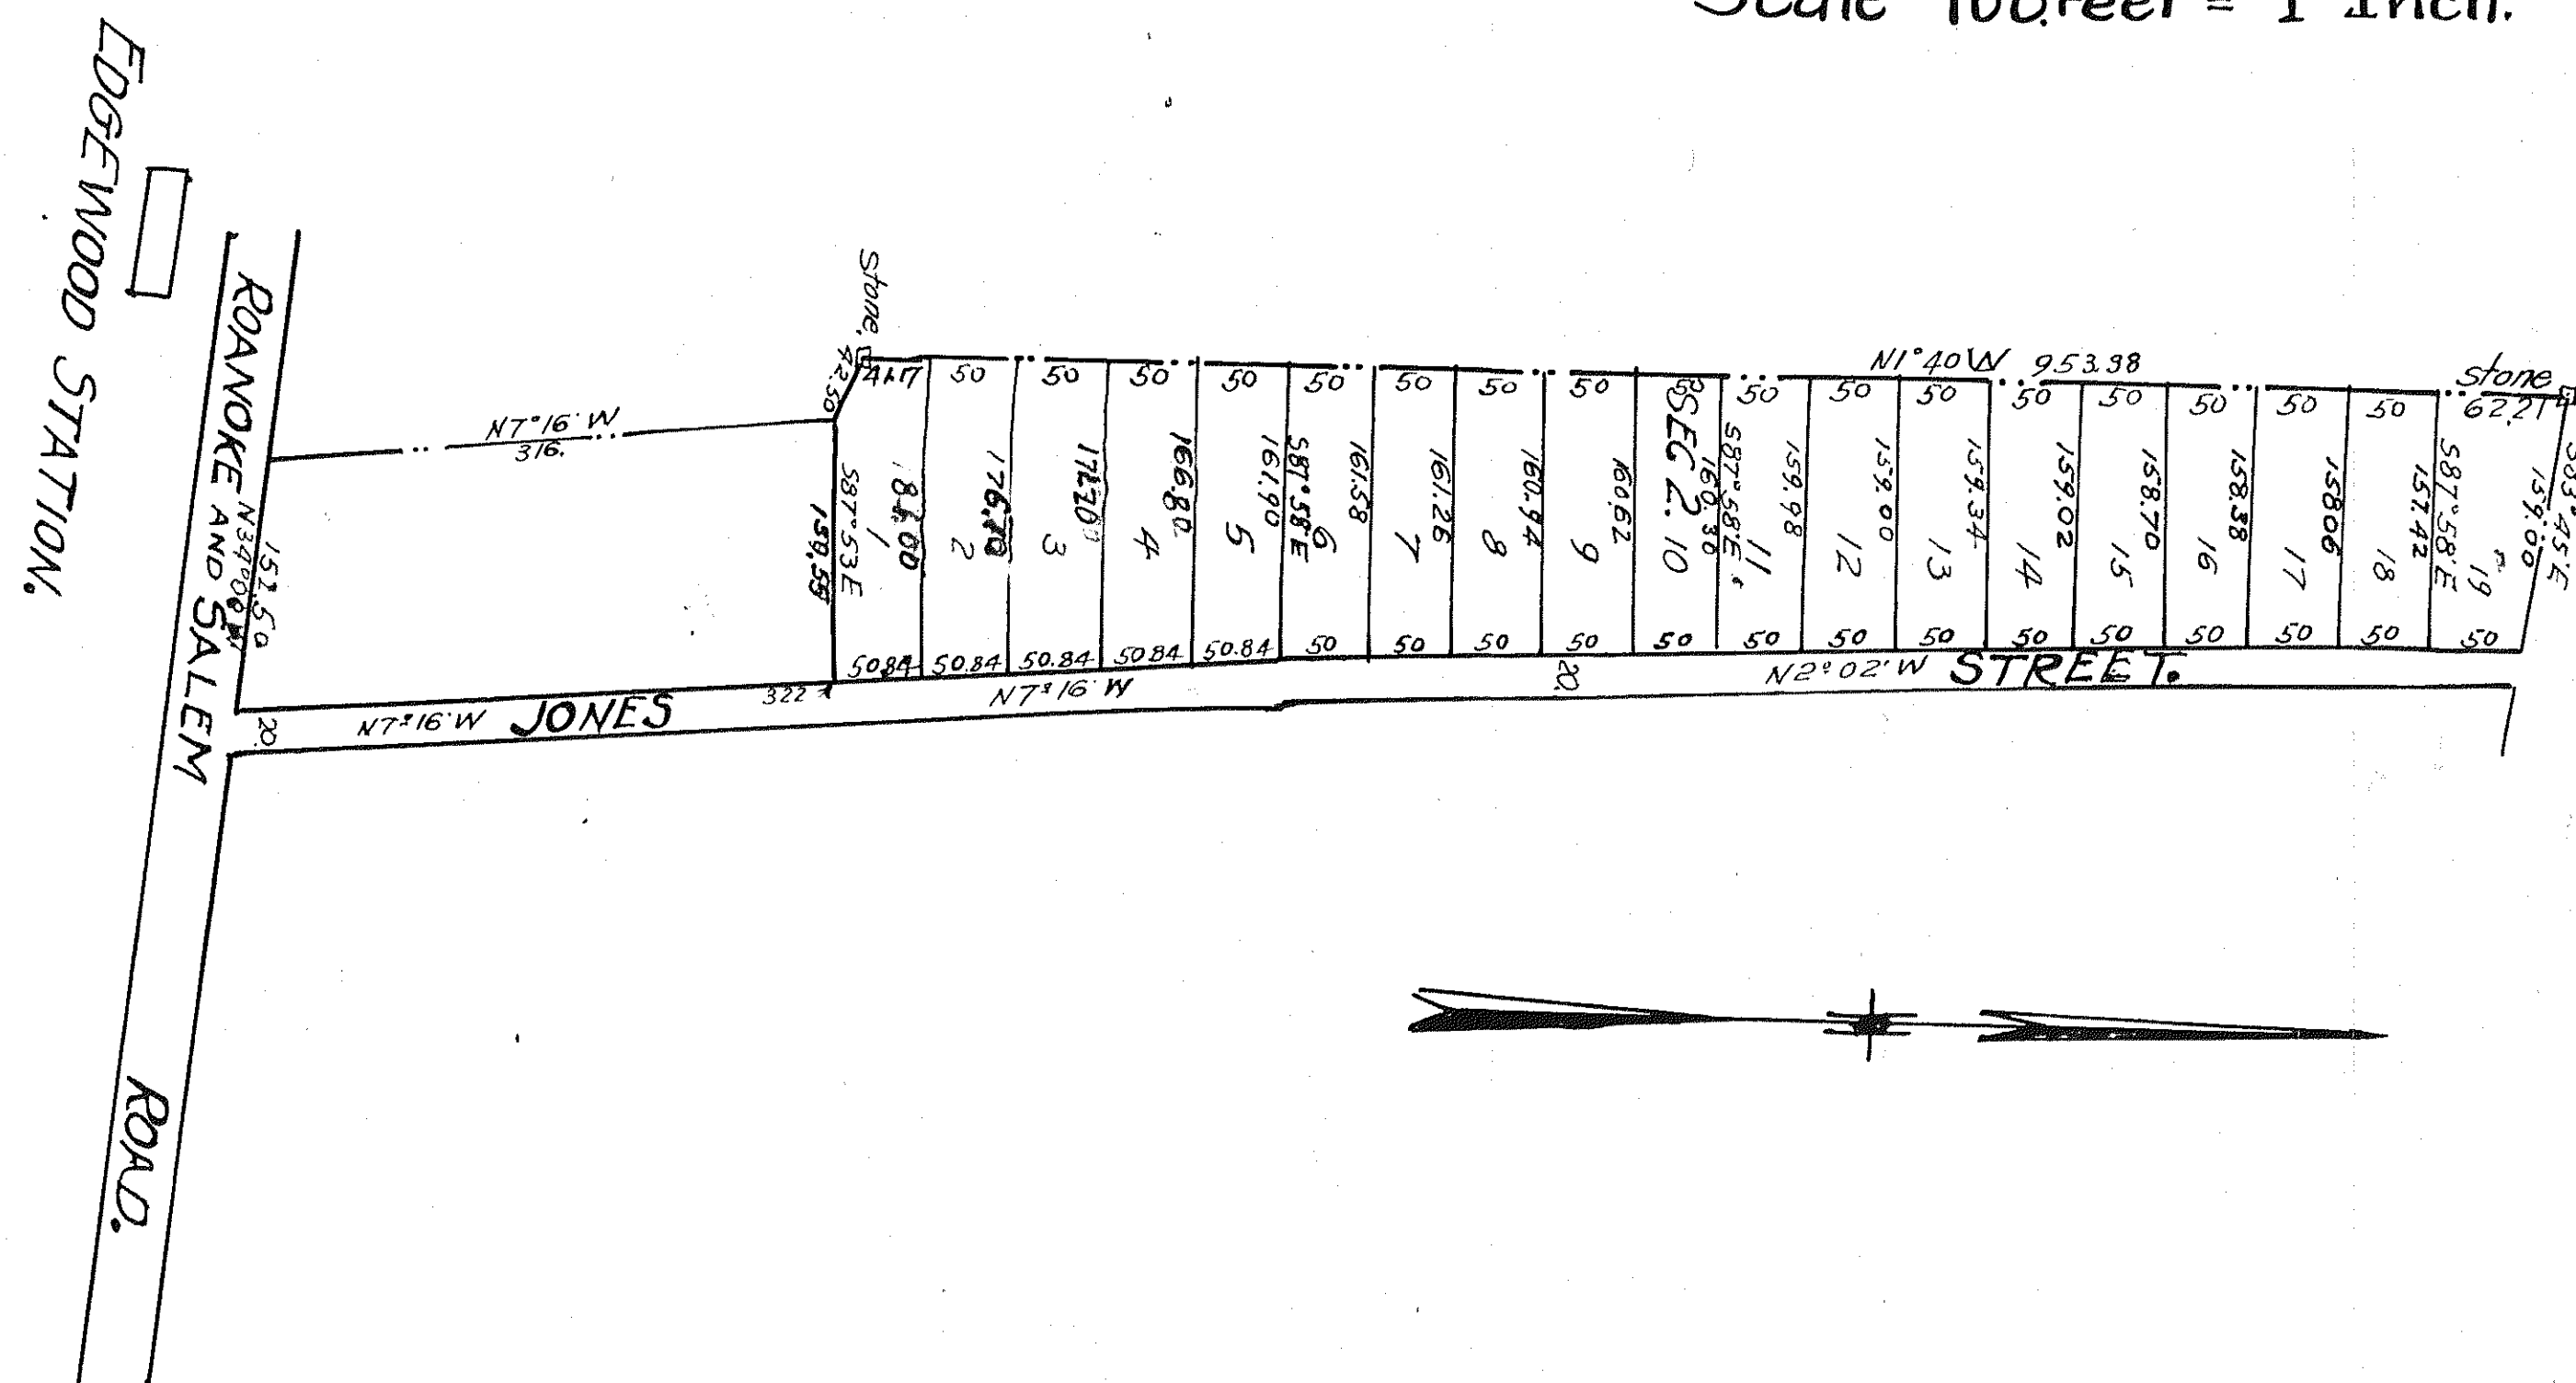

The undersigned Owner of a tract of land in Roanoke County, in the State of Virginia, described as follows: Beginning at the north west corner of the Roanoke and Salem Road and Jones Street, thence along the northerly side of the Roanoke and Salem Road N 34° 00' W 152.50 feet to a point; thence N 7° 16' W 316 feet to the southerly line of lot 1, Sec. 2 same map; Woodson Addition, thence along said line of lot 1, Sec. 2 N 72° 30' W 42.50 feet to a stone on the Ottaway line, thence along the Barnett or Sears line N 1° 40' W 953.38 feet to a stone on the W.E. Blankinship line; thence along the said W.E. Blankinship line S 83° 45' E 159.00 feet to the westerly side of Jones Street; thence along the westerly side of Jones St the following two courses S 2° 02' E 700 feet to an angle point in the said Jones Street said angle point being at the division line between lots 5 and 6, Sec. 2 same map; thence still along the westerly side of Jones Street S 7° 16' E 576 feet to the place of beginning and containing 4.69 Acres do, in accordance with Section 2510a. Code of Virginia do declare that the subdivision as shown on this map, is with Will and desire.

Effie E Woodson
Owner.

COMMONWEALTH OF VIRGINIA, CITY OF ROANOKE To-wit

I, a Notary Public, in, and for the fore said City and State, do certify that Effie E Woodson whose name is signed to the foregoing, has this day personally acknowledged the same before me in my said City and State this 19 day of March 1930. My Commission expires

February 8, 1931,

C. M. Spessard
NOTARY PUBLIC.

In the CLERKS OFFICE of the Circuit Court for the County of Roanoke, Va. this 20 day of March 1930, this map was presented, and with the certificate of acknowledgment thereto annexed, admitted to record at 3 o'clock P. M.

Test Shas D. Penit
By Ray H. Brown. Dep Clerk

SURVEY OF THE
WOODSON ADDITION.

IN ROANOKE COUNTY, VA.

W. LOFTON SMITH
State Certified Professional Civil Engineer
JANUARY 22nd 1930.