
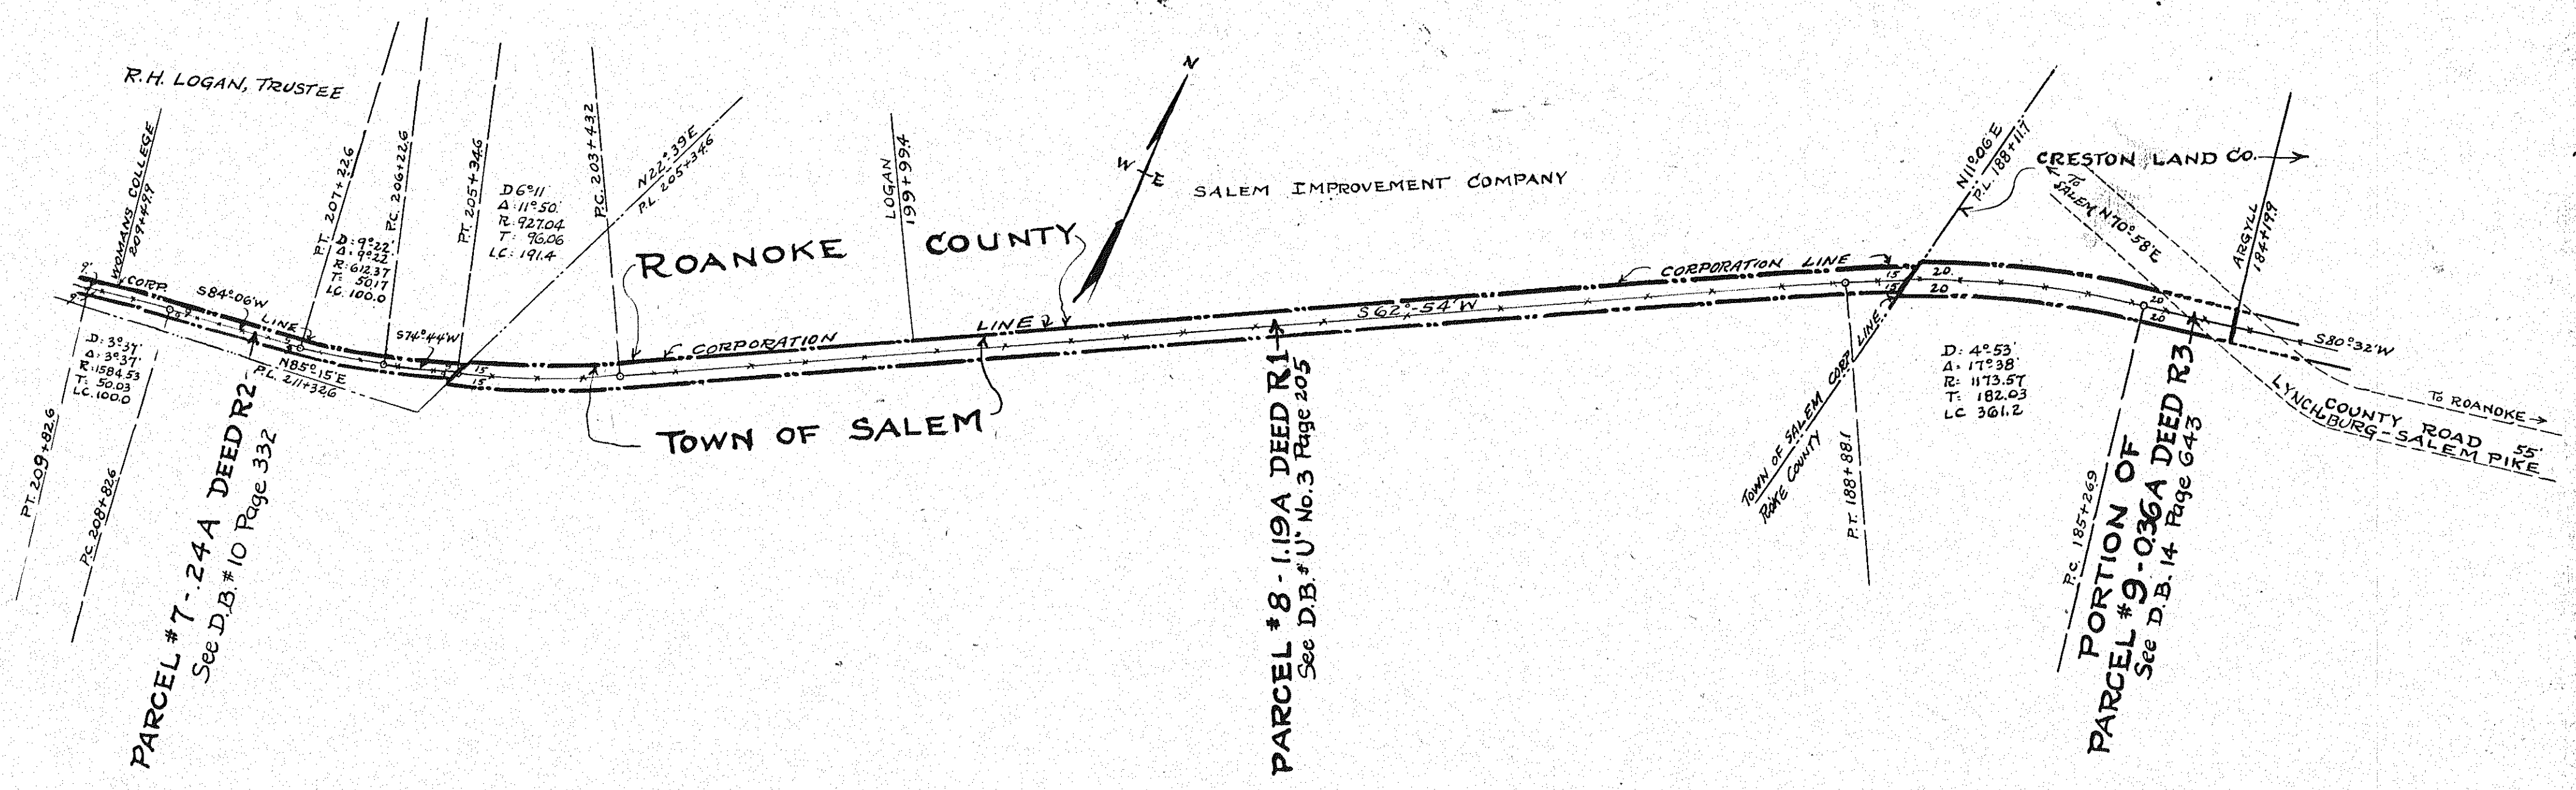


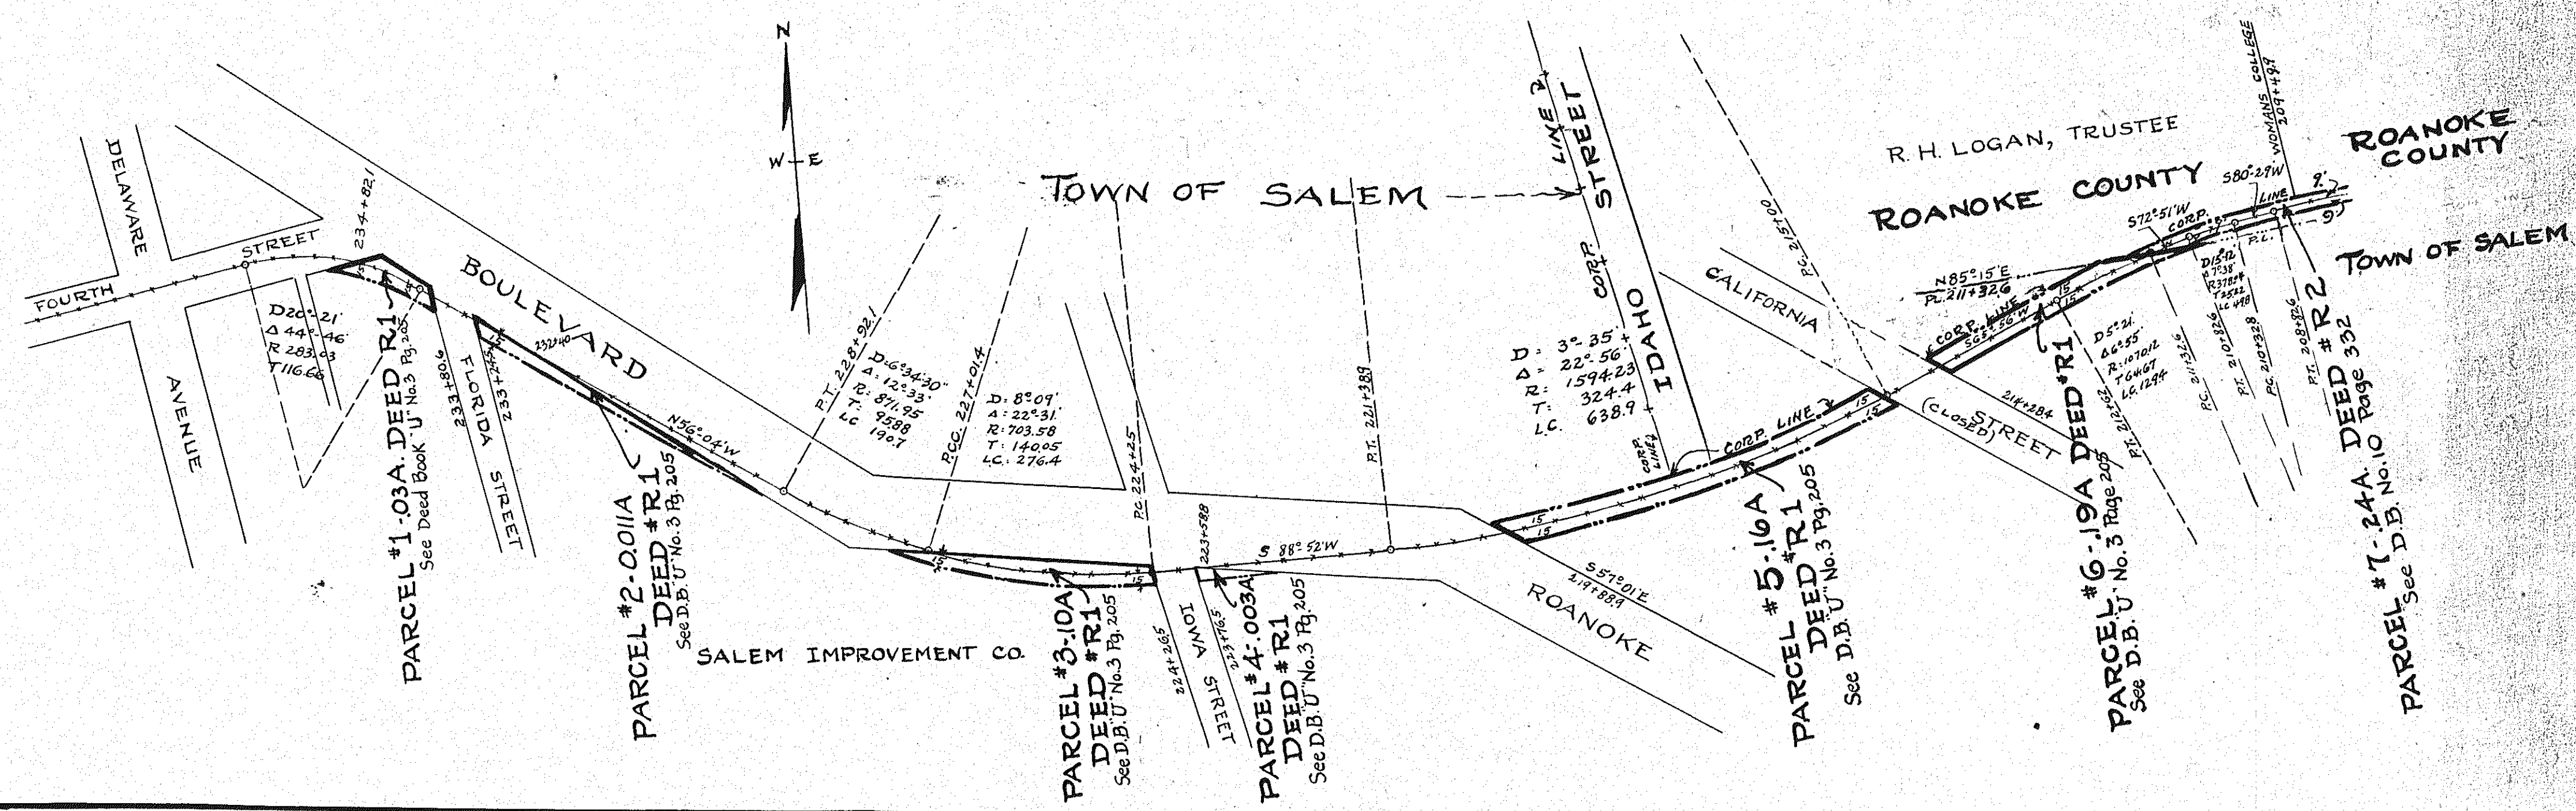

Reference is hereby specifically made to that certain conveyance of the Parcels of land shown hereon, by Deed of Record in the Clerk's Office of the Circuit Court of Roanoke County, Va., conveying the said "Parcels", from the ROANOKE RAILWAY & ELECTRIC COMPANY, TO:- THE TOWN OF SALEM, VIRGINIA.

PLAT OF:-
CERTAIN PARCELS OF LAND, FORMERLY CONSTITUTING PORTIONS OF THE RIGHT-OF-WAY OF ROANOKE RAILWAY & ELECTRIC CO. LOCATED BOTH IN THE TOWN OF SALEM AND IN THE COUNTY OF ROANOKE, VA.
Being Conveyed To:-
THE TOWN OF SALEM, VIRGINIA.

Date: _____, 1931.

Compiled from existing Maps & Records. By:-
C.B. MALCOLM.
State Cert. Engineer

In the Clerk's Office of the Circuit Court for the County of ROANOKE, VIRGINIA, this map was presented, (being a part of a certain Deed conveying the 9 parcels of land shown hereon, from the R.R. & E. Co. to the TOWN OF SALEM,) on the 17th day of October, 1931, and admitted to Record at 11:50 o'clock A.M.

Teste:-
Chas. S. Dent CLERK.
By: R. K. [Signature] Sup. Clerk.
0 100 200 300 400 500 600
SCALE - FEET