
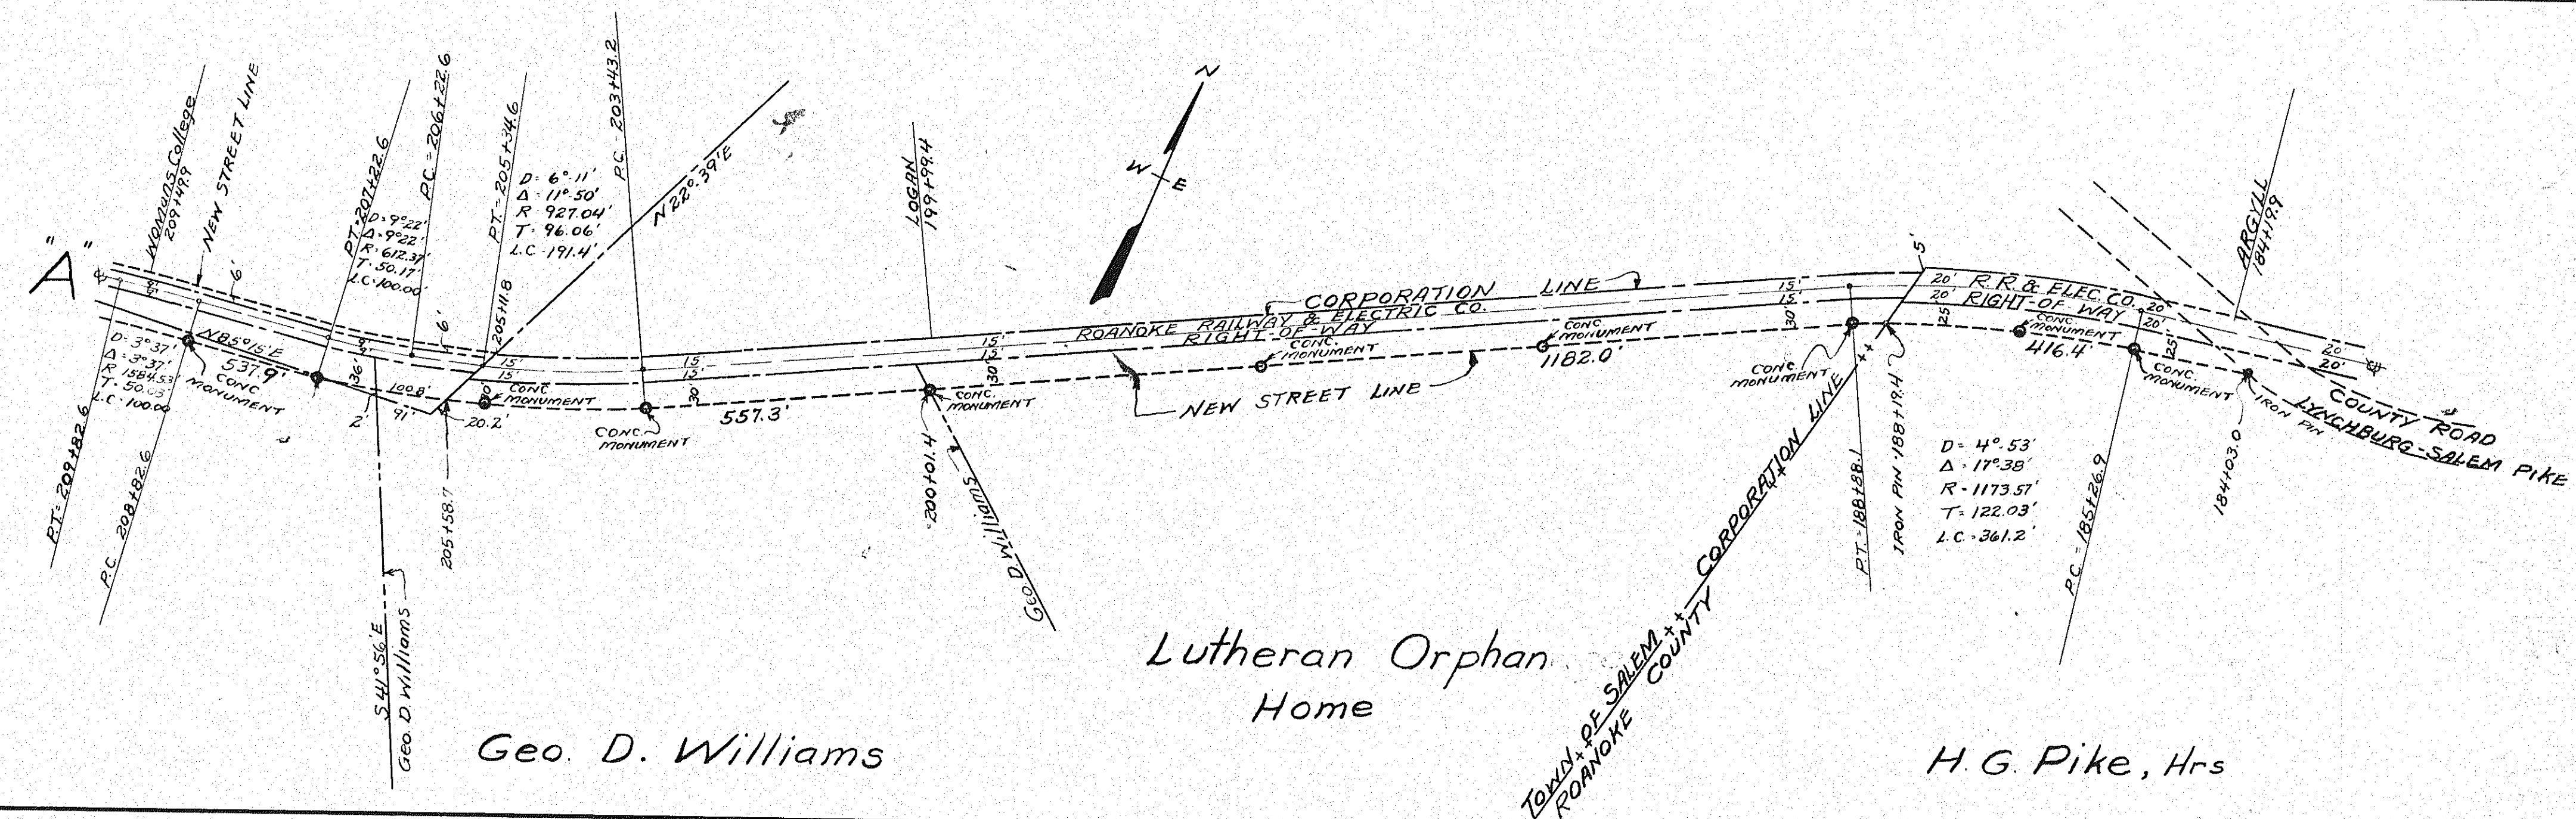


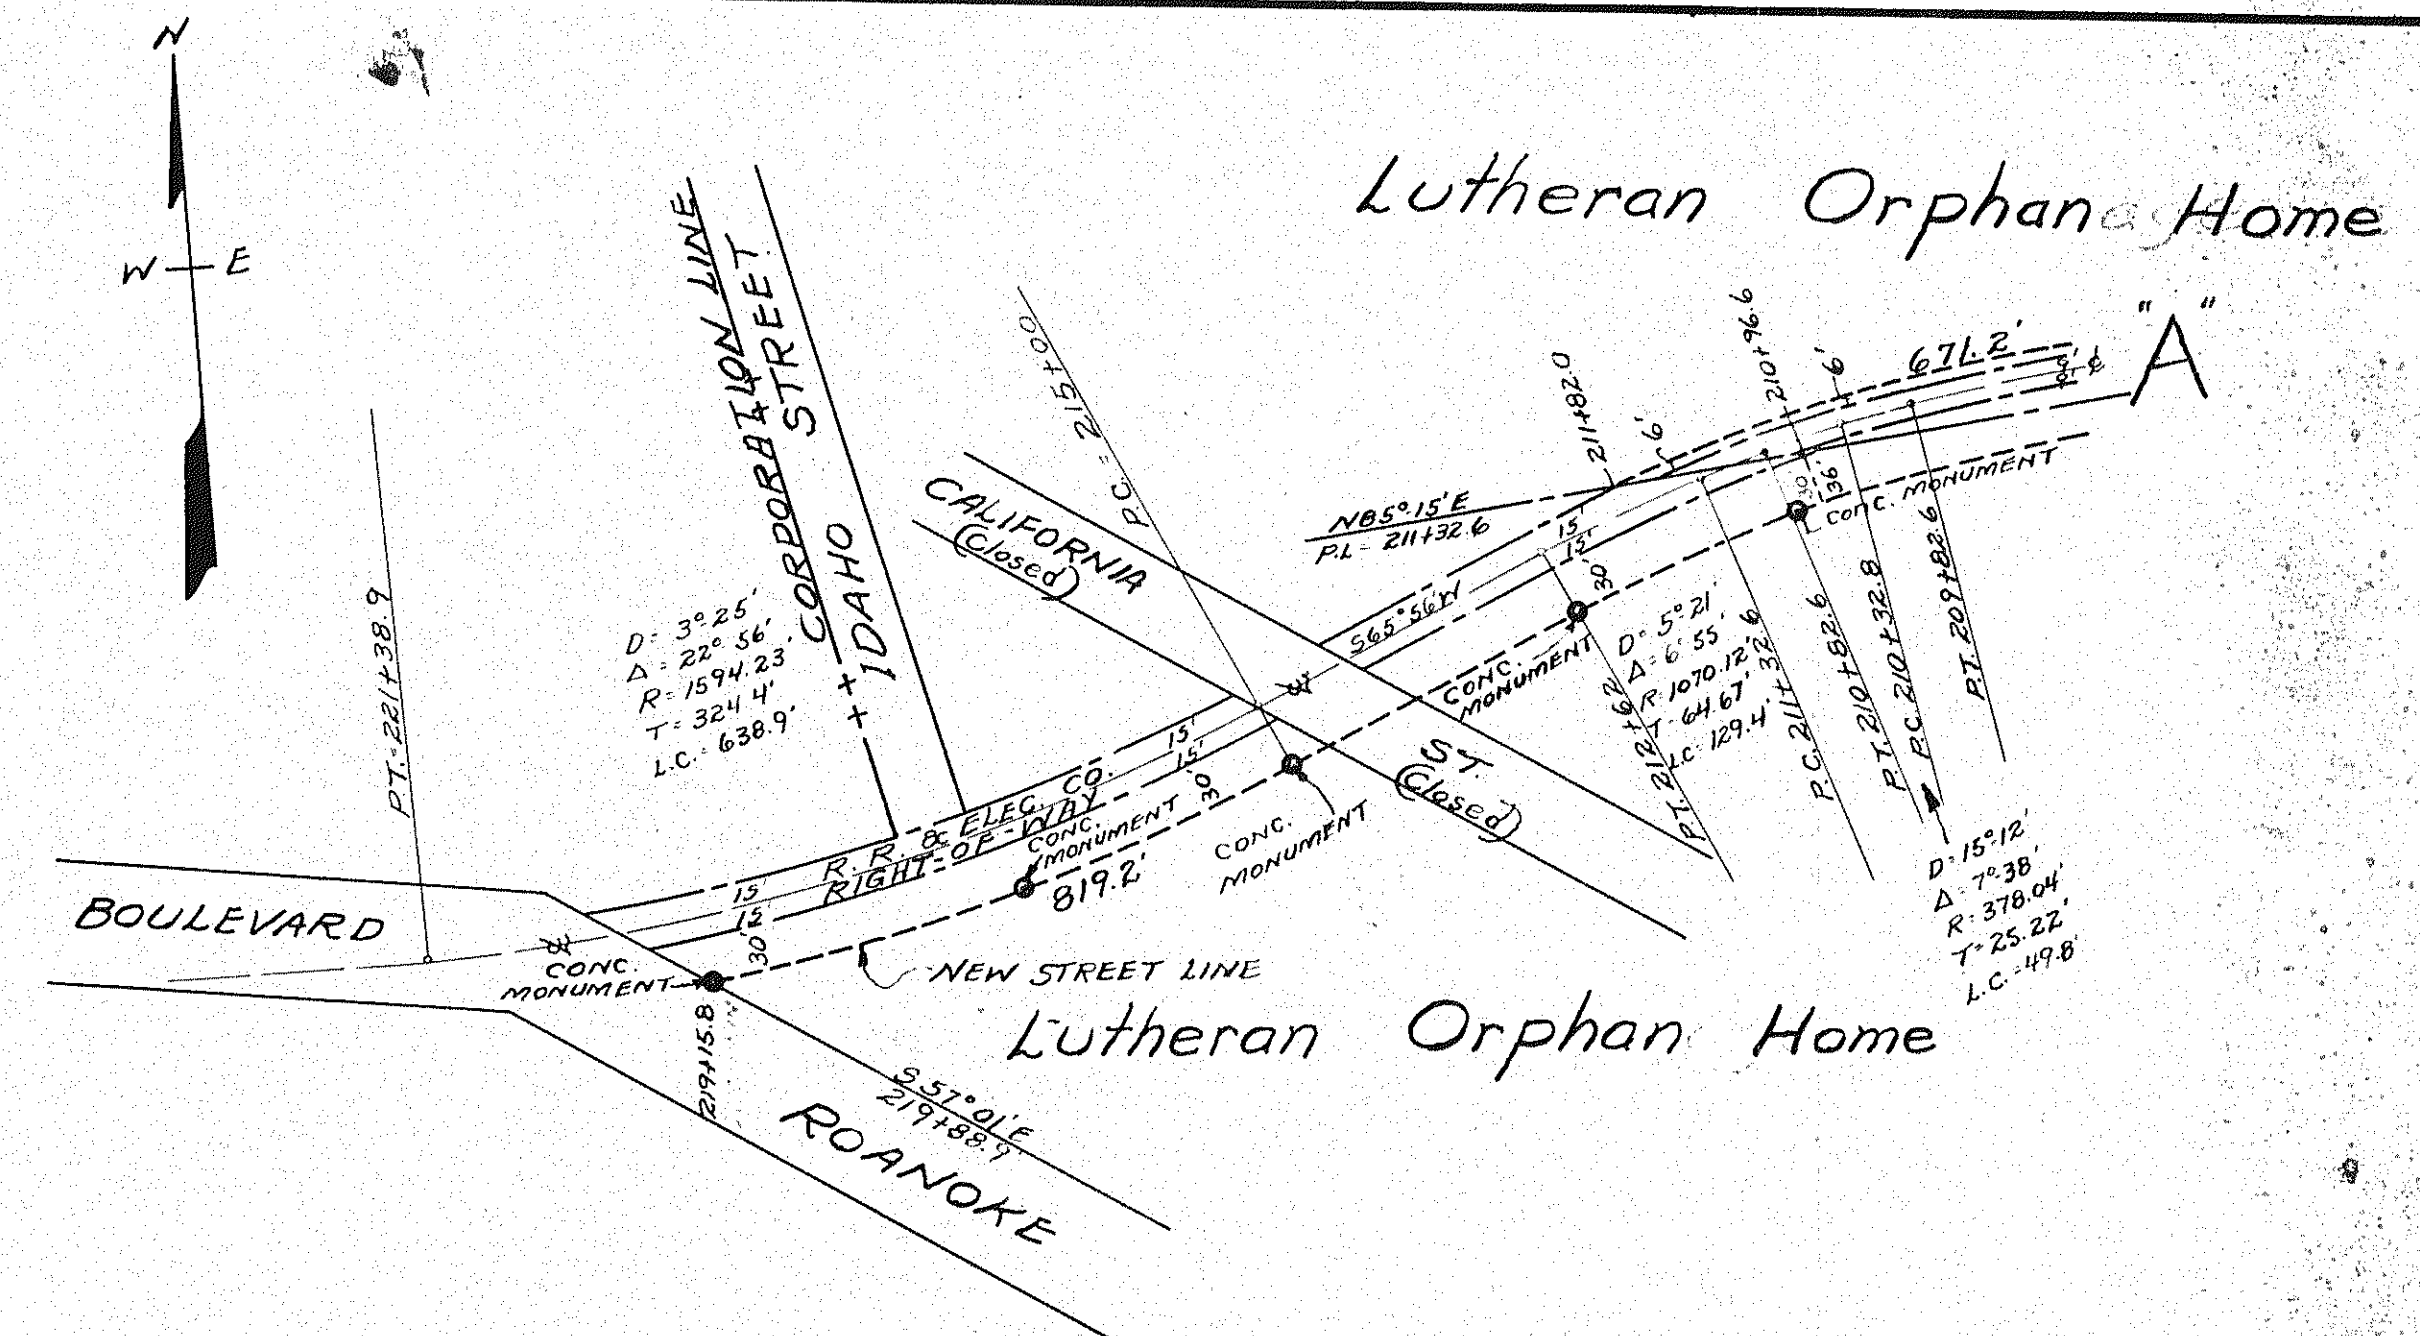

NOTE -
ALL OF THE RIGHT-OF-WAY OF THE ROANOKE RAILWAY AND ELECTRIC CO. SHOWN ON THIS PLAT DEEDED TO TOWN OF SALEM. See Deed Book Page

In the Clerks Office of the Circuit Court for the County of Roanoke, Virginia this plat was presented on the 9th day of October 1931, and admitted to record at 11:55 o'clock AM.
Teste: *Thomas D. Deist*
By *Ray D. Deist* Clerk.

SALEM, VA.
OFFICE OF TOWN MANAGER
July 31, 1931.
00 100 200 300 400 500 600
SCALE - FEET

A PLAT SHOWING STRIPS OF LAND SOUTH AND NORTH OF AND ADJOINING THE RIGHT-OF-WAY OF THE ROANOKE RAILWAY & ELECTRIC CO. TO BE ACQUIRED BY THE TOWN OF SALEM TO OPEN A 60 FOOT STREET FROM BOULEVARD-ROANOKE TO LYNCHBURG-SALEM TURN PIKE. See Deed Book Page