



Date of Purchase	GRANTOR	GRANTEE	RECORDED		How Acquired	Consideration	ACREAGE
			Deed Book	Page			
6-4-92	Davis Heirs	Roanoke Street Rwy. Co.	9	410	Purchase	1.00	1.34
11-6-91	Mattie V. Frantz	" " " "	9	414	"	220.00	2.04
5-5-25	J.W. & M.V. Bushong	Roanoke Rwy. & Elec. Co.	141	238	"	50.00	0.05

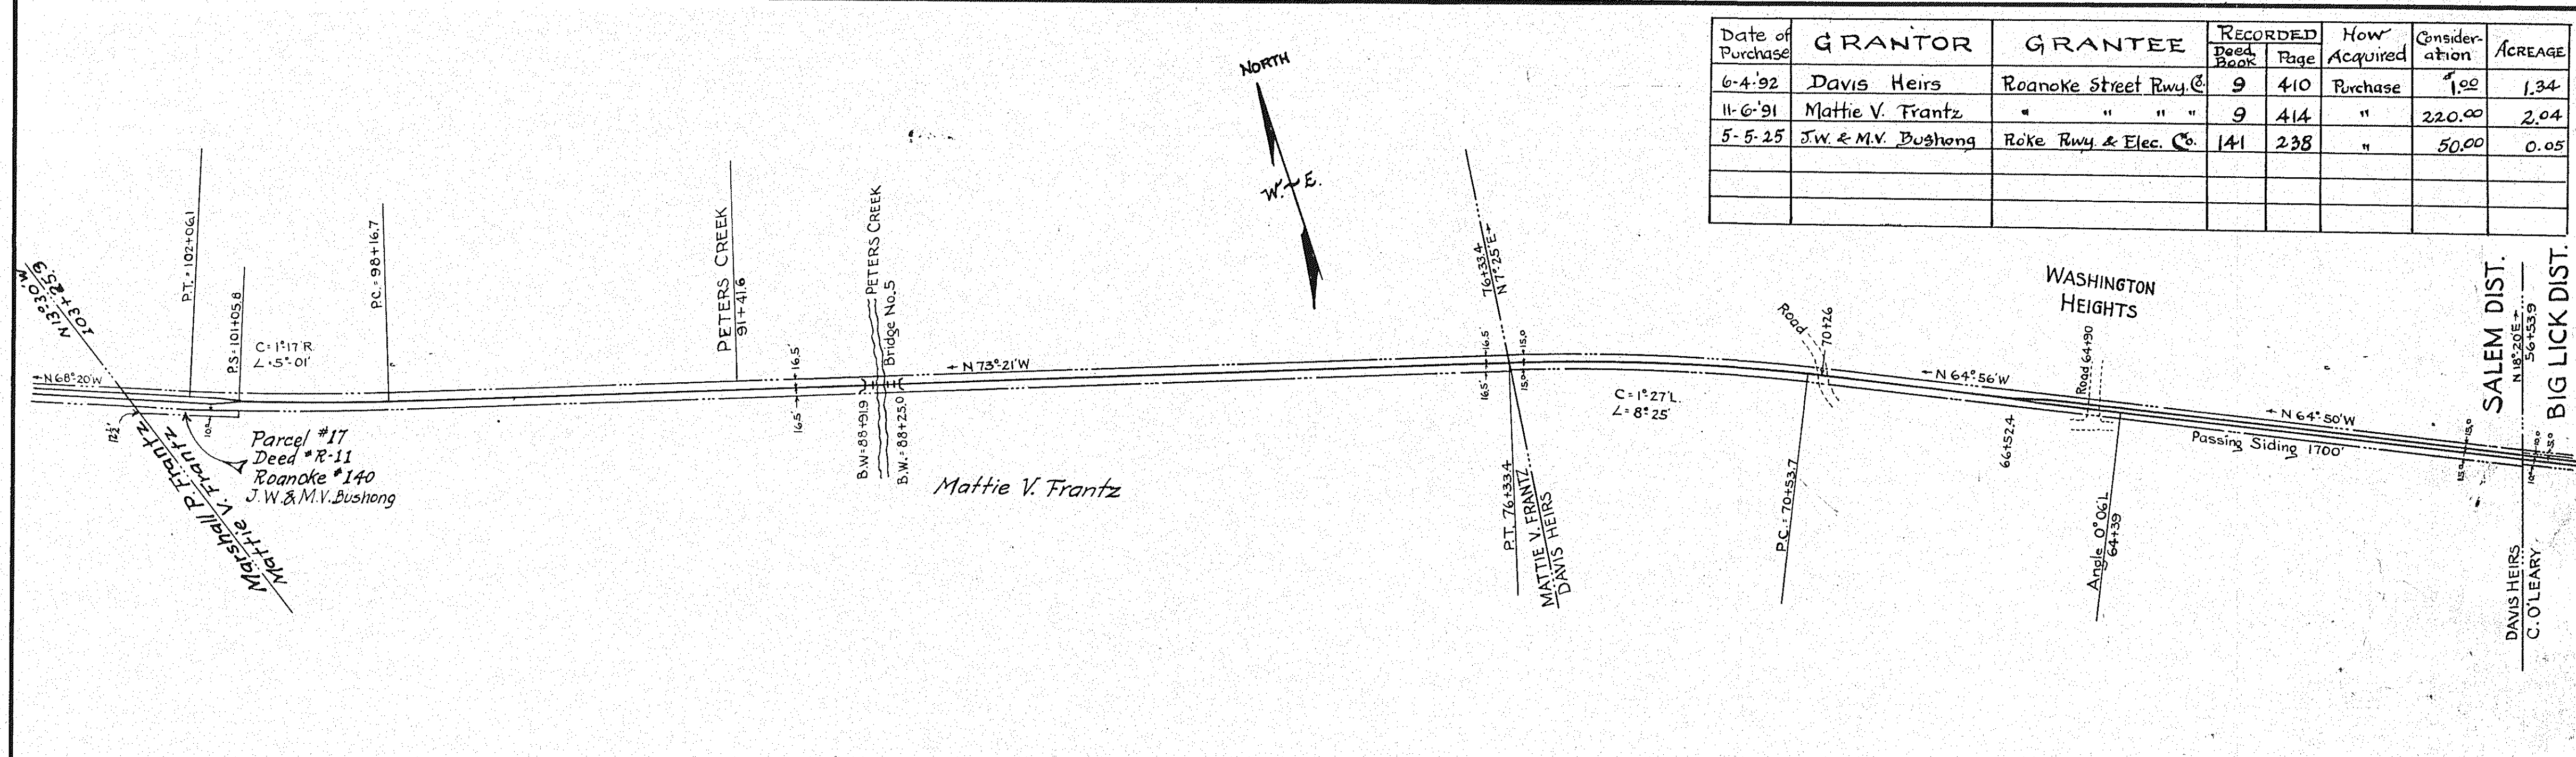

Date of Purchase	GRANTOR	GRANTEE	RECORDED		How Acquired	Consideration	Acreage
			Deed Book	Page			
5-25-92	M. Sue Petty	Roanoke St. Rwy. Company	9	418	Purchase	1.00	0.44
	Abner S. Petty	" " " "			Condemned		0.39
5-23-02	Abner S. Petty	Roanoke Rwy. & Elec. Co.	26	88	Purchase	125.00	0.622
5-30-92	C. O'Leary	Roanoke St. Rwy. Company	9	422	"	1.00	0.59
6-16-25	J.T. & Emma Hooker	Roanoke Rwy. & Elec. Co.	142	567	"	136.50	0.01
6-16-25	J.T. & Laura Martin	" " " "	142	566	"	600.00	0.036
6-16-25	H.R. & Alma W. Coas	" " " "	142	565	"	420.00	0.03
5-31-92	Rich. & Roanoke Land Co.	Roanoke Street Rwy. Co.	9	419	"	1.00	0.39

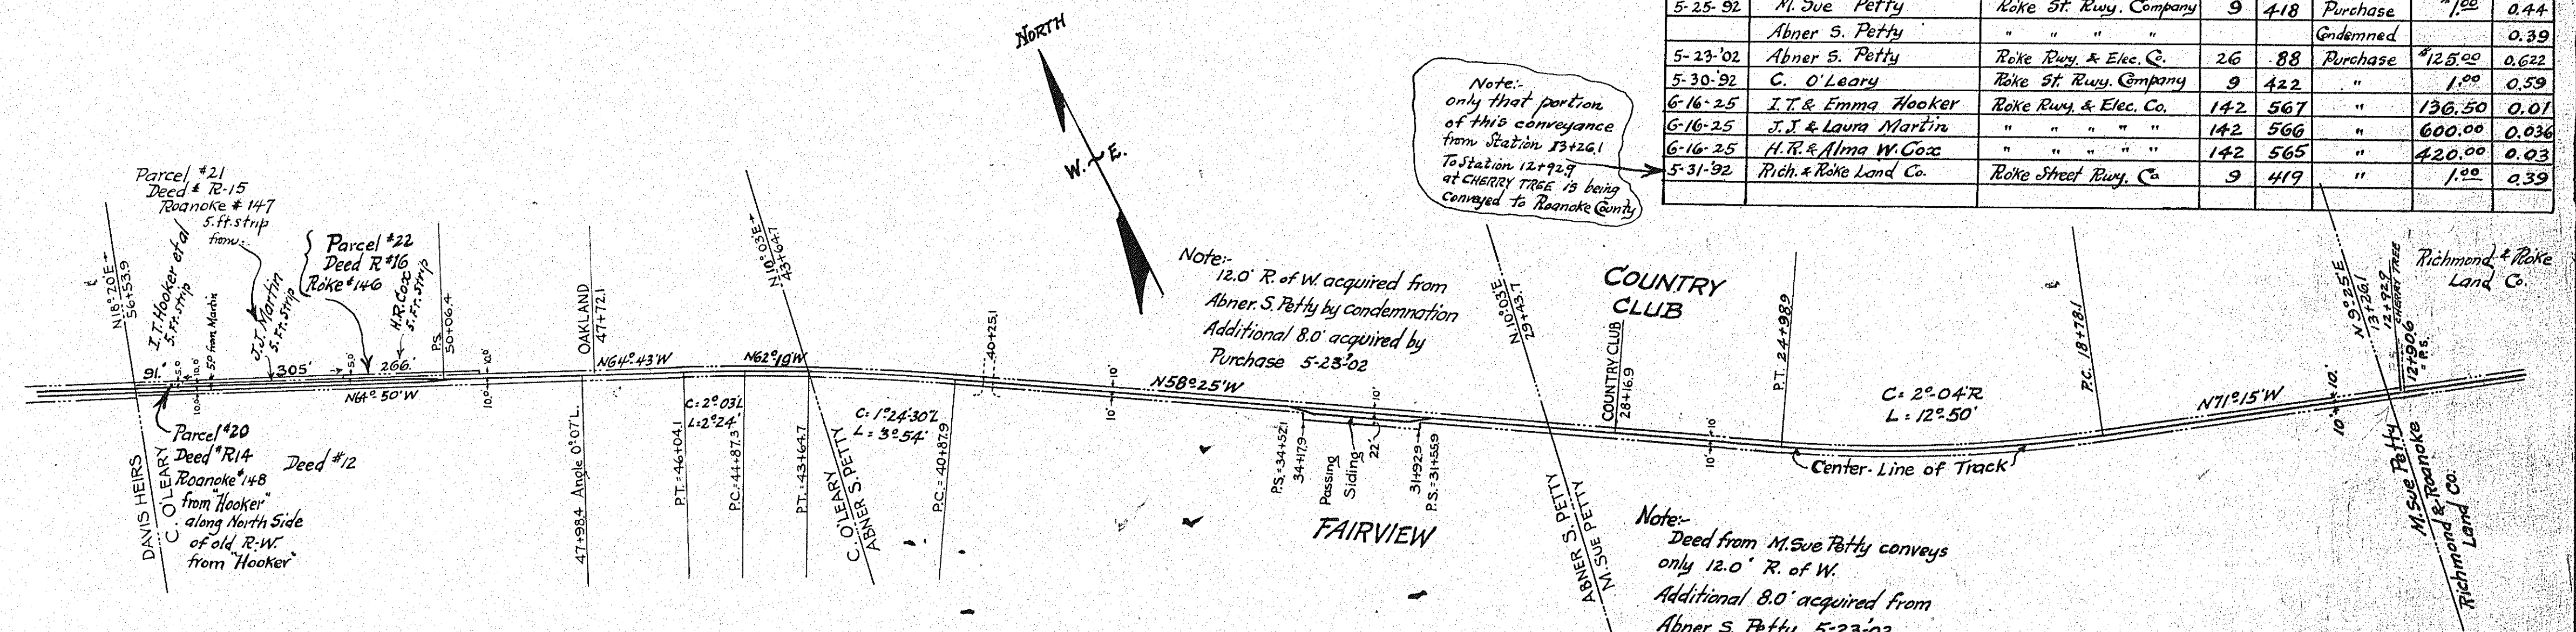

Note: only that portion of this conveyance from station 13+26.1 to station 12+92.9 at CHERRY TREE is being conveyed to Roanoke County

Note: 12.0' R. of W. acquired from Abner S. Petty by condemnation Additional 8.0' acquired by Purchase 5-23-02

Note: Deed from M. Sue Petty conveys only 12.0' R. of W. Additional 8.0' acquired from Abner S. Petty 5-23-02

Sheet No. 1 of 2 Sheets
of
M A P
OF PROPERTY OF
ROANOKE RAILWAY & ELECTRIC CO.
Being Conveyed To
COUNTY OF ROANOKE, VA.
Traced from R.R. & E.C. Records
By: C.B. Malcolm.
Date: March 30, 1932. State Cert. Engr. Scale 1"=200.'