


NOTE: No sale lease use or occupancy of any lot (except servants' quarters on back lot) to be any person of Asiatic or African nativity present. Iron Pipes are set at all Lot Corners. Building Restrictions \$2500.00

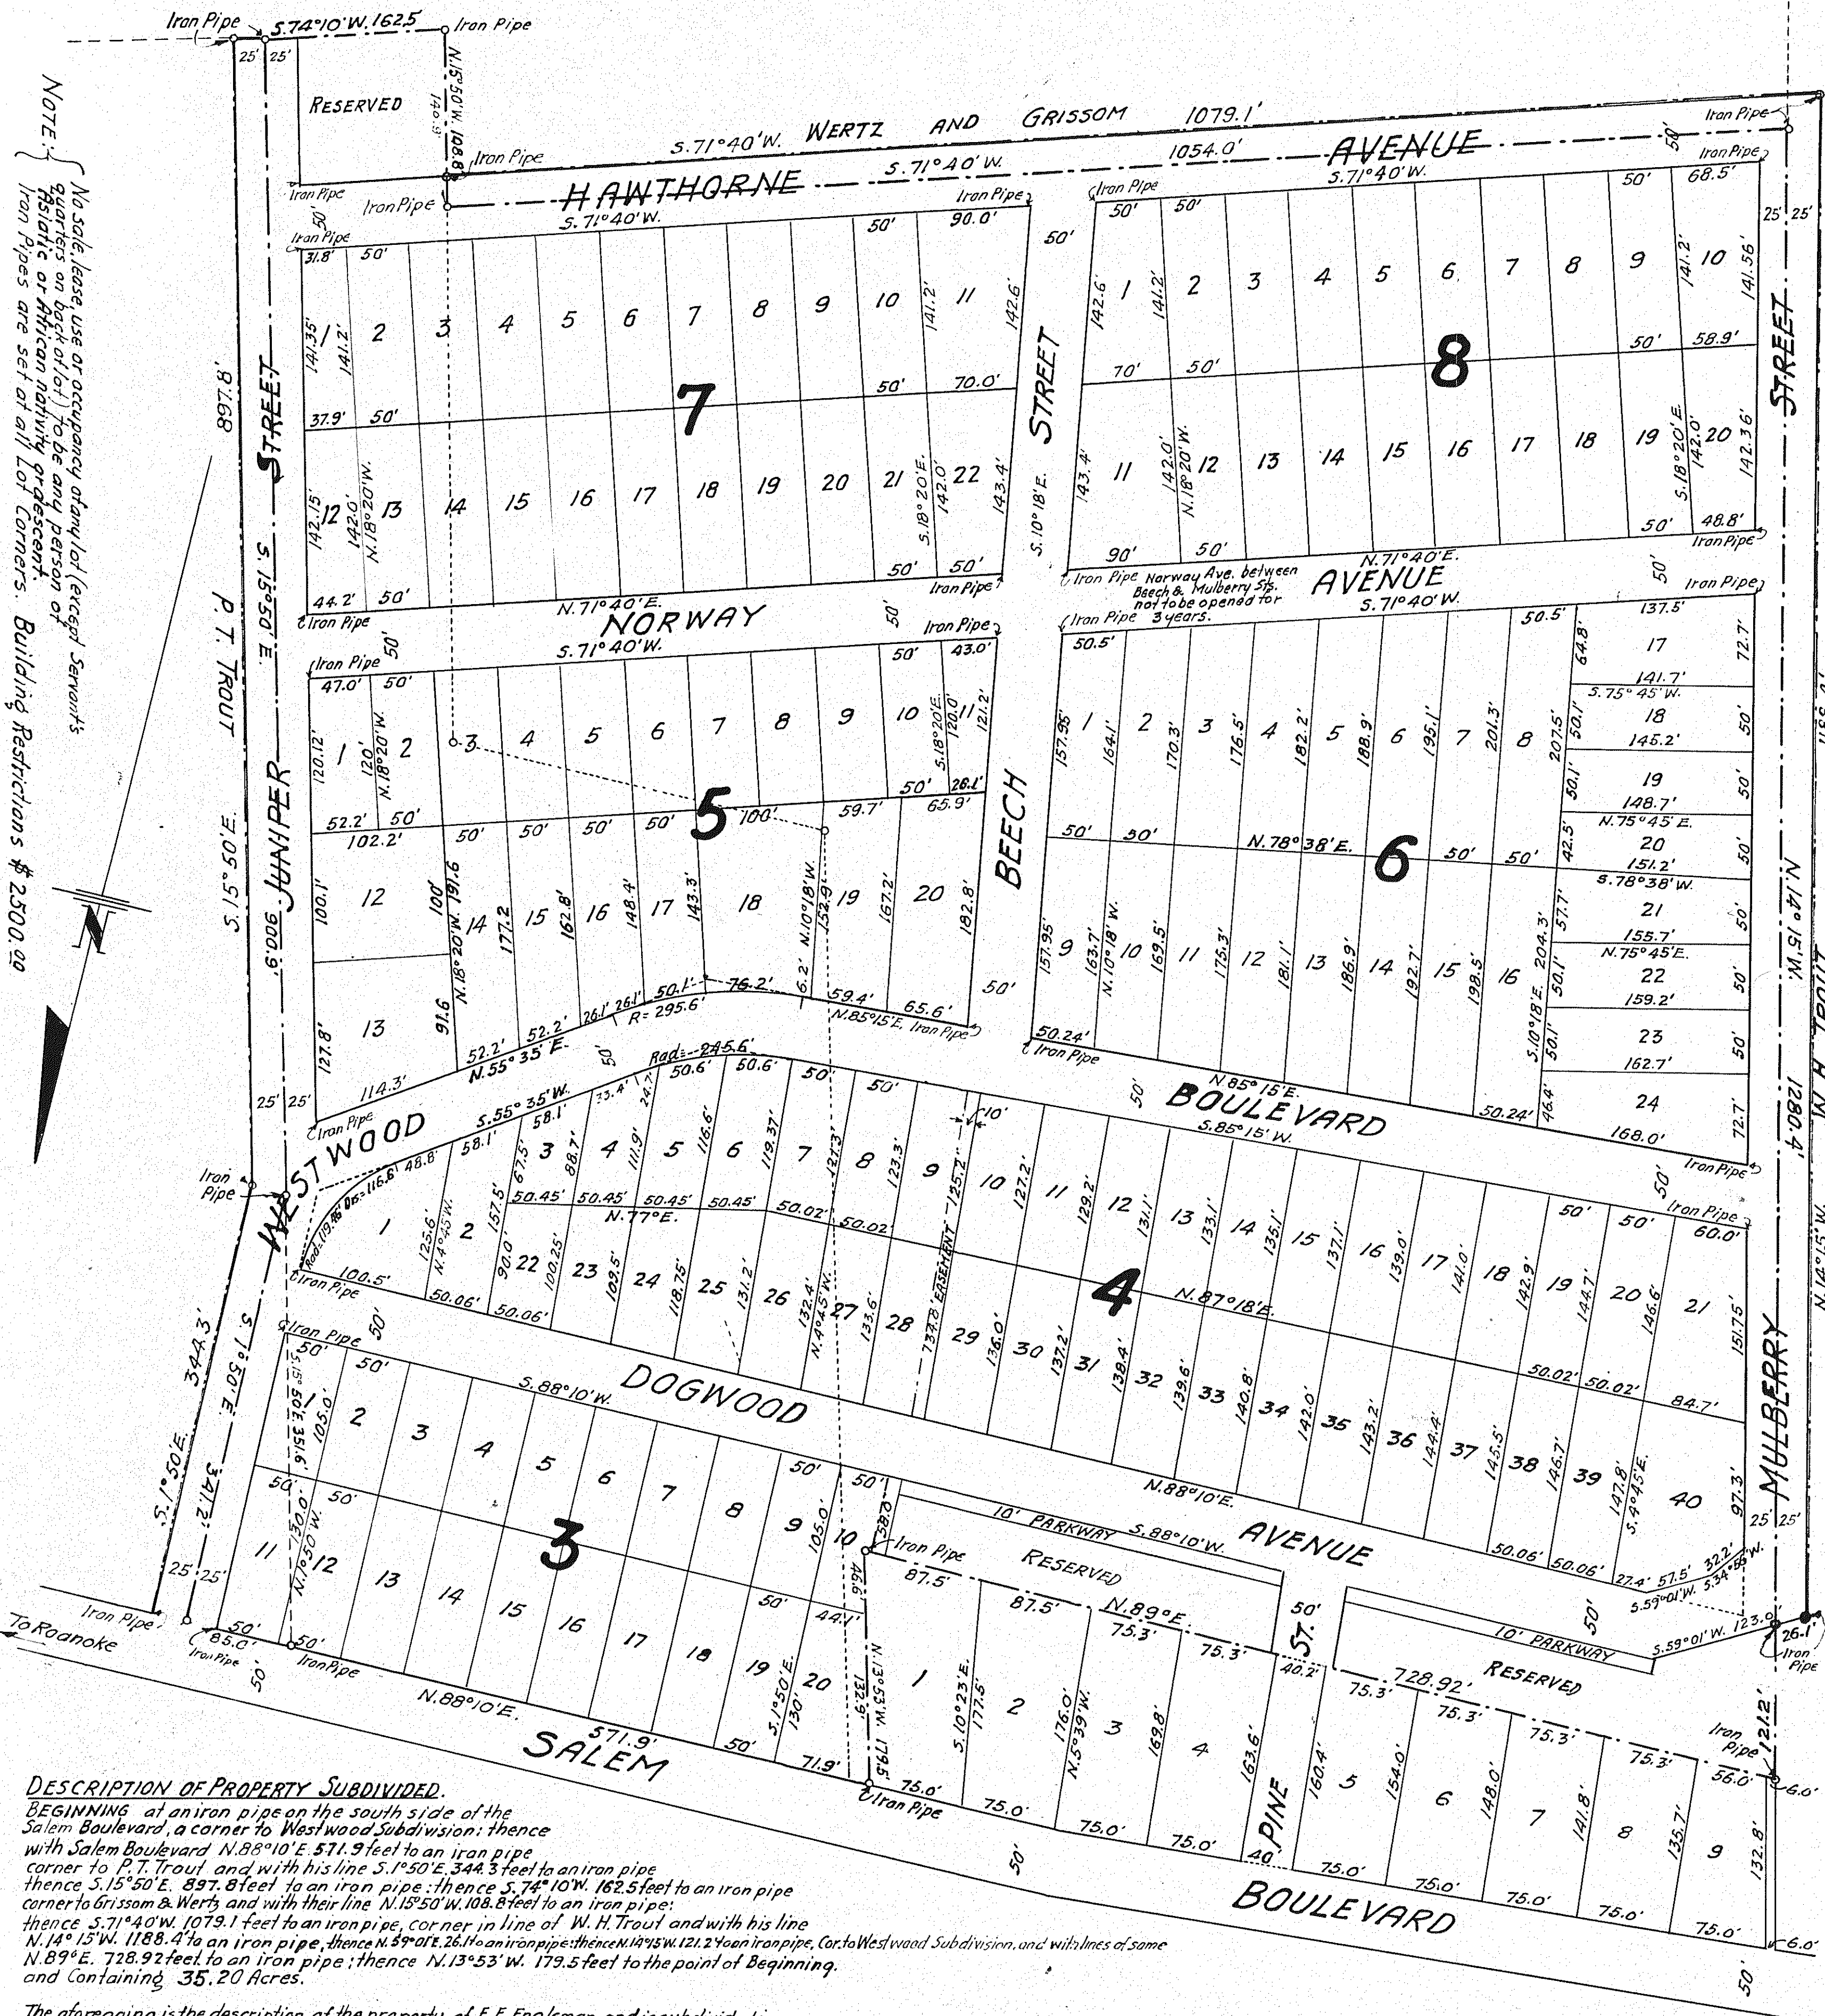

DESCRIPTION OF PROPERTY SUBDIVIDED.

BEGINNING at an iron pipe on the south side of the Salem Boulevard, a corner to Westwood Subdivision; thence with Salem Boulevard N. 88° 10' E. 571.9 feet to an iron pipe corner to P.T. Trout and with his line S. 1° 50' E. 344.3 feet to an iron pipe thence S. 15° 50' E. 897.8 feet to an iron pipe; thence S. 74° 10' W. 162.5 feet to an iron pipe corner to Grissom & Wertz and with their line N. 13° 50' W. 108.8 feet to an iron pipe; thence S. 71° 40' W. 1079.1 feet to an iron pipe, corner in line of W. H. Trout and with his line N. 14° 15' W. 1188.4 feet to an iron pipe; thence N. 5° 01' E. 26.1 feet to an iron pipe; thence N. 12° 12' W. 121.2 feet to an iron pipe, corner to Westwood Subdivision, and with lines of same N. 89° E. 728.92 feet to an iron pipe; thence N. 13° 53' W. 179.5 feet to the point of Beginning, and containing 35.20 Acres.

The foregoing is the description of the property of E.E. Engleman, and is subdivided in accordance with the wishes of the owner.

ROANOKE, VIRGINIA. Attest:

State of Virginia,

County of Roanoke,

I, J. A. Notary Public in and for the County & State aforesaid,

do hereby certify that E.E. Engleman, owner of this property whose name is signed to the foregoing writing, has personally appeared before me in my County & State aforesaid and acknowledged the same.

Given under my hand this the 12 day of April, 1932.

My Commission expires on the 1 day of April, 1936.

Owner

Notary Public

MAP OF WESTWOOD ANNEX

PORTION OF E.E. ENGLEMAN FARM

ROANOKE COUNTY, VIRGINIA.

Survey by James F. MacTier, Cert. Professional Engr. No. 2.

Roanoke, Virginia. June 16-20, 1932.

Scale: 1" = 80'

In the Clerk's Office of the Circuit Court of Roanoke County, Virginia this map was presented on the 17 day of Oct., 1932 and with the Certificate of Acknowledgment, thereto annexed, admitted to Record at 10.10 o'clock A.M.

Teste:

APPROVED:-

Chairman of Board of Supervisors of Roanoke County, Virginia.

APPROVED:-

City Engineer of Roanoke City, Virginia.

P.B.2

82