

LEGAL REFERENCES

CONVEYANCES TO T.C. CAMPBELL

DEED BOOK	PAGE	FROM WHOM	ACRES
20	513	P.S. ALIFF 4 parcels	2.01
?	?	WM. CAMPBELL 3/11/1890	3.4
22	37	JANE BARBOUR	6.
30	554	WM. C. CAMPBELL	10.
34	162	JAMES M. BOWLES	5.
TOTAL BY DEEDS = ACQUIRED =			225.74


CONVEYANCES FROM T.C. CAMPBELL

DEED BOOK	PAGE	TO WHOM	ACRES
54	223	J.W. AMOS	61.
56	140	PROGRESSIVE BRETH. CHURCH	2.
125	406	ROKE CO. SCHOOL BOARD	1.
140	512	VA STATE HIGHWAY	3.55
148	461	RED HILL BRETHERN CHURCH	?
167	306	H.T. CAMPBELL	6.
176	72	O.G. KINGERY R/W for Road	3.1
188	313	J.C. HURST 2 parcels	3.1
APPROX. TOTAL SOLD OFF BY DEEDS =			77.1
REMAINING AREA BY DEEDS, APPROX =			149.2

ACTUAL AREA BY THIS SURVEY

TRACT No. 1 = 3.09 ACRES
TRACT No. 2 = 51.97 ACRES
TRACT No. 3 = 44.70 ACRES
TRACT No. 4 = 59.14 ACRES

Total = 158.90 ACRES

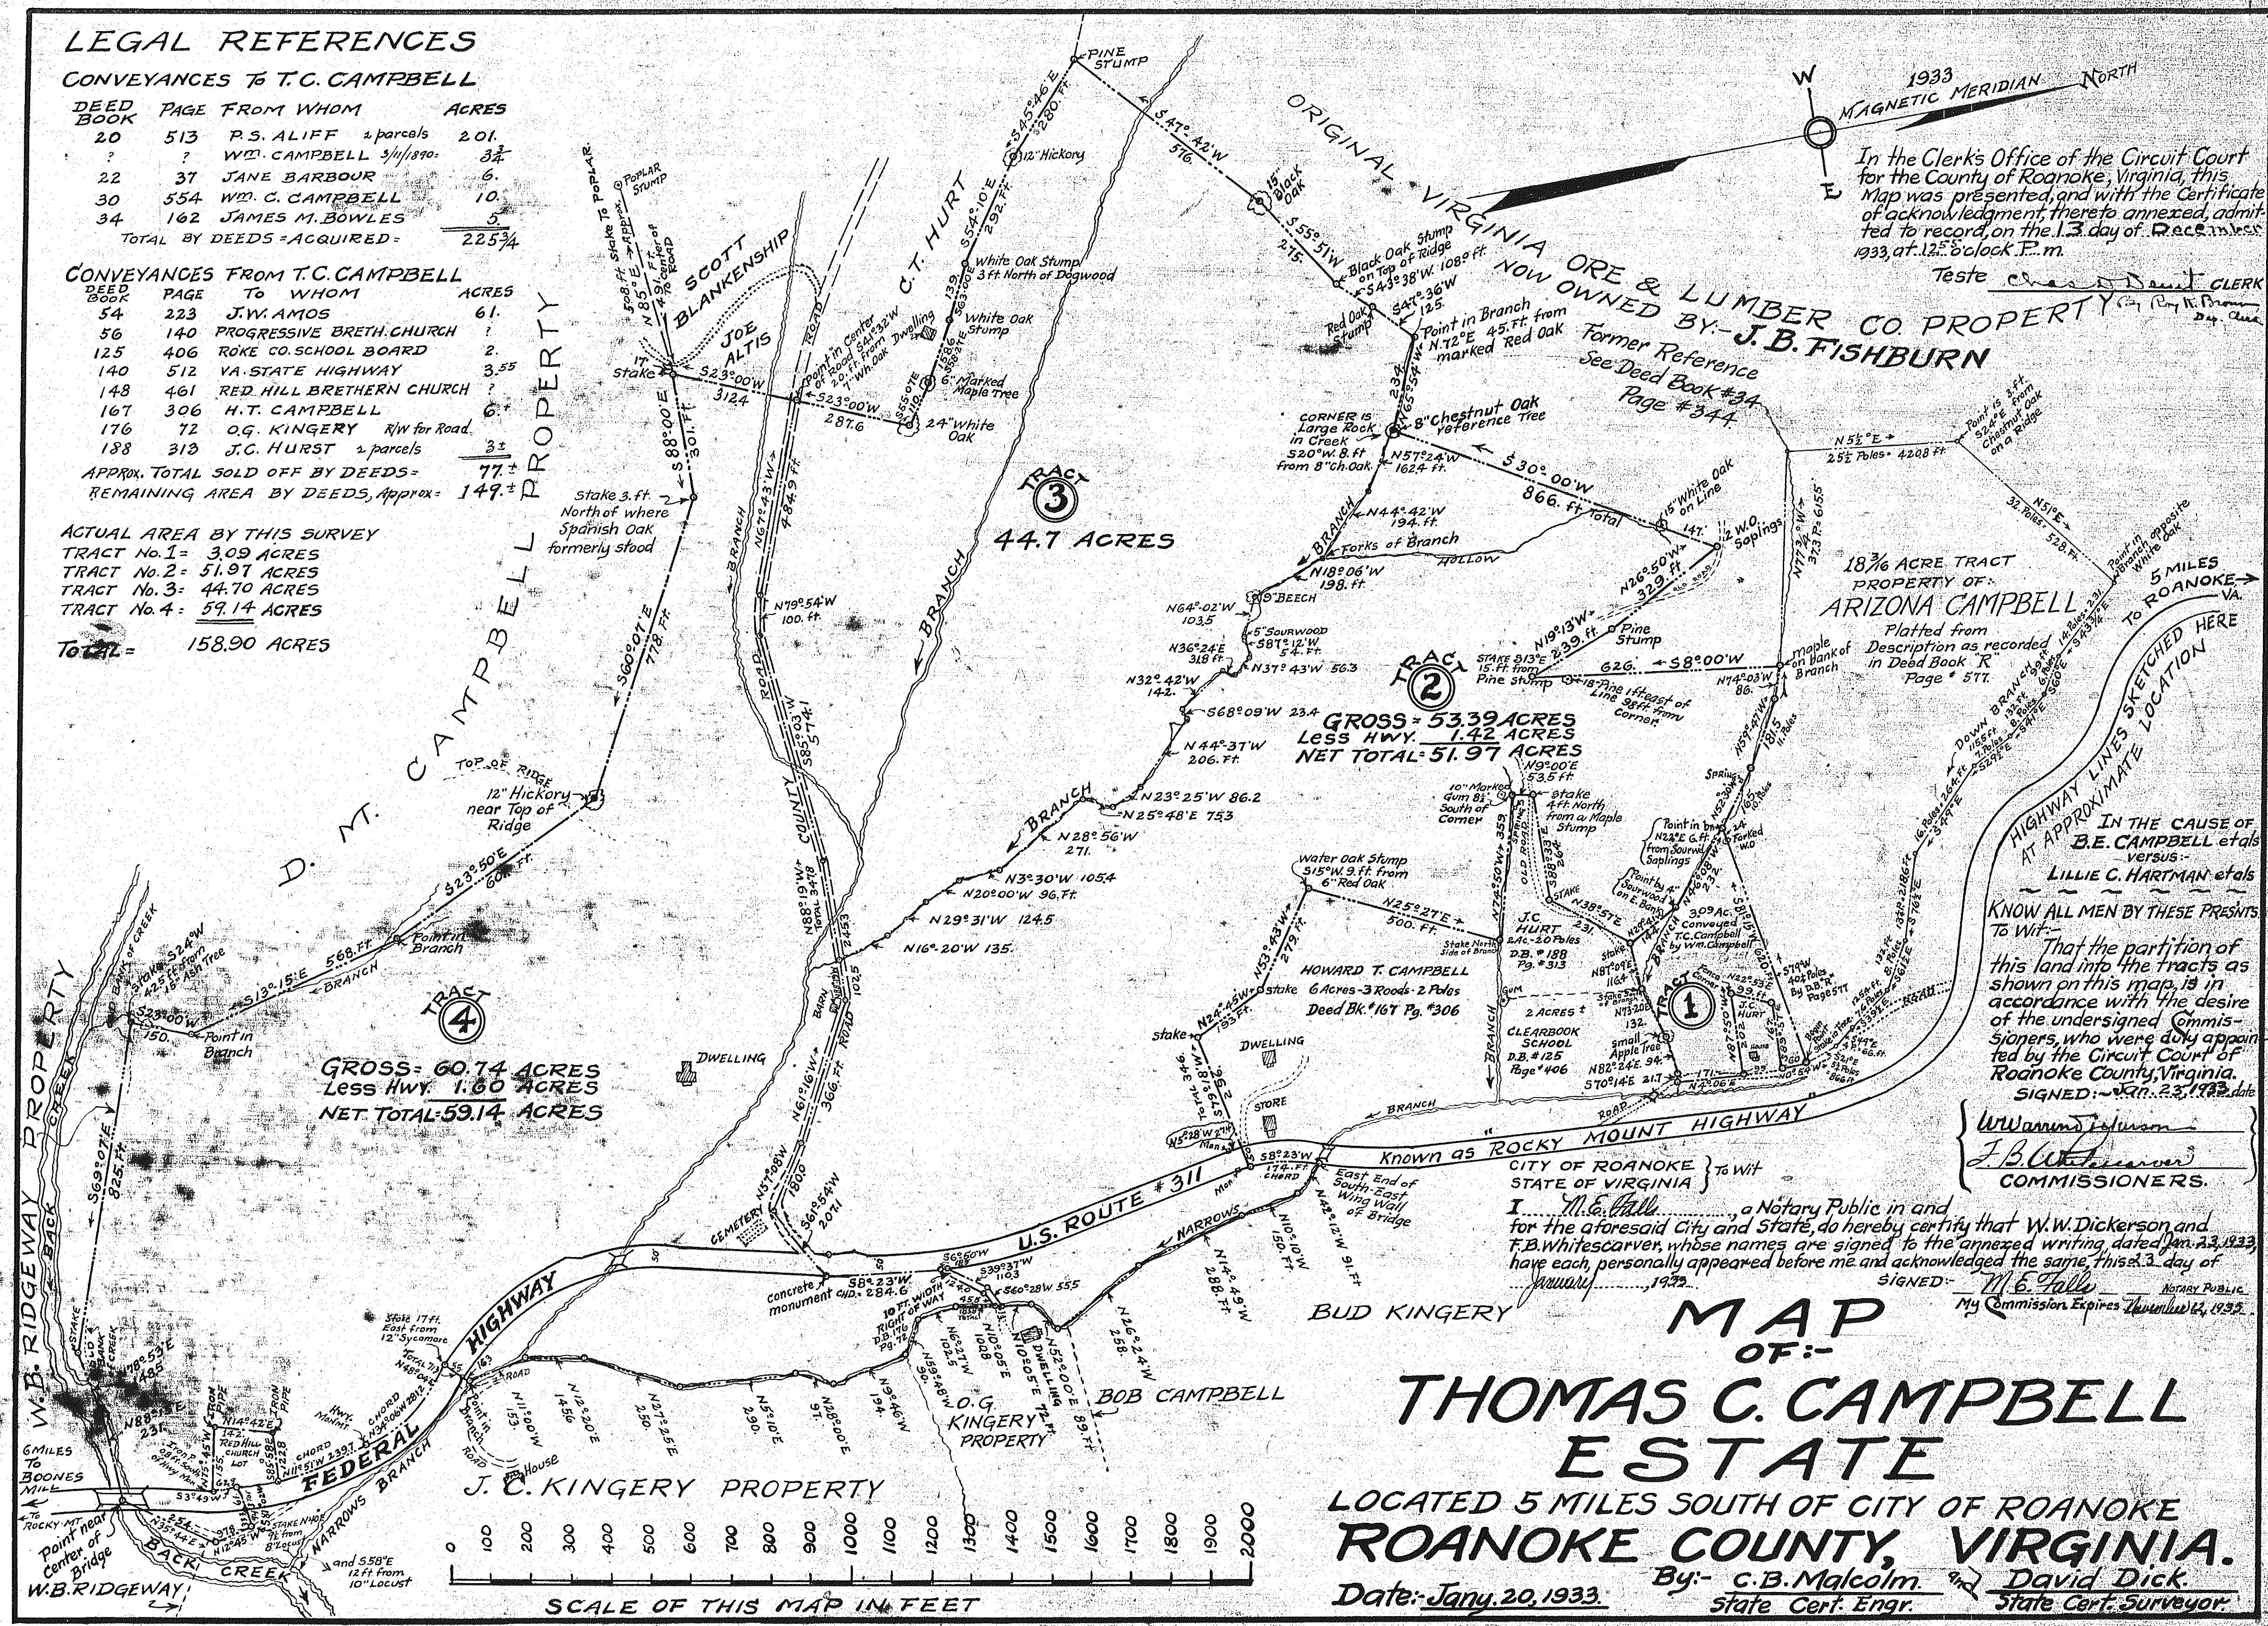

In the Clerk's Office of the Circuit Court for the County of Roanoke, Virginia, this Map was presented, and with the Certificate of acknowledgment, thereto annexed, admitted to record, on the 13 day of December, 1933, at 12:50 o'clock P.m.

Teste *Charles D. Smith* CLERK

GROSS = 53.39 ACRES
LESS HWY. 1.42 ACRES
NET TOTAL 51.97 ACRES

GROSS = 60.74 ACRES
LESS HWY. 1.60 ACRES
NET TOTAL 59.14 ACRES

MAP OF:-
THOMAS C. CAMPBELL ESTATE
LOCATED 5 MILES SOUTH OF CITY OF ROANOKE
ROANOKE COUNTY, VIRGINIA.
Date: Jan. 20, 1933.
By: C.B. Malcolm State Cert. Engr.
David Dick State Cert. Surveyor.

IN THE CAUSE OF
B.E. CAMPBELL et al
versus
LILLIE C. HARTMAN et al
KNOW ALL MEN BY THESE PRESENTS
That the partition of
this land into the tracts as
shown on this map, is in
accordance with the desire
of the undersigned Commis-
sioners, who were duly appoin-
ted by the Circuit Court of
Roanoke County, Virginia.
SIGNED: Jan. 23, 1933

W. W. Dickerson
J. B. Fishburn
COMMISSIONERS.

I, *M.E. Hall*, a Notary Public in and
for the aforesaid City and State, do hereby certify that W.W. Dickerson and
J.B. Fishburn, whose names are signed to the annexed writing, dated Jan. 23, 1933,
have each, personally appeared before me and acknowledged the same, this 23 day of
January, 1933.
SIGNED: *M.E. Hall* NOTARY PUBLIC
My Commission Expires January 14, 1935.