


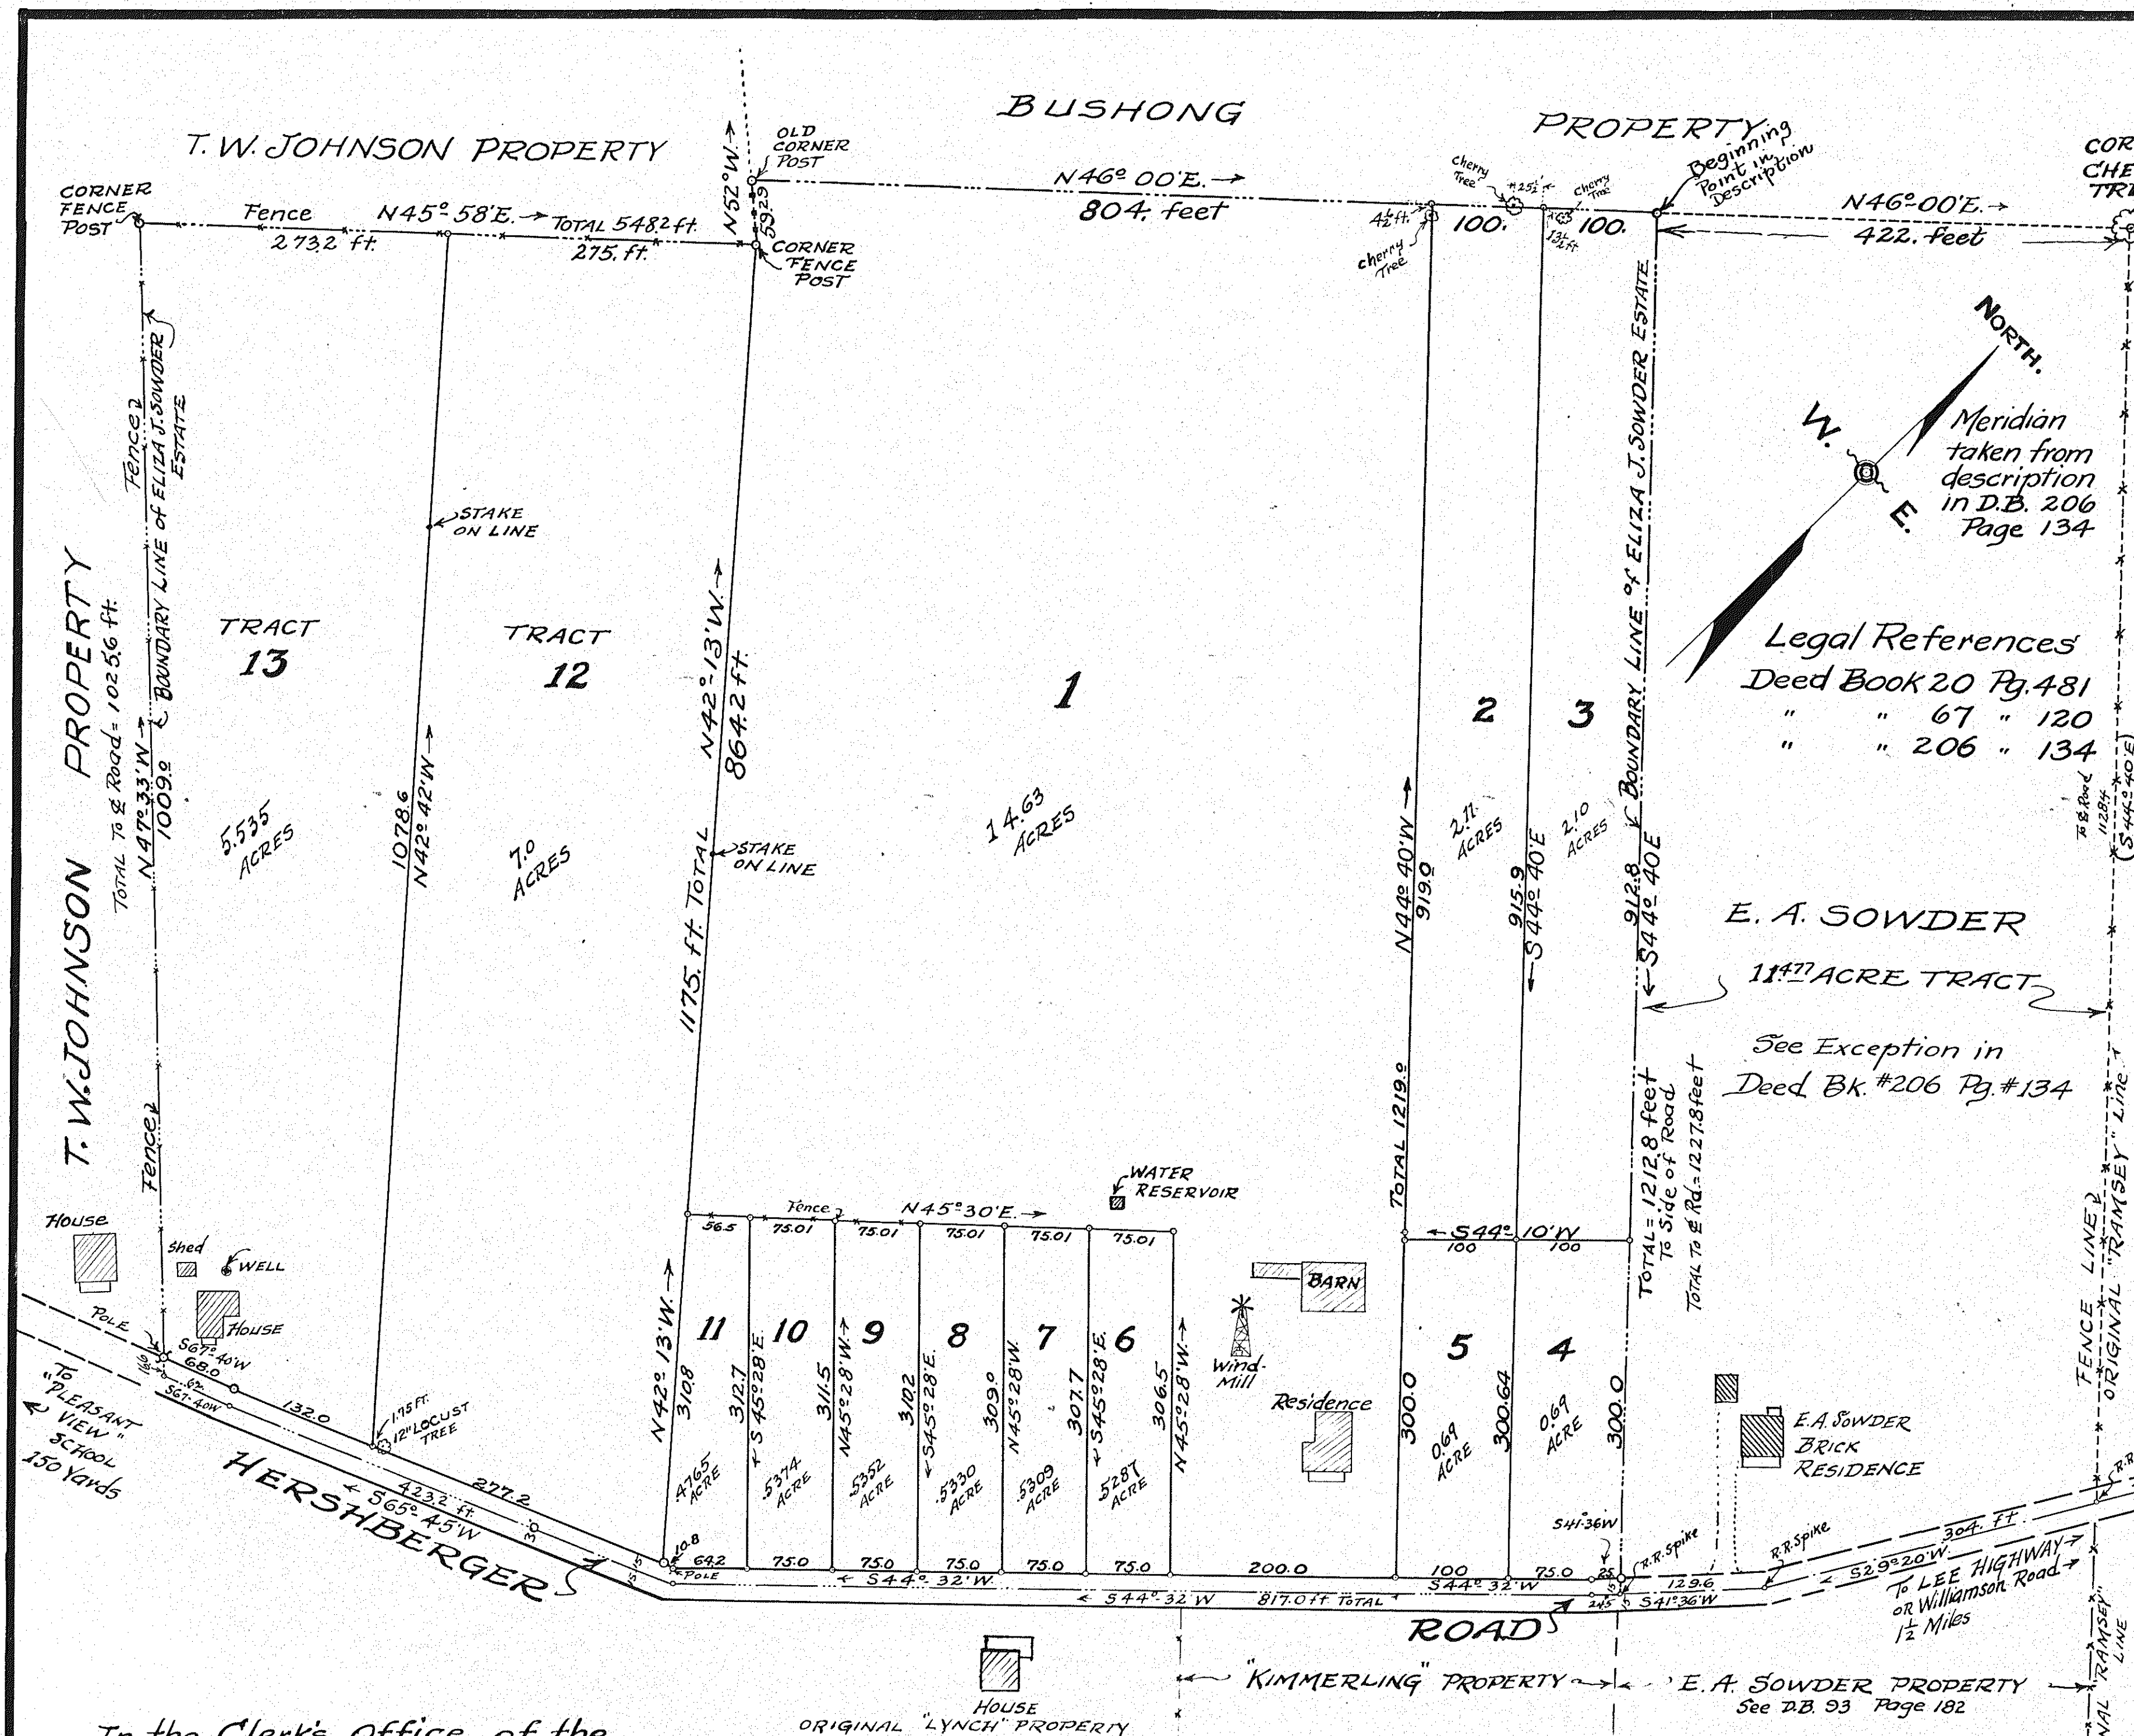

KNOW ALL MEN BY THESE PRESENTS:-

To Wit:- That the undersigned owners of the
R Tract of Land shown hereon as "ELIZA J.
Y SOWDER ESTATE," certify that the outside
D boundary line is described as follows:- "Beginning
at a point on the "Bushong" Line $546^{\circ}W$, 422. ft.
from the old Cherry Tree Corner, said beginning
point being the N.W. Corner of the 114.77 acre
Tract owned by E.A. Sowder; thence with said
Sowder line, $544^{\circ}40'E$, 1227.8 ft. to a point in the
center of Hershberger Road; thence with the same,
 $341^{\circ}26'W$, 245 ft.; $544^{\circ}32'W$, 817. ft.; $565^{\circ}45'W$,
4232 ft.; $567^{\circ}40'W$, 62. ft. to a point; thence
leaving the Hershberger Road, and with the T.W.
Johnson Line, $N47^{\circ}33'W$, 1025.6 ft. to a fence post
corner; thence $N45^{\circ}58'E$, 5482 ft. to a fence post
corner; thence $N52^{\circ}W$, 592.9 ft. to a Post; thence
with the "Bushong" Line, $N46^{\circ}00'E$, 804. ft. to the
Place of Beginning."

The undersigned owners further certify that the subdivision of this land into the lots as shown hereon, is entirely in accord with their desire and consent, as required by Section 5218 of the Code of the State of Virginia.

In witness whereof, the undersigned
owners, do hereby place their their signatures
on this the 21st day of May 1934

Signed:-

Mervin H. DeWitt
 1912
 1913
 23

State of VIRGINIA } T. Wit
CITY OF ROANOKE }

I, _____, a Notary Public in and for
the aforesaid City and State do hereby certify that E.A.Sowder,
Wesley A. Kirt C. Aldridge, _____, Wesley Sawyer Beckner
E.A.Sowder, Eliza Sowder Lester, L.B. Lester.
whose names are signed to the foregoing writing bearing
date of _____ have each personally appeared
before me and acknowledged the same, on this _____ day
of _____ 19____.

Signed:-

NOTARY PUBLIC.

STATE OF WEST VIRGINIA } to wit
COUNTY OF LOGAN }
I, _____, a Notary Public
in and for the aforesaid STATE and County do hereby certify that S.M. Dowder,
whose name is signed to the foregoing writing bearing date of _____, 21, 1934,
has personally appeared before me and acknowledged the same on this _____
day of _____, 1934.
Signed _____

My Commission

NOTARY PUBLIC

In the Clerk's Office of the
Circuit Court, of Roanoke County,
Virginia, this Map was presented
on this the 23 day of March, 1935,
and with the certificate of acknowledg-
ment thereto annexed, admitted to
record, at 12.10 o'clock P. m.

Teste Charles J. Gerit CLERK.
By Roy K. Tjorn, Dep. Clerk

NOTE BOOK # 99

Approved: - Perseant to Section 5322d of the Code of Virginia
In Session June of the Circuit Court of Roanoke County, Virginia
CITY ENGINEER OF ROANOKE, VA

Approved: CHAIRMAN - BOARD OF SUPERVISORS
OF ROANOKE COUNTY, VIRGINIA.

My Commission
 Expires August 31, 1934
 NOTARY PUBLIC

OF:

ELIZA J. SOWDER ESTATE
 ROANOKE COUNTY, VIRGINIA.

Date: April 12, 1934. By: C. B. MALCOLM.
 State Cert. Engr. Scale: 1"=100.