


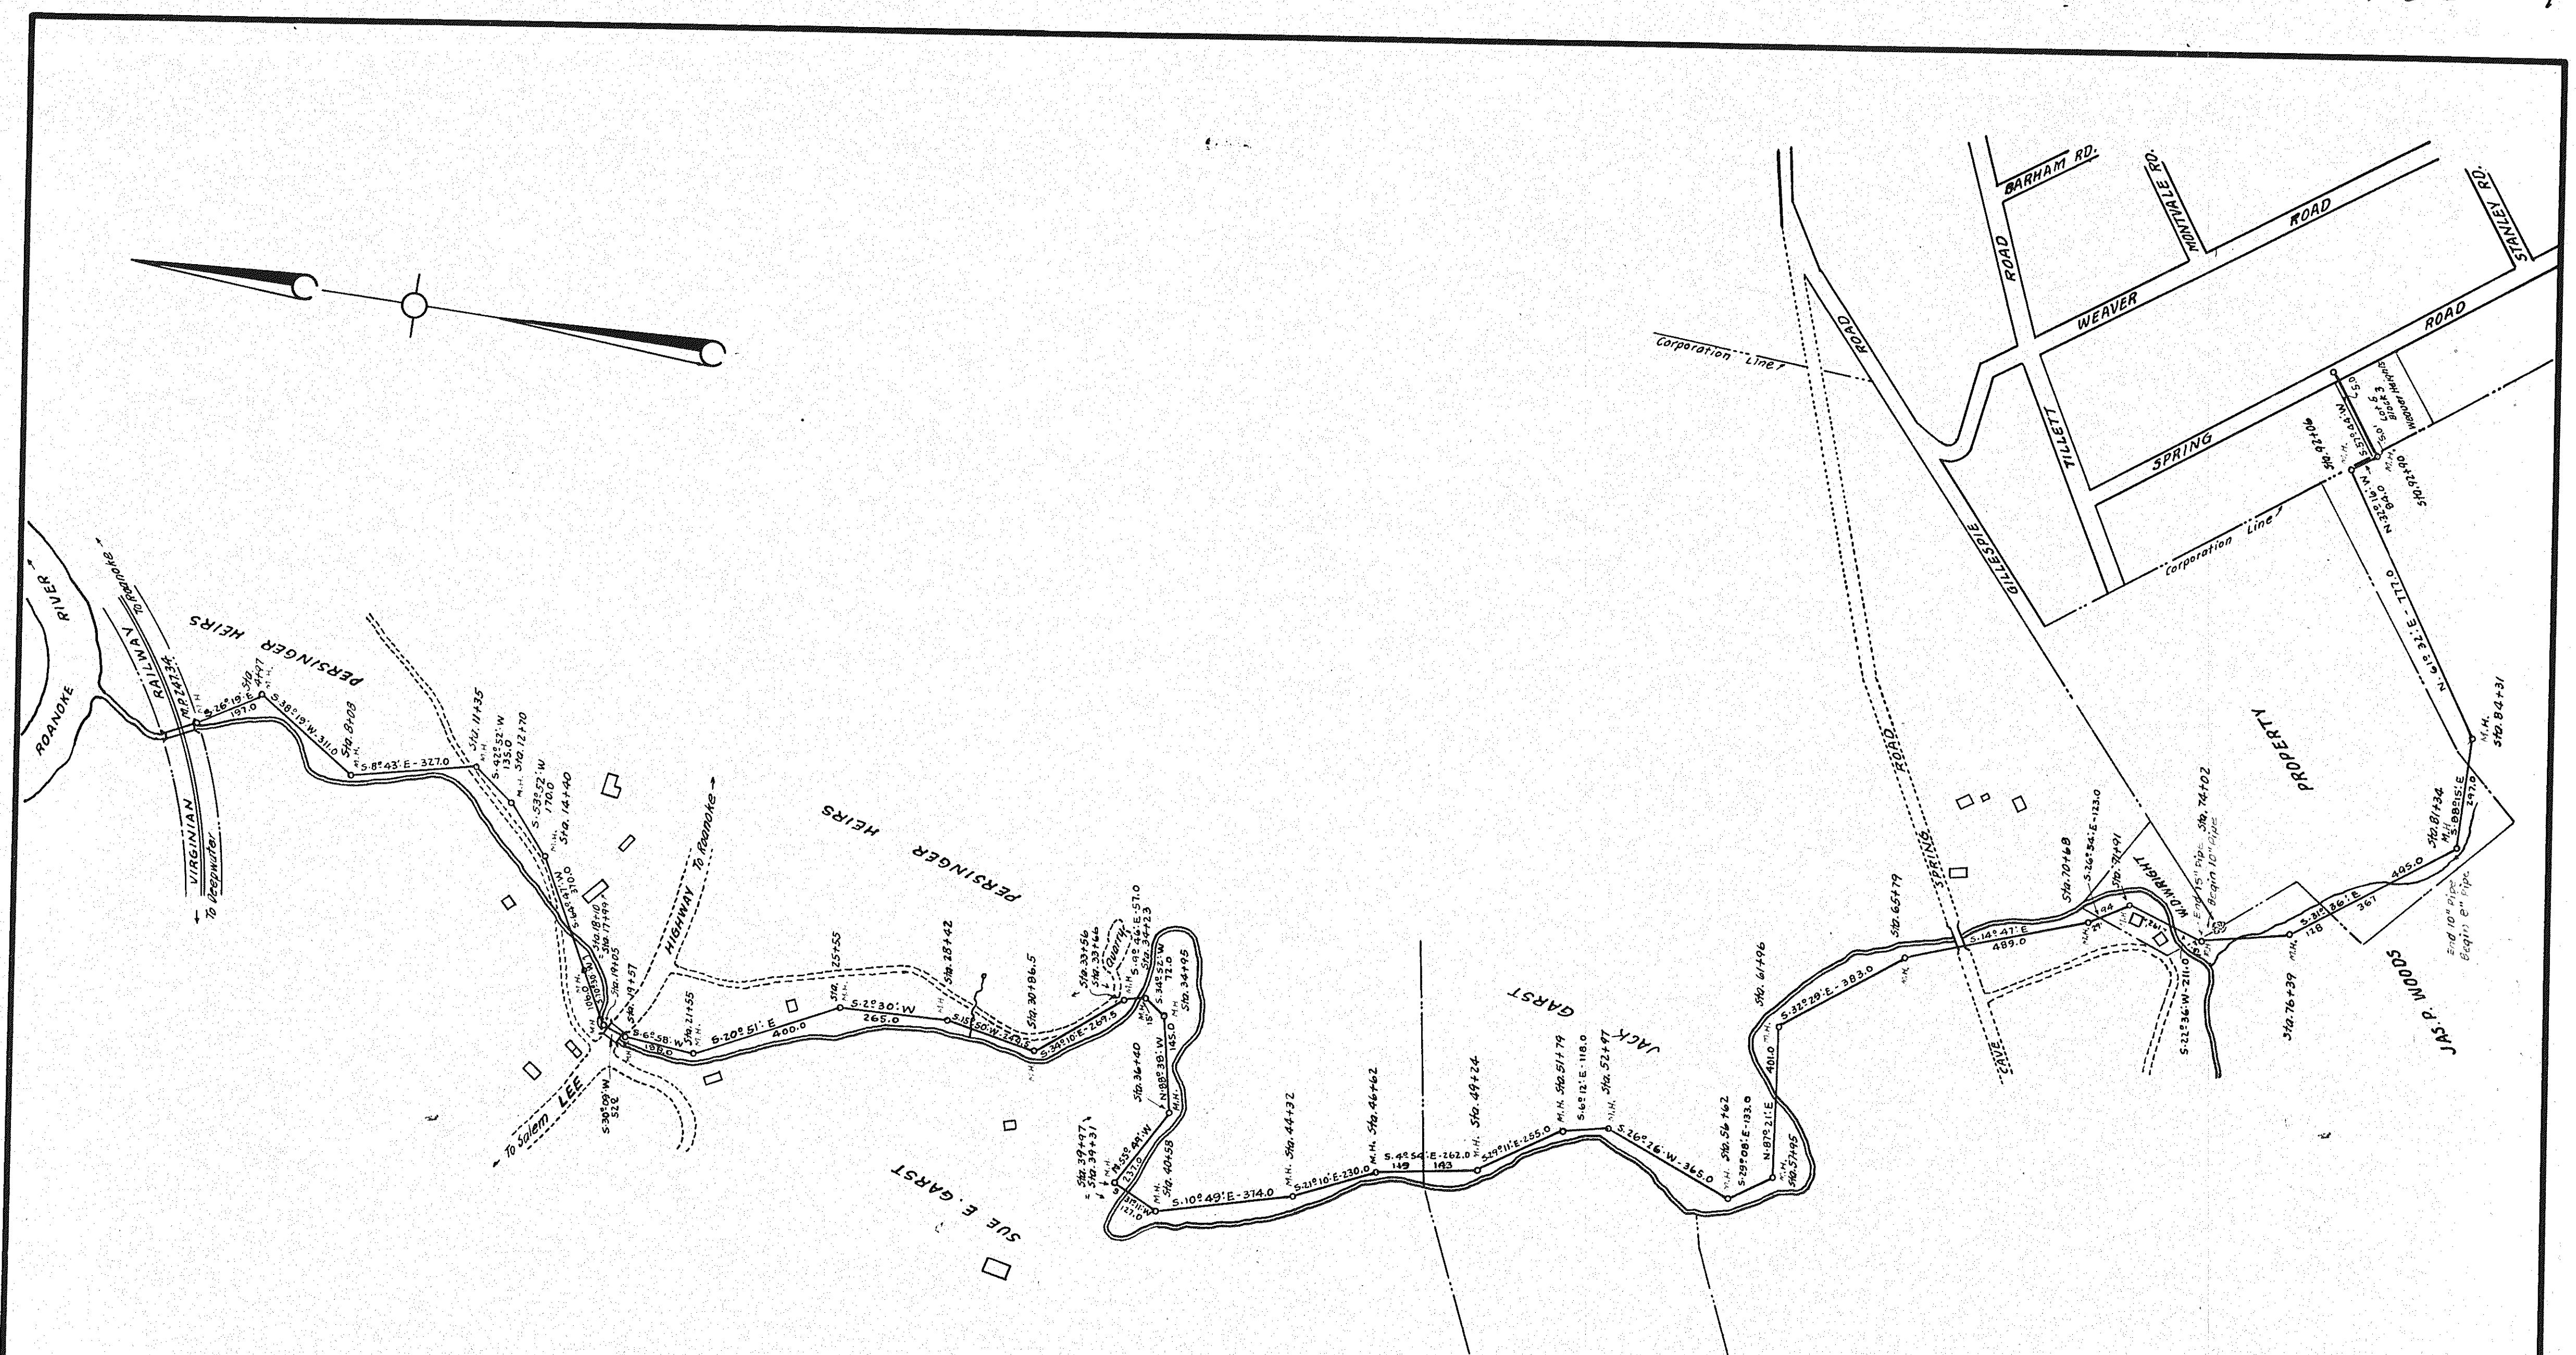

PLAT
SHOWING
LOCATION OF SANITARY SEWER TRUNK LINE
PROJECT 2A
THROUGH PRIVATE PROPERTIES
OFFICE OF CITY ENGINEER
BOOK 118-2
SCALE: 1" = 266'
ROANOKE, VA.
PAGES 2-8
APRIL 17, 1931.

Approved *C. J. Watkins*
City Engineer

In the Clerk's Office, Circuit Court of Roanoke
County, the 10th day of June, 1936.
this map was presented, and with the certificate
annexed, admitted to record at 8:35 o'clock P.M.
Teste: *Boyd S. Brown* Clerk.