



Total = 70.78 ACRES

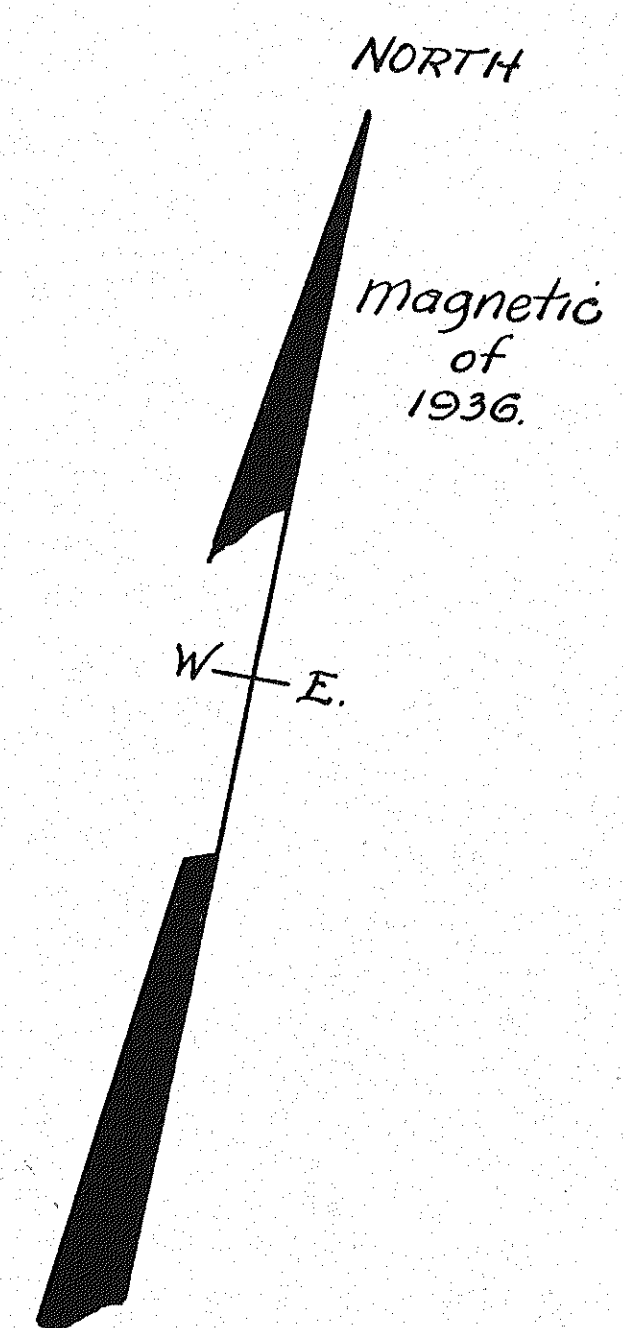

Legal Reference:- See Parcel III of Deed of Partition between Mary C. Deyerle et als, of Record in the Clerks Office of the Circuit Court of Roanoke Co, Va, in Deed Book # 199, Page # 191.

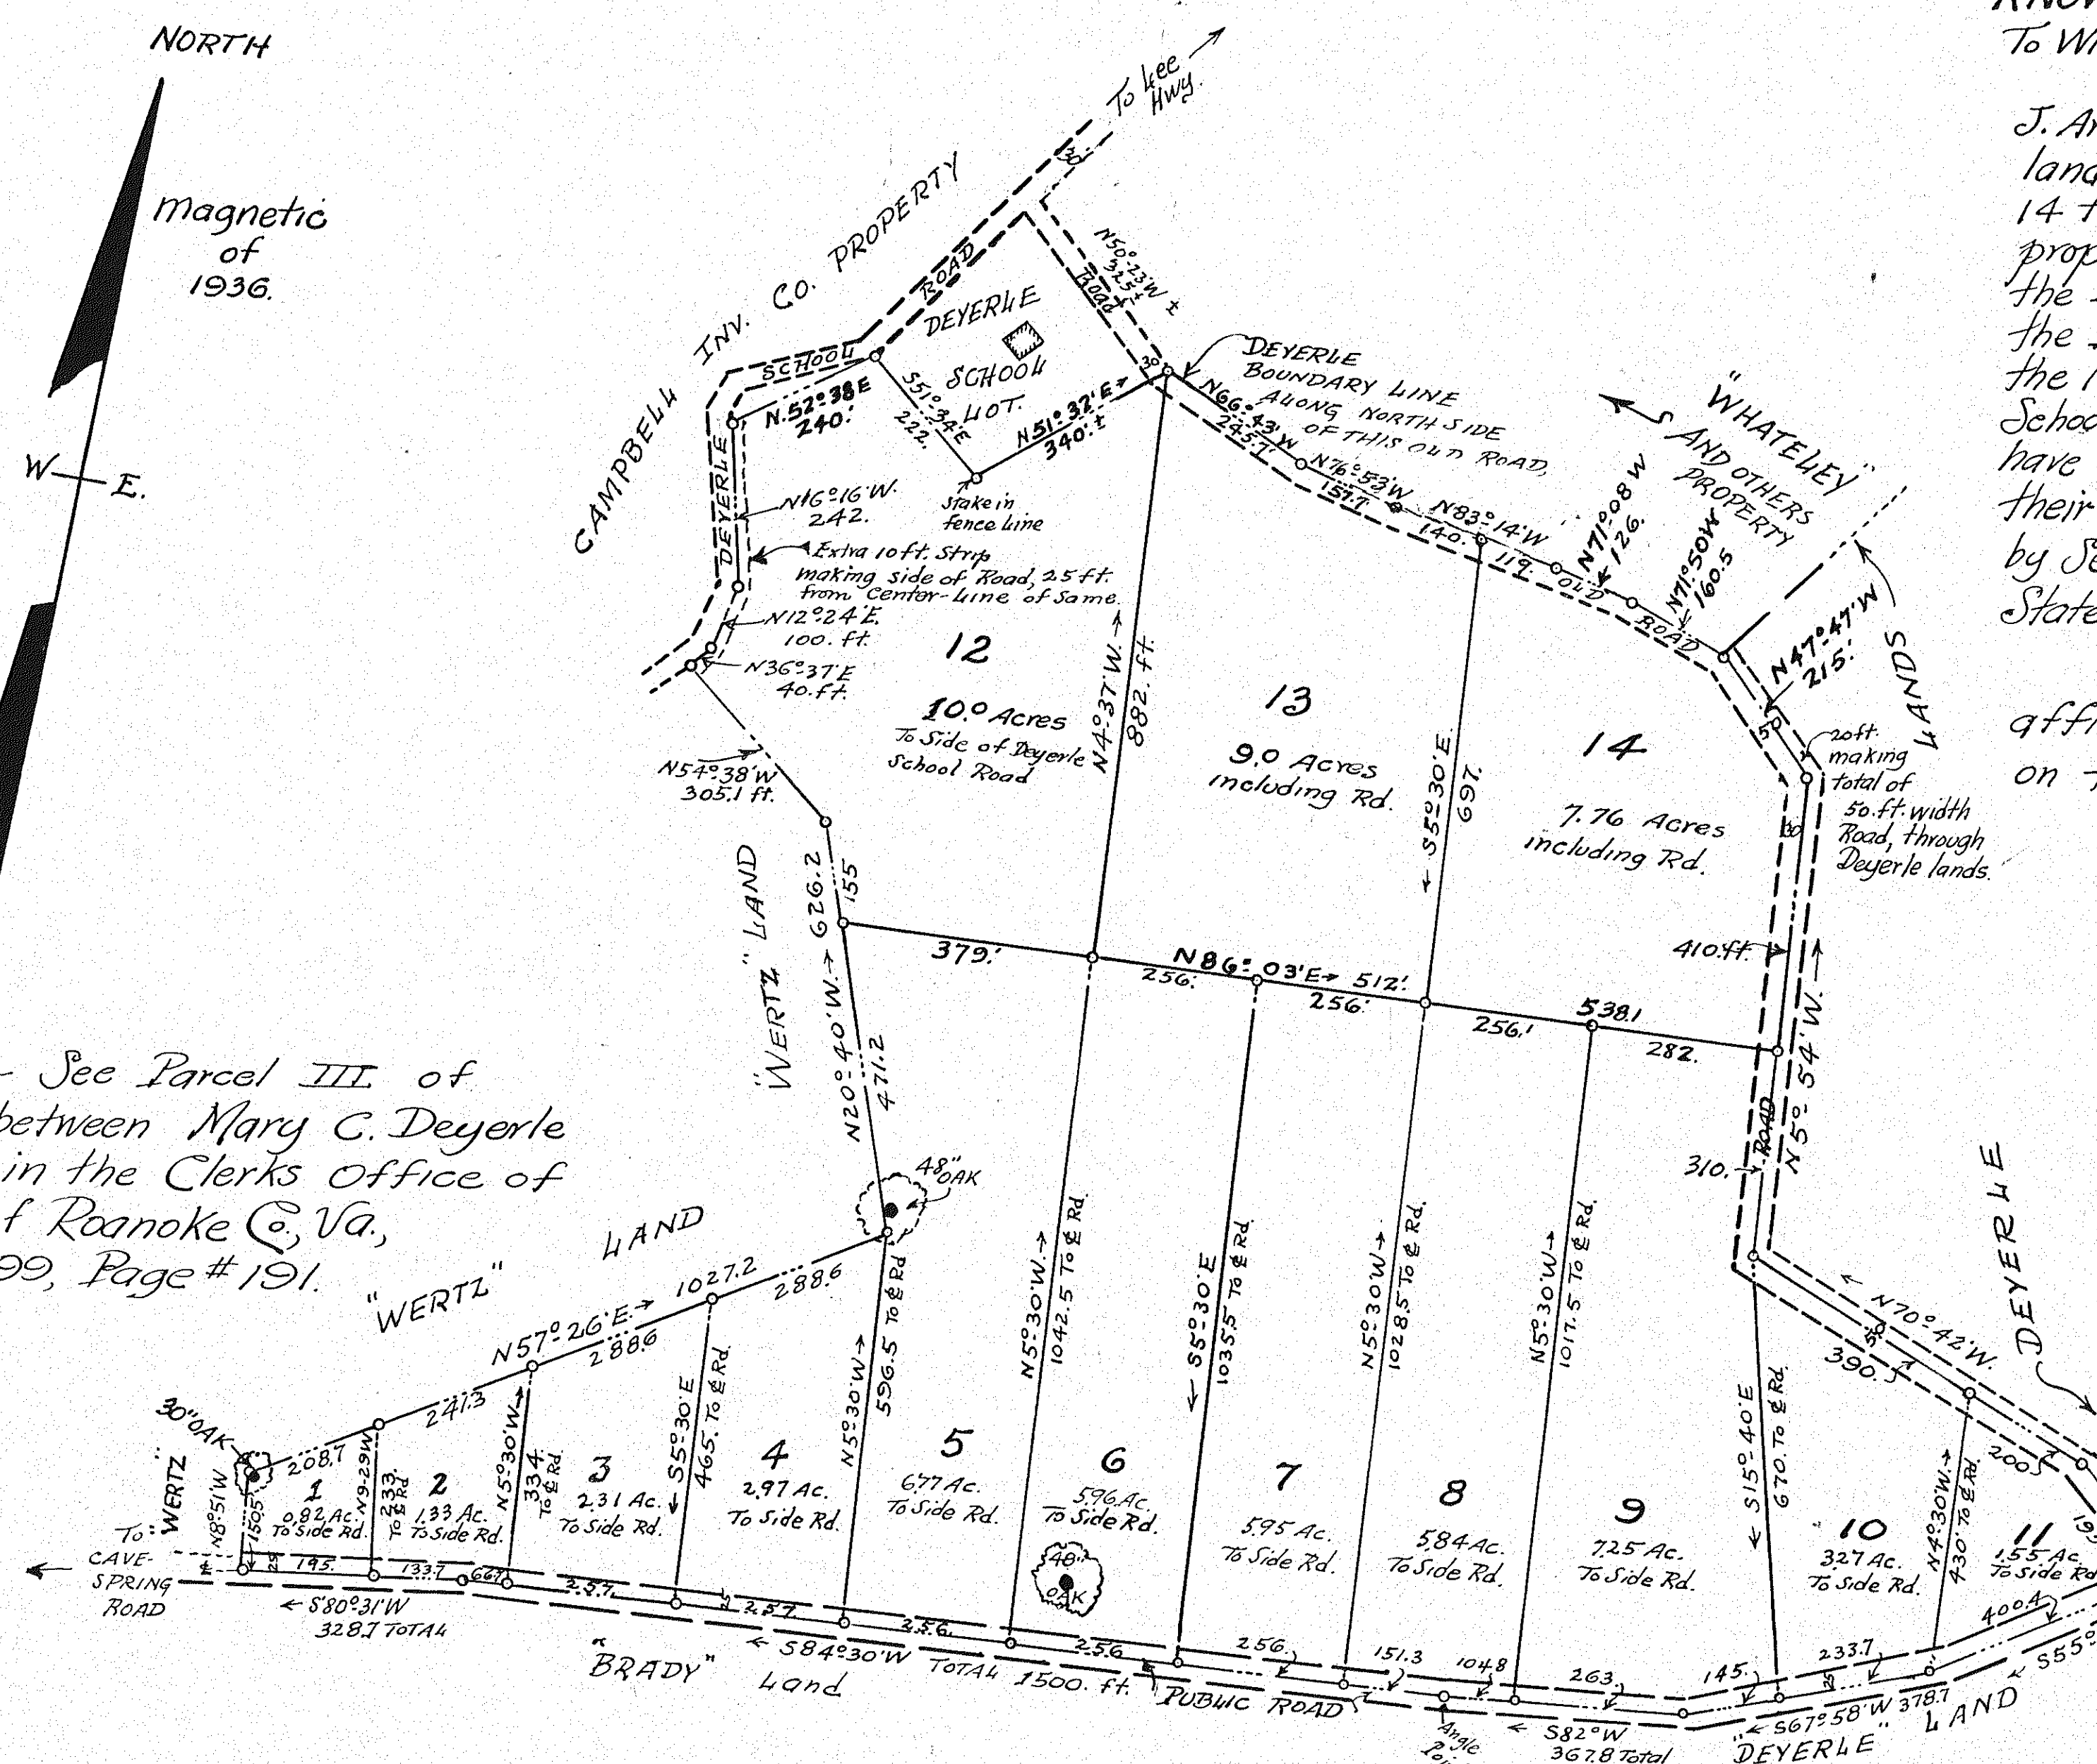

KNOW ALL MEN BY THESE PRESENTS:-
To Wit:-
That Thurman S. Deyerle and J. Arthur Deyerle, the owners of the land shown hereon subdivided into 14 tracts, bounded on the North by the property of "Whateley" and others, - on the East by Deyerle, - on the South by the Public Road - and on the West by the lands of "Wertz" and the Deyerle School Road and School House Lot, - have subdivided this land entirely with their own free will and accord as required by Section # 2510a of the Code of the State of Virginia.

In Witness whereof is hereby affixed the signatures of said owners on this 14th day of August 1936.

Signed:
T. S. Deyerle (Seal)
J. A. Deyerle (Seal)
OWNER

STATE OF VIRGINIA } To Wit
CITY OF ROANOKE }
I, J. L. Flora, a Notary Public in and for the aforesaid City and State, do hereby certify that T. S. Deyerle and J. A. Deyerle, whose names are signed to the foregoing writing bearing date of Aug. 14, 1936, have personally appeared before me, and acknowledged the same on this 14th day of August 1936.

Signed:
J. L. Flora
NOTARY PUBLIC
My Commission Expires:-
May 22 1938

In the Clerks Office for the Circuit Court for the County of Roanoke, Va, on this 15th day of August 1936, this Map was presented, and with the Certificate of acknowledgment, thereto annexed, was admitted to Record at 1:14 clock P. M.

Teste Roy X. Brown CLERK
By Arthur S. Miller, Dep. Clerk

Date: Aug. 6, 1936.

MAP
SHOWING SUBDIVISION OF:-
DEYERLE BROTHERS PROPERTY
Made for: BEN JOHNSON LAND AUCTION Co. of Abingdon, Va
Located in: ROANOKE COUNTY, VIRGINIA.
By: C. B. Malcolm
State Cert. Engr.
Scale: 1"=200'

Approved: C. J. Watkins
CITY ENGINEER OF ROANOKE, VA
Approved: T. J. Andrews
CHAIRMAN OF BOARD OF SUPERVISORS
OF ROANOKE COUNTY, VA.