


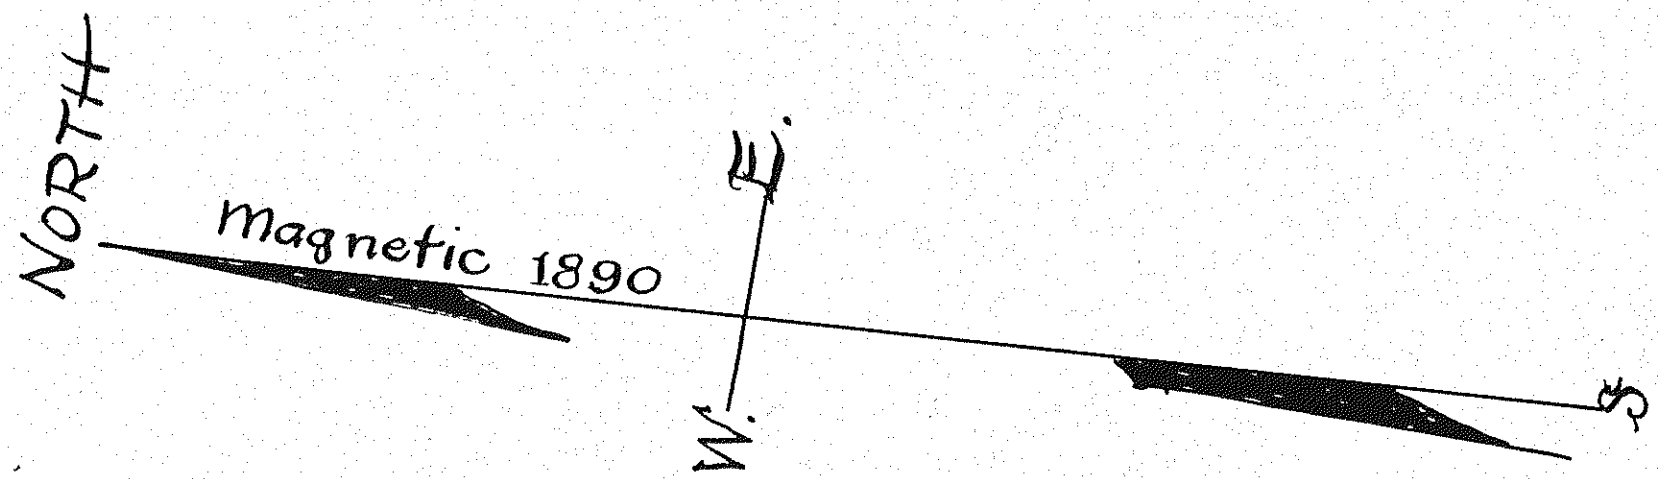

This is to certify that the undersigned A.P. Bailey, is the owner of the property shown on the annexed map (except those lots marked X, which have heretofore been sold by A.P. Bailey) known and designated as a portion of the "LAKE SPRING LAND COMPANY"; said map is a replatting and subdivision of sections 10, 14, 15, 32, 33, 36, 37 and a southerly portion of sections 9, 49, and 50, as appear on the Plat of "LAKE SPRING LAND COMPANY", which plat is to be found recorded on Page #31, of Plat Record Book #1. Insofar as the above sections appear, this map supercedes the Map of the "LAKE SPRING LAND COMPANY", and also that portion of the Map of "LAKE SPRING TRACT", known and designated as No. 2, as appears on the Plat of LAKE SPRING TRACT, which plat is to be found recorded at Page #87 of Plat Record Book No. 1. This map, annexed, as lot and section numbers, corresponds with a Map, not of Record, known as the "G. W. Baist Map of Salem and Vicinity", made in 1891, and which hangs on the wall in the Roanoke County Clerk's Office. All references above made, are to Records of the Clerk's Office of the Circuit Court for the County of Roanoke, Virginia.

LEGAL REFERENCE TO A.P. BAILEY ORIGINAL PURCHASE: See Deed Book #95, Page #151, - Parcel #1 - Boundary 650x1200', shown hereon with corners A-B-C-D; Parcel #2 - Boundary with corners E-F-G-H and J-K-L-M.

Note: All lots marked X are sold, remaining numbered lots, owned by A.P. Bailey.

SEE C.L. ORDER Book "Q" Pages 443-445

The annexed subdivision is in accordance with a survey made by C.B. Malcolm, State Cert. Engineer, Nov. 15, 1936, the outside boundary lines being as follows:

Parcel #1, Bounded by corners A-B-C-D; - Beginning at the N.E. angle of BOARD and BOONE STS., and running along the North side of Boone Street, N83°E, 650 ft. to a point on the west line of Lake Street; thence with said line, N7°W, 1200 ft. to a point; thence S83°W, 650 ft. to a point on the East line of BOARD ST., thence with said East line of Board Street, S7°E, 1200 ft. to the place of Beginning, and containing 17.90 Acres.

Parcel #2, bounded by corners E-F-G-H, being lots 1 to 12 inclusive of Sec. #10, LAKE SPRING LAND Co. Addition. - Beginning at the N.E. Corner of BRUFFEY and BITTLE STREETS, thence along the North side of Bittle St., N83°E, 300 ft. to a point; thence along the West side of LAKE ST., N7°W, 300 ft. to a point; thence along the South side of BOON ST., S83°W, 300 ft. to a point; thence along the East side of BRUFFEY ST., S7°E, 300 ft. to the place of Beginning.

Parcel #3, Being bounded by corners J-K-L-M, being lots 1 to 6, inclusive of Section #9; - Beginning at a point N83°E, 70 ft. from the N.W. Corner of BITTLE & LAKE Streets, thence N83°E, 150 ft.; thence N7°W, 300 ft.; thence S83°W, 150 ft.; thence S7°E, 300 ft. to the Place of Beginning.


The said subdivision and annexed plat is with the free will and consent of the undersigned owner, and in accordance with his desire. I have caused this plat to be made for the purpose of determining questions which have arisen in regard to conveyances of lots, included within the boundary of this survey, heretofore made by me, and on account of the differences in aforesaid Maps, and to prevent any such questions from arising as to any sales of such lots, which may hereafter be made by me; - by determining Section Lines, Section Numbers, Lot Numbers, and lot boundaries, - Street and Alley lines, so that no confusion of lot and Section Numbers, lot lines, Street and Alley lines may hereafter exist, as to any property heretofore or now owned by me, within the boundaries set forth in the Annexed Map.

Witness my Hand and Seal on this 15th day of November 1936.
State of Virginia, County of Roanoke.
I, C.B. Malcolm, a Notary Public in and for the County of Roanoke, Virginia, do hereby certify, that A.P. BAILEY, whose name is signed to the foregoing certificate, has personally appeared before me and acknowledged the same given under my hand, this 15th day of November, 1936.
My Commission Expires November 24, 1937.
C.B. Malcolm, Notary Public

In the Clerk's Office for the Circuit Court of the County of Roanoke, Virginia, this Map was presented, and with the Certificate of acknowledgment, thereto annexed, admitted to Record at 10 o'clock, P.M., on this 16th day of January, 1937.

Teste: Roy L. Brown, Clerk
By U. C. Fagan, Def. Clk.

At a Regular Meeting of the Council of the Town of Salem, Virginia, held Monday, Jan. 11, 1937, all members being present, on Motion, the following ordinance was unanimously adopted: - Whereas, on application of A.P. Bailey, be it ordained by the Council of the Town of Salem, that the plat and subdivision, known as property of A.P. BAILEY, which constitutes a replatting of a portion of ground known as: LAKE SPRING LAND COMPANY, as shown on the original Map of "LAKE SPRING LAND COMPANY" a plat of which is recorded at Page 31 of Plat Record Book No. 1 of the Records of the Clerk's Office of the Circuit Court of Roanoke County, Va., be, and the same is hereby approved, and the Clerk of the Council is hereby directed to certify a copy of this ORDINANCE, on the original plat of the property of A.P. BAILEY, which original is to be Recorded in the Clerk's Office of the Circuit Court of Roanoke County, Va.
A True Copy Teste: [Signature] Clerk of Council of Town of SALEM.

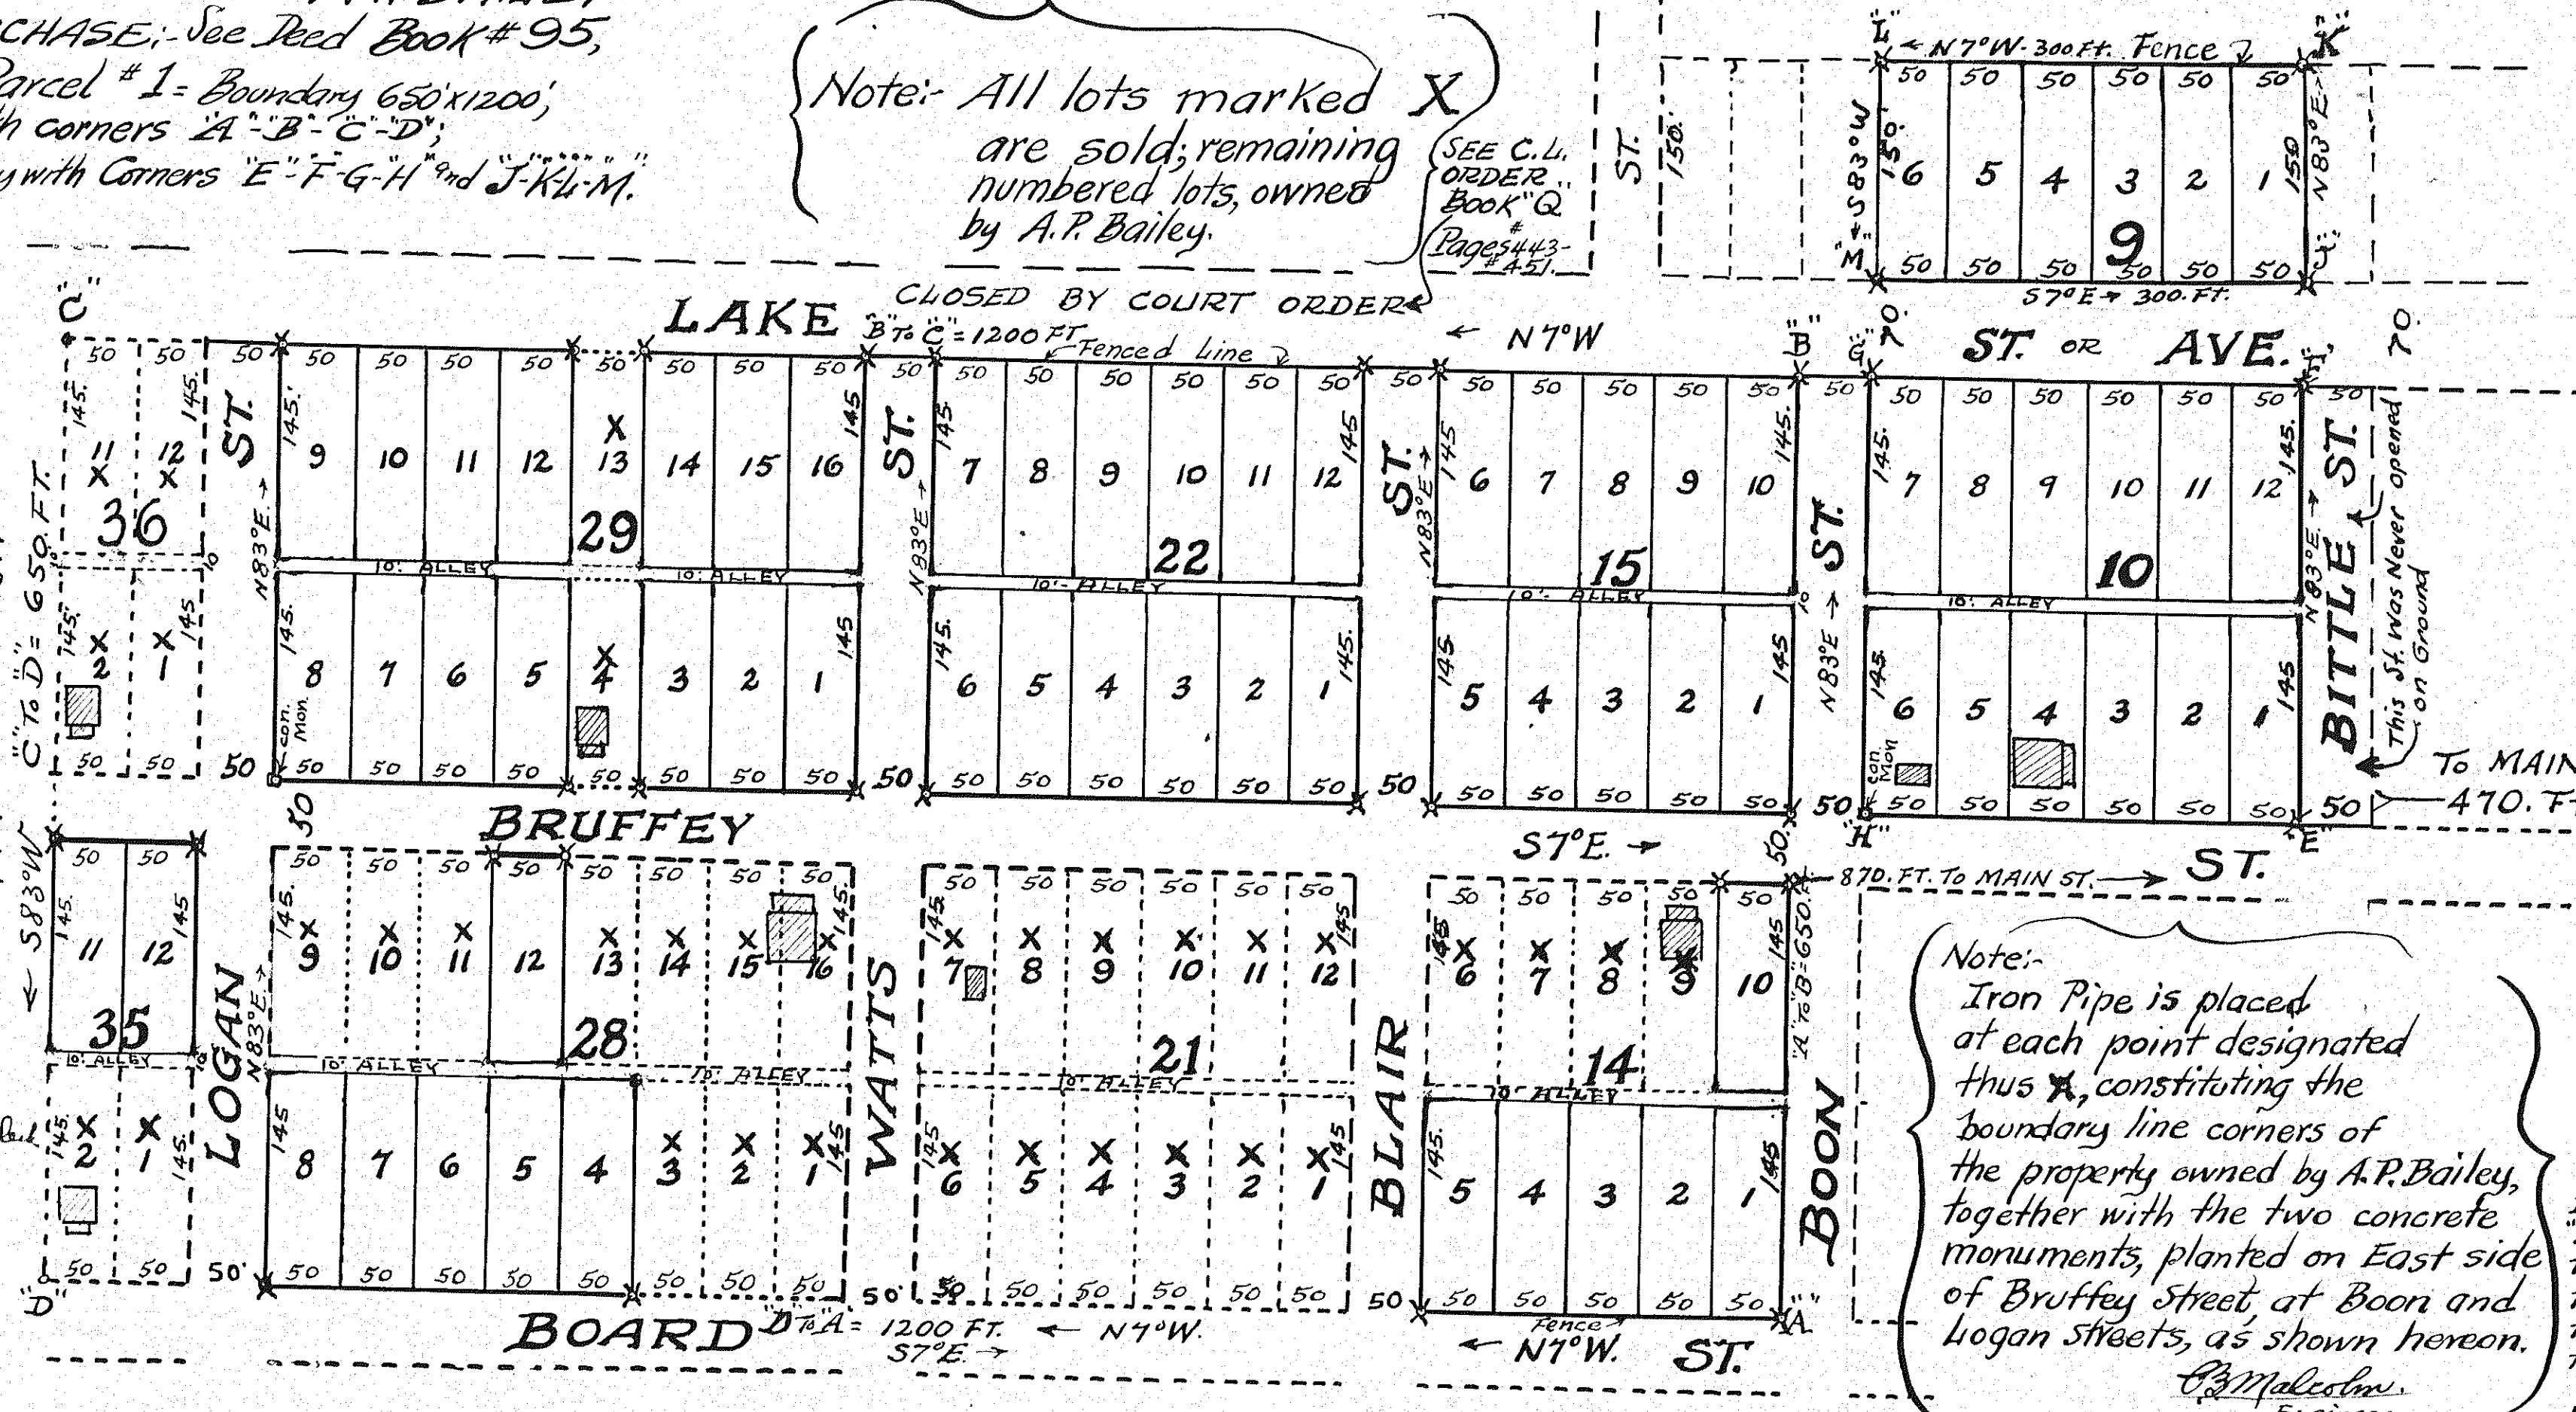

Note: Iron Pipe is placed at each point designated thus X, constituting the boundary line corners of the property owned by A.P. Bailey, together with the two concrete monuments, planted on East side of Bruffey Street at Boon and Logan Streets, as shown hereon.

MAP SHOWING: PROPERTY OF: A.P. BAILEY Being portion of original "Lake Spring Land Co." Lands SALEM, VIRGINIA. By: C.B. Malcolm. State Cert. Engineer Date: November 15, 1936. Scale 1"=100'