


Approved: *C. L. Watkins*
CITY ENGINEER OF ROANOKE CITY, VIRGINIA.

T. Andrews
CHAIRMAN OF BOARD OF SUPERVISORS OF
ROANOKE COUNTY, VA.

KNOW ALL MEN BY THESE PRESENTS: To Wit:-

That K.K. Hunt, D.R. Hunt, Mebane Hunt Cabell, W.S. Hunt, and A.B. Hunt, Jr., the Heirs of "MARY K. HUNT," are the owners of the land shown hereon, known as SHADELAND, is subdivided into the lots as shown hereon, entirely with the free will and consent of the said owners, as required by the Code of the State of Virginia; the outside boundary lines of this property are described as follows:- Beginning at the point of intersection of the center of Moonaw Creek, with the East Side of 10th Street; thence leaving 10th St. and down said Moonaw Creek (or Lick Run), S86°45'E, 53.44 ft. to an Ash Tree on the South Bank; thence down said Creek, S71°52'E, 202. Ft.; thence leaving the Creek, and with the old fence, S18°14'W, 56. ft. to a fence corner post; thence leaving the Bradshaw property, and with the North Line of the "Mitchell" property, S75°31'E, 573. ft. to a stake corner in old fence line; thence with the West Line of the lands of George Markley, and with the West Line of GRANDVIEW ADDN., & with the West Line of 5TH STREET, N29°48'E, 144.18 feet to a point on the South Line of HUNT AVENUE; thence with the said South side of HUNT Avenue, N60°W, 829.3 feet to a point on the East Side of 10th STREET; thence along the said East Side of 10th St. S30°W, 1453.4 ft. to a point of Curve; thence with a 9°24' CURVE to the left, an arc distance of 158.1 feet to the place of Beginning.

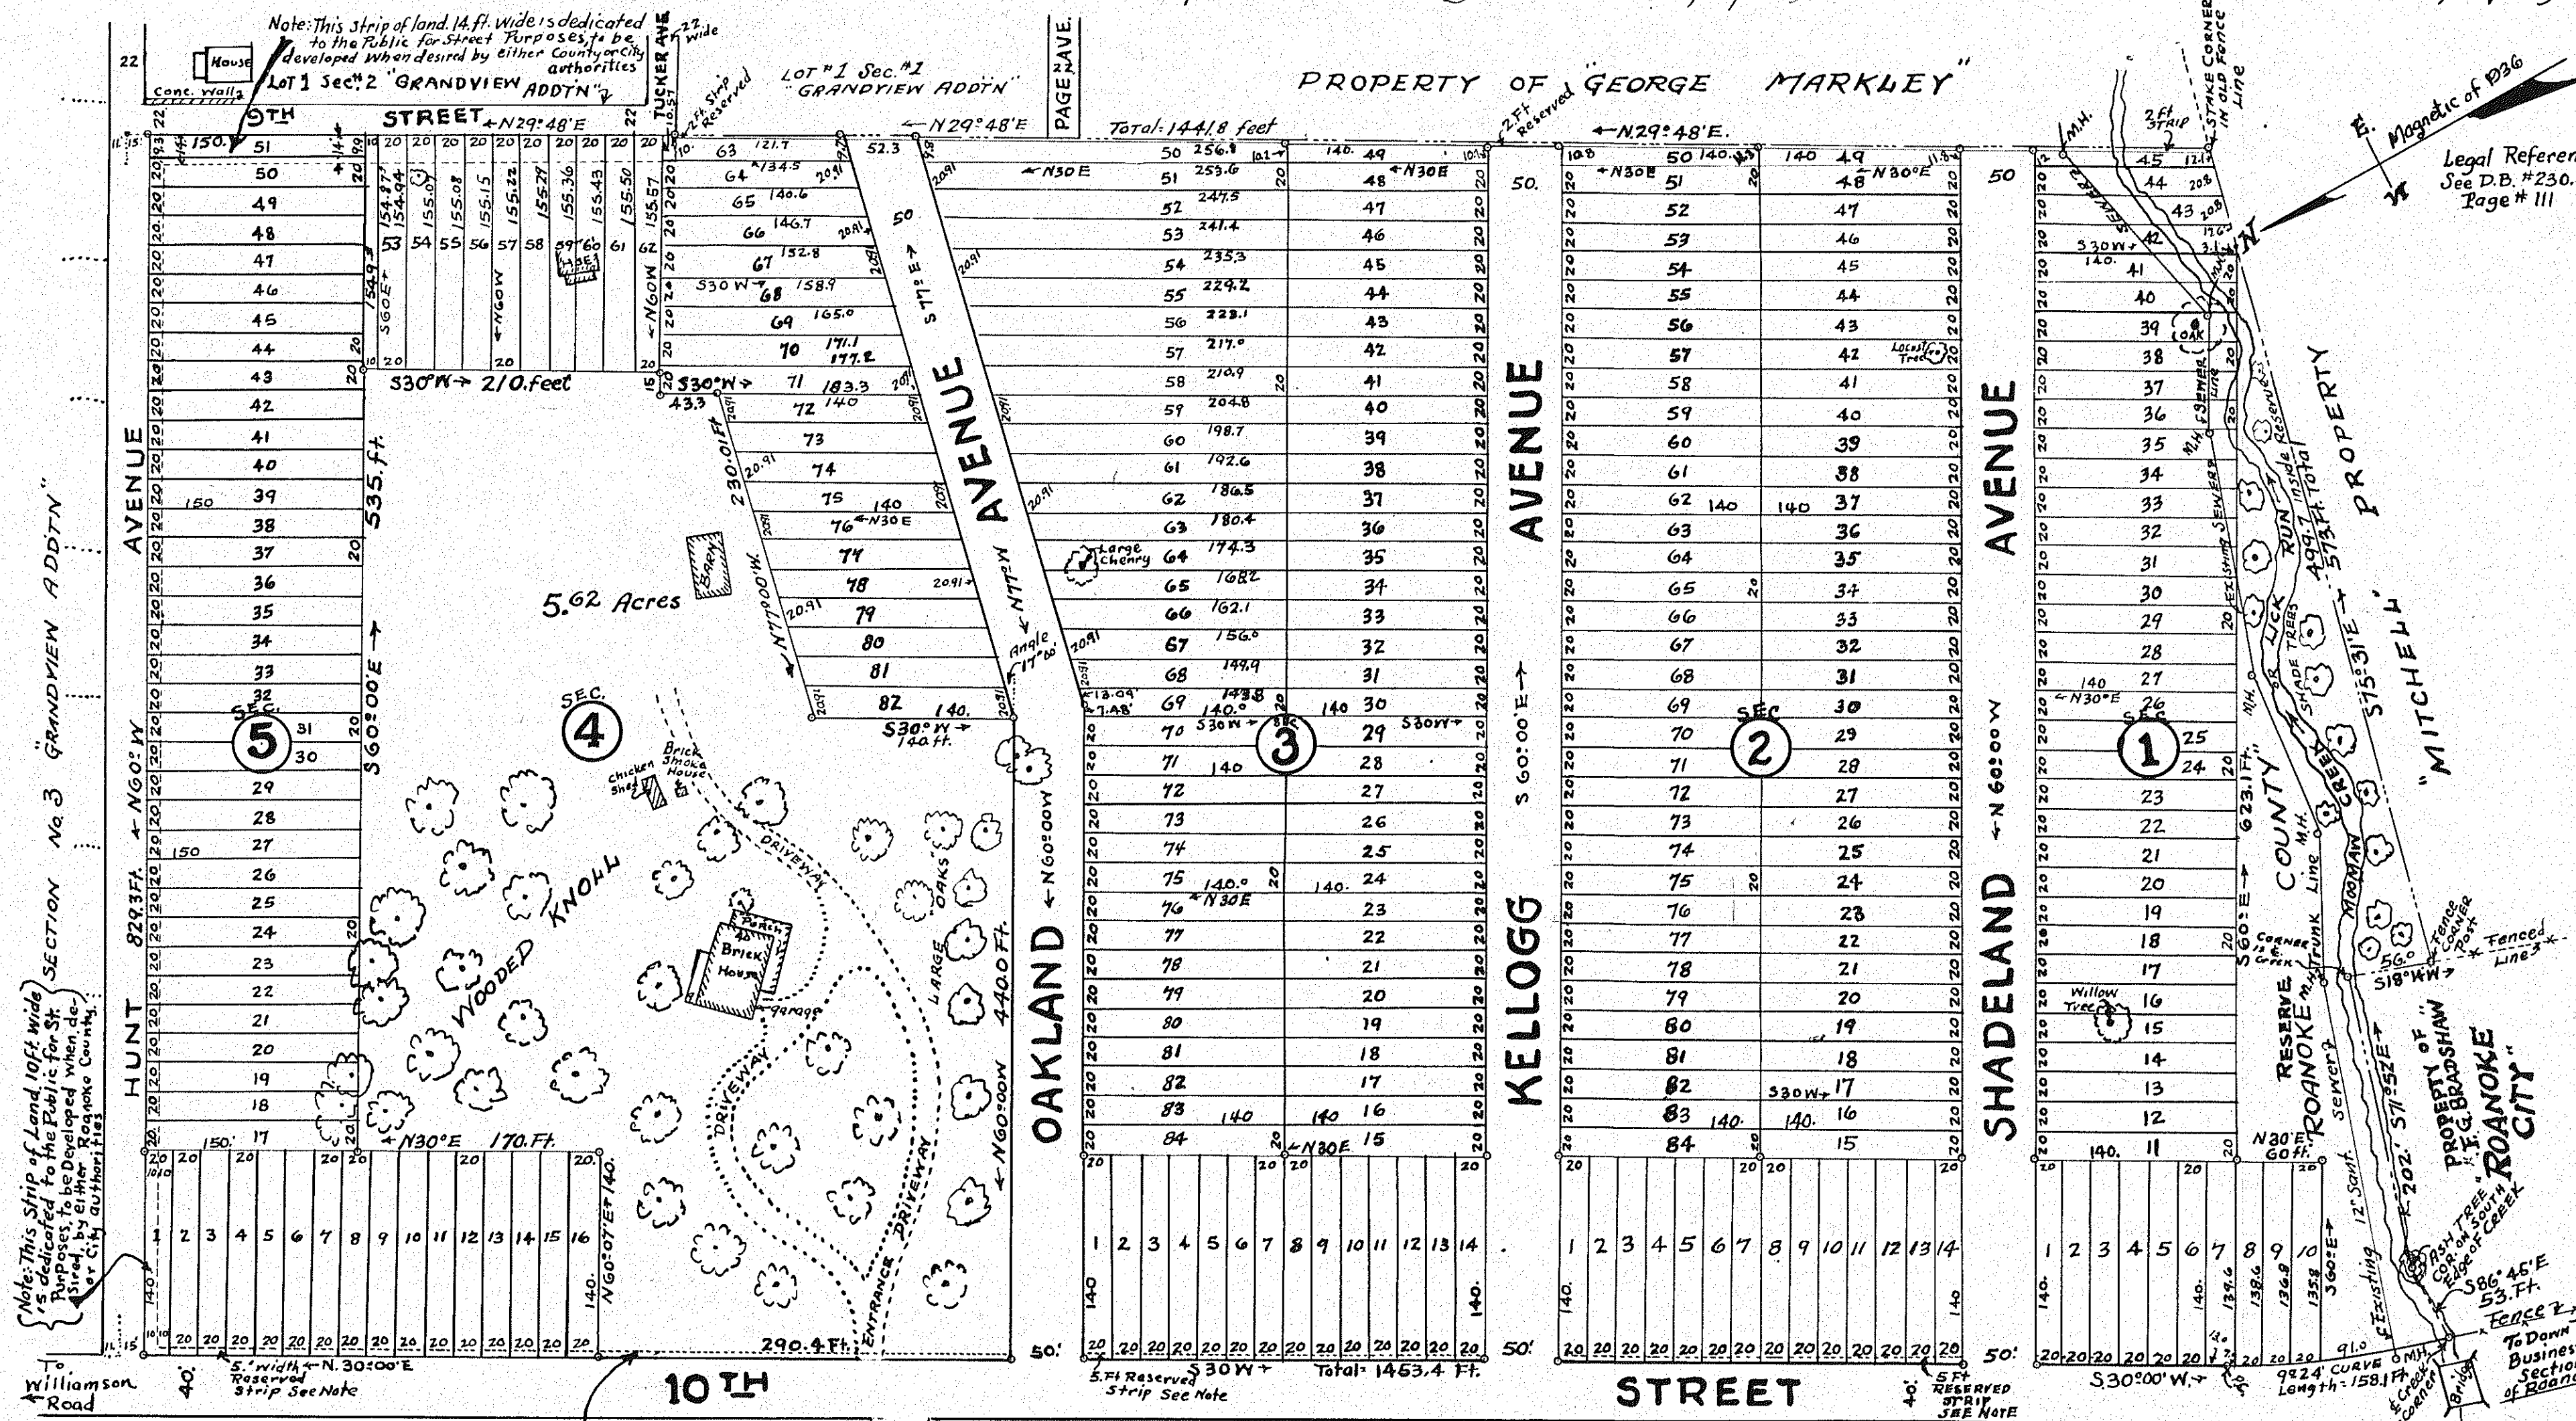

In witness whereof is hereby placed the signatures of the aforesaid owners of this Tract of land, subdivided into the lots, as shown hereon, known as "SHADELAND," on this 26th day of February 1937.

K.K. Hunt (Seal)
D.R. Hunt (Seal)
Mebane Hunt Cabell (Seal)
W.S. Hunt (Seal)
A.B. Hunt, Jr. (Seal)

In the Clerk's Office of the Circuit Court for the County of Roanoke, Virginia, this Map was presented, with the Certificate of acknowledgment thereto annexed, on the 3rd day of March, 1936, and admitted to Record at 4:20 o'clock P.M.

Teste: *Roy K. Brown* CLERK.

MAP OF:
SHADELAND
PROPERTY OF "MARY K. HUNT" HEIRS
ROANOKE COUNTY, VA.
By: *S.B. Malcolm*
State Cert. Engr.
Roanoke, Va.
Date: June 8, 1936.

W.S. HUNT, one of the male grantors herein reserves unto himself, the Right to privately to erect Poles and to suspend wires along and across the Streets and Avenues of said SHADELAND, for purposes of signaling and Power Transmission, and also to lay Water pipes under said STREETS and AVENUES.

Scale 1" = 90'

STATE OF VIRGINIA
CITY OF ROANOKE To Wit:
I, Sally G. Petty, a
Notary Public in and for the
aforesaid City and State do
hereby certify, that K.K. Hunt,
D.R. Hunt, Mebane Hunt Cabell,
W.S. Hunt and A.B. Hunt, Jr.,
whose names are signed to the
foregoing writing bearing date
of Feb. 26, 1937, have per-
sonally appeared before me,
and acknowledged the same,
on this 1st day of March, 1937.

Signed: *Sally G. Petty*
Notary Public
My Commission Expires Nov. 20, 1937.