


Binding Edge

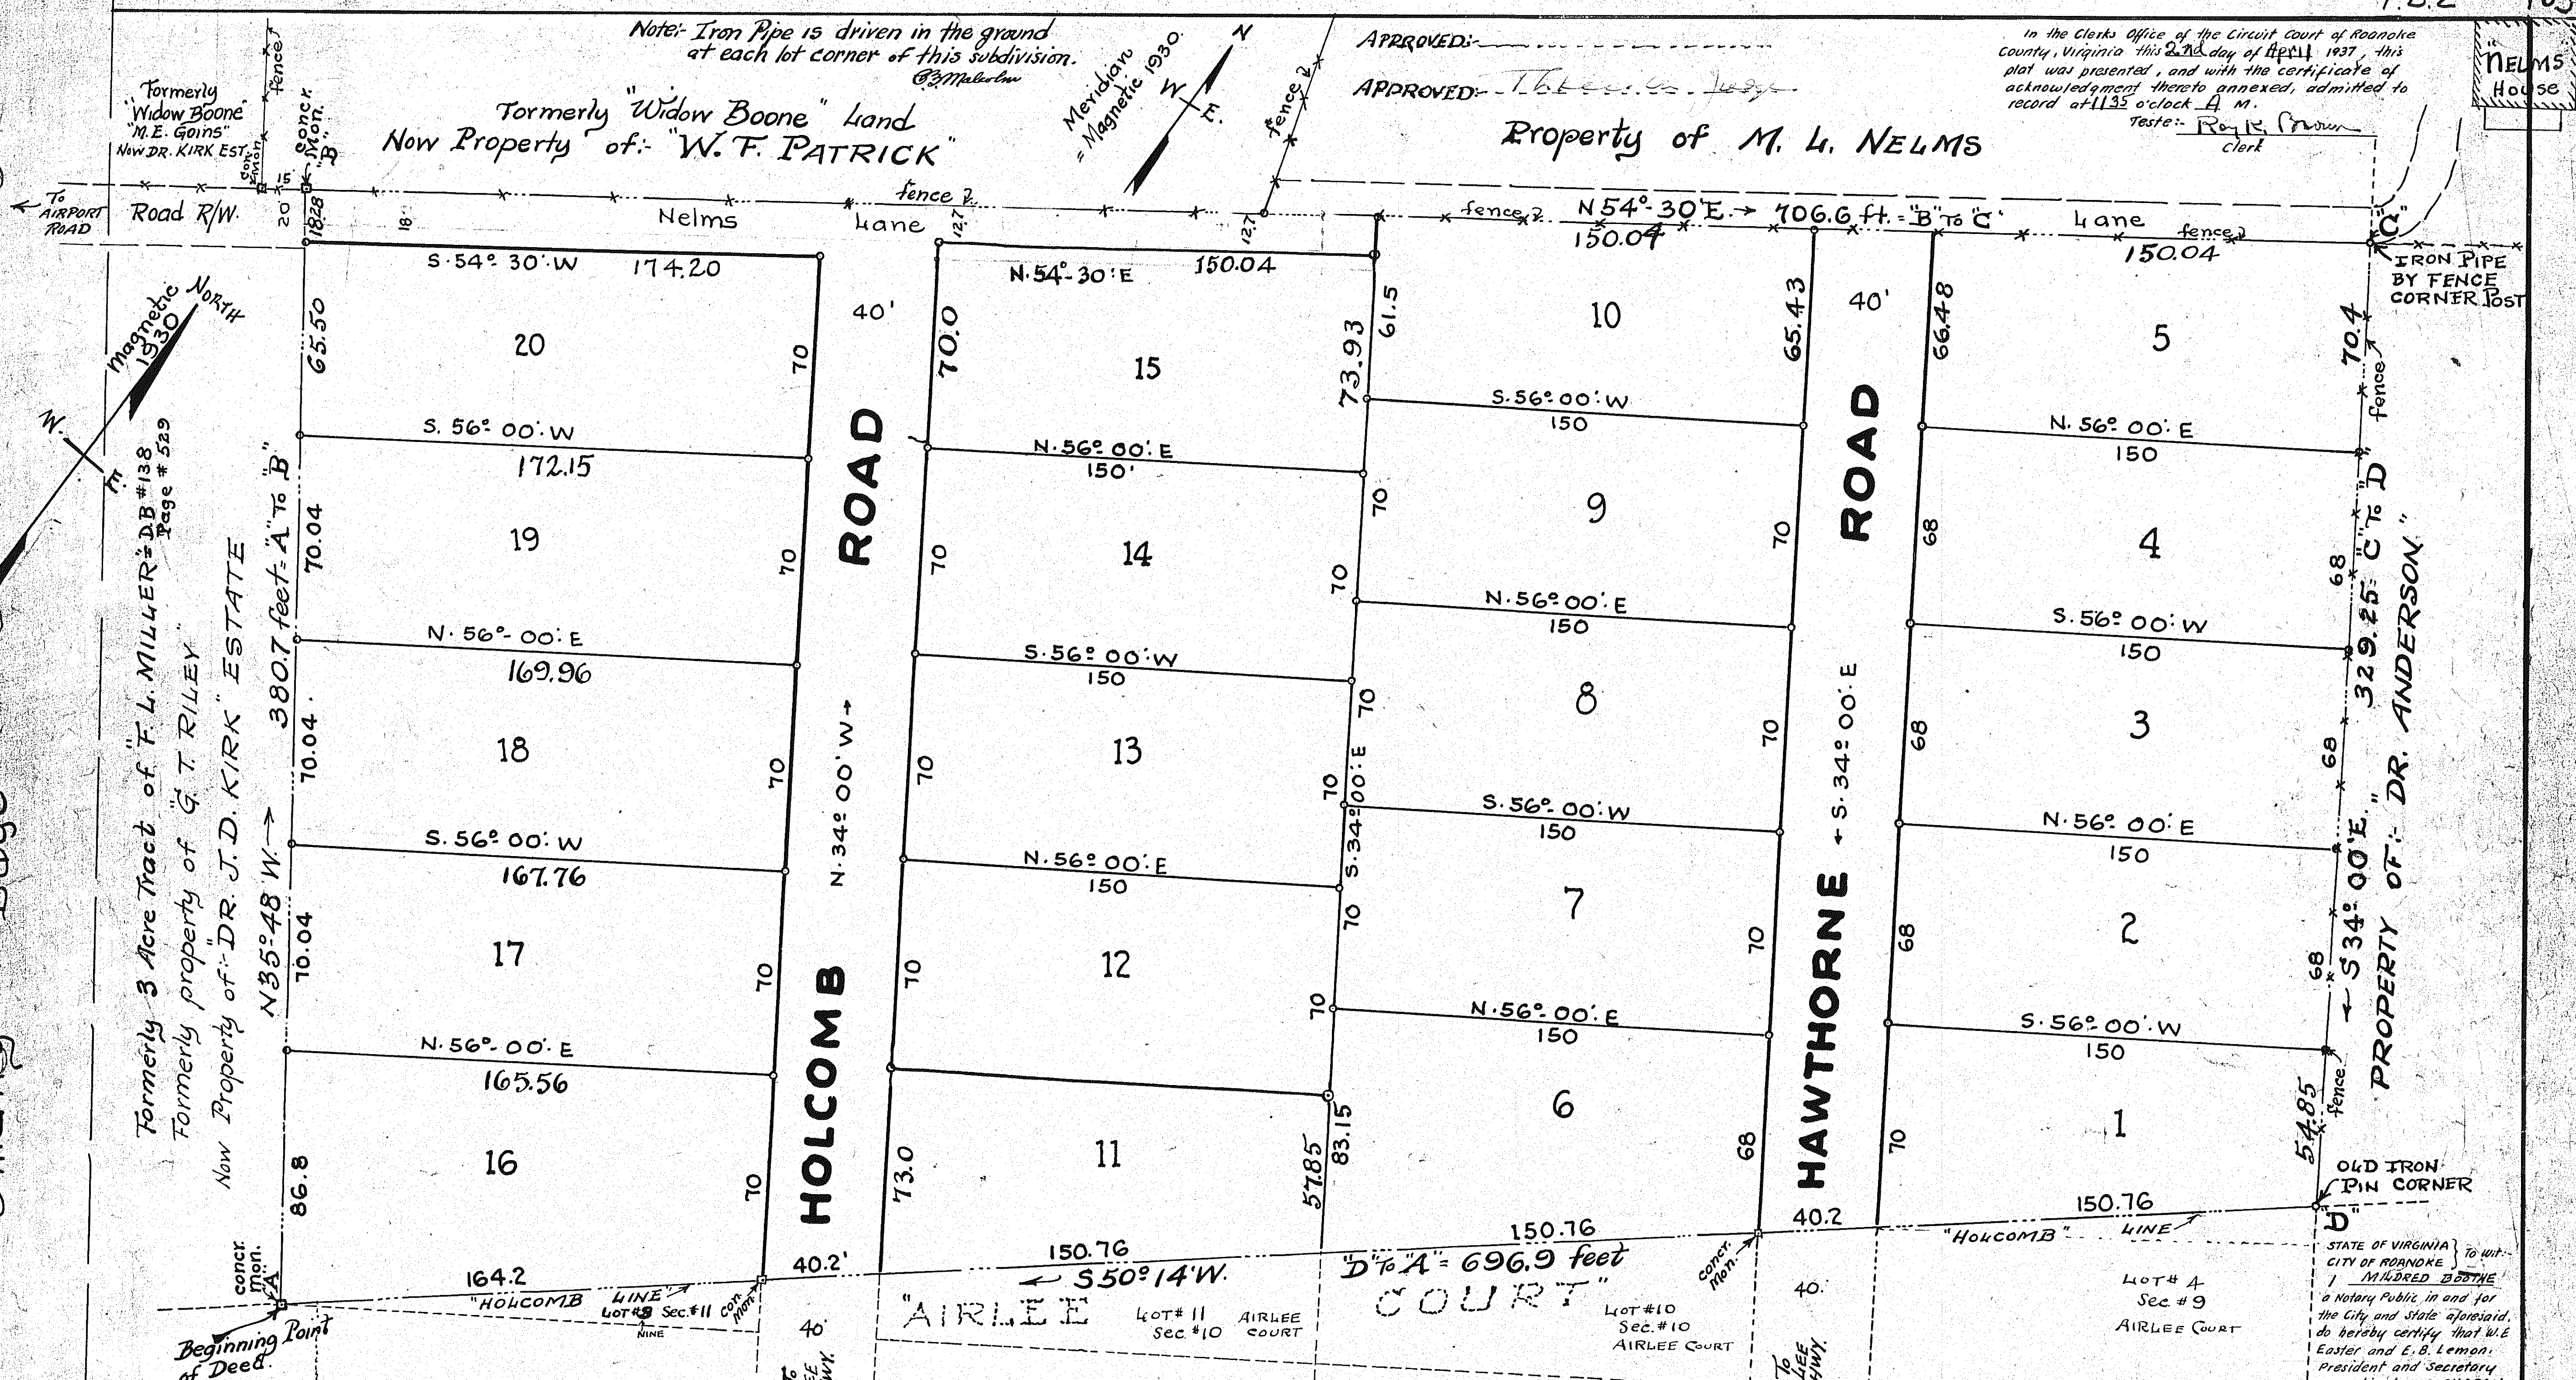

MAP OF
AIRLEE COURT ANNEX
OWNED BY
SHARON DEVELOPMENT CORPORATION
ROANOKE COUNTY
SCALE: 1" = 30'
BY: E.B. Malcolm
STATE CERTIFIED ENGR.
APRIL 1, 1937

SHARON DEVELOPMENT CORPN., owner of said tract of land lying in Roanoke County, Virginia, bounded and described as follows: to wit: Beginning at a con. mon. "A" in the line of Airlee Court property; thence N. 35° 48' W. 380.7 feet to "B"; thence N. 54° 30' E. 106.6 feet to an iron pipe "C"; thence S. 34° 00' E. 329.25 feet to an iron pin "D" in line of Airlee Court property; thence S. 50° 14' W. 696.9 feet to the place of beginning, and being the same property which was conveyed to SHARON DEVELOPMENT CORPN. by deed dated 22d day of April, 1935, and of record in the Clerk's office of the Circuit Court for Roanoke County, Virginia in Deed Book 336, Page 385.

In compliance with Section 531B of the Code of the State of Virginia, I, the undersigned, do hereby declare that the sub-division of this property into suburban lots, as appears on this plat, made by E.B. Malcolm, Engineer, dated April 1, 1937, known and described as MAP OF AIRLEE COURT ANNEX, with the conditions and reservations thereon set out, is with the free consent and in accordance with the desire of SHARON DEVELOPMENT CORPN., the owner and proprietor thereof.

WITNESS the signature of SHARON DEVELOPMENT CORPN. by W.E. Easter, President, and its corporate seal hereto attached and duly attested by E.B. Lemon, Secretary, this the 2nd day of April, 1937.

SHARON DEVELOPMENT CORPORATION
By: W.E. Easter President
Attest: E.B. Lemon Secretary

STATE OF VIRGINIA } To wit:
CITY OF ROANOKE }
I, MILDRED BOOTH,
a Notary Public in and for
the City and State aforesaid,
do hereby certify that W.E.
Easter and E.B. Lemon,
President and Secretary
respectively of SHARON
DEVELOPMENT CORPN.
whose names are signed
to the writing above,
bearing date the
2nd day of April, 1937
have acknowledged
the same before me in
my City and State aforesaid.
Given under my
hand this 2nd day of
April, 1937.
Mildred Booth
Notary Public
My commission expires
Nov. 27, 1940.

APPROVED: _____
APPROVED: Thos. W. Page

Property of M. L. NELMS

In the Clerk's Office of the Circuit Court of Roanoke County, Virginia, this 2nd day of April, 1937, this plat was presented, and with the certificate of acknowledgment thereto annexed, admitted to record at 11:35 o'clock A. M.
Teste: Regis Brown
Clerk

NELMS
House

P.B.2 103