
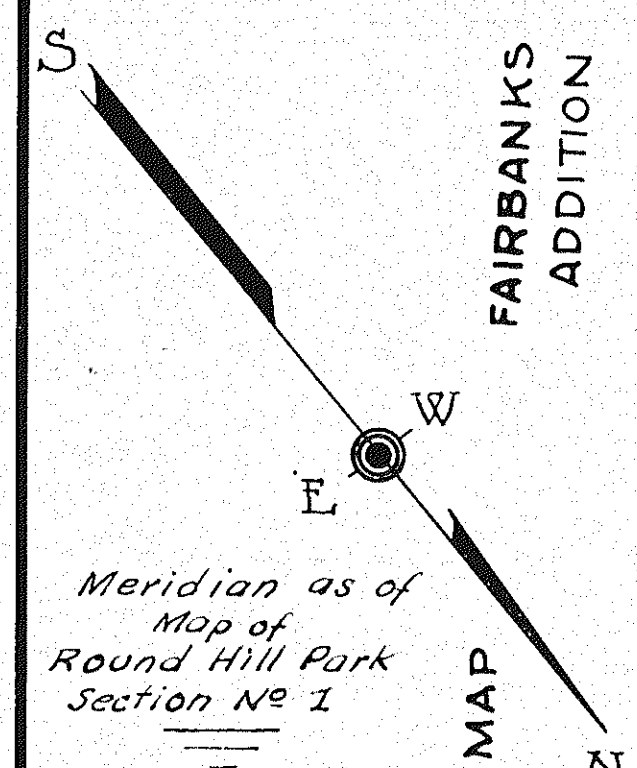


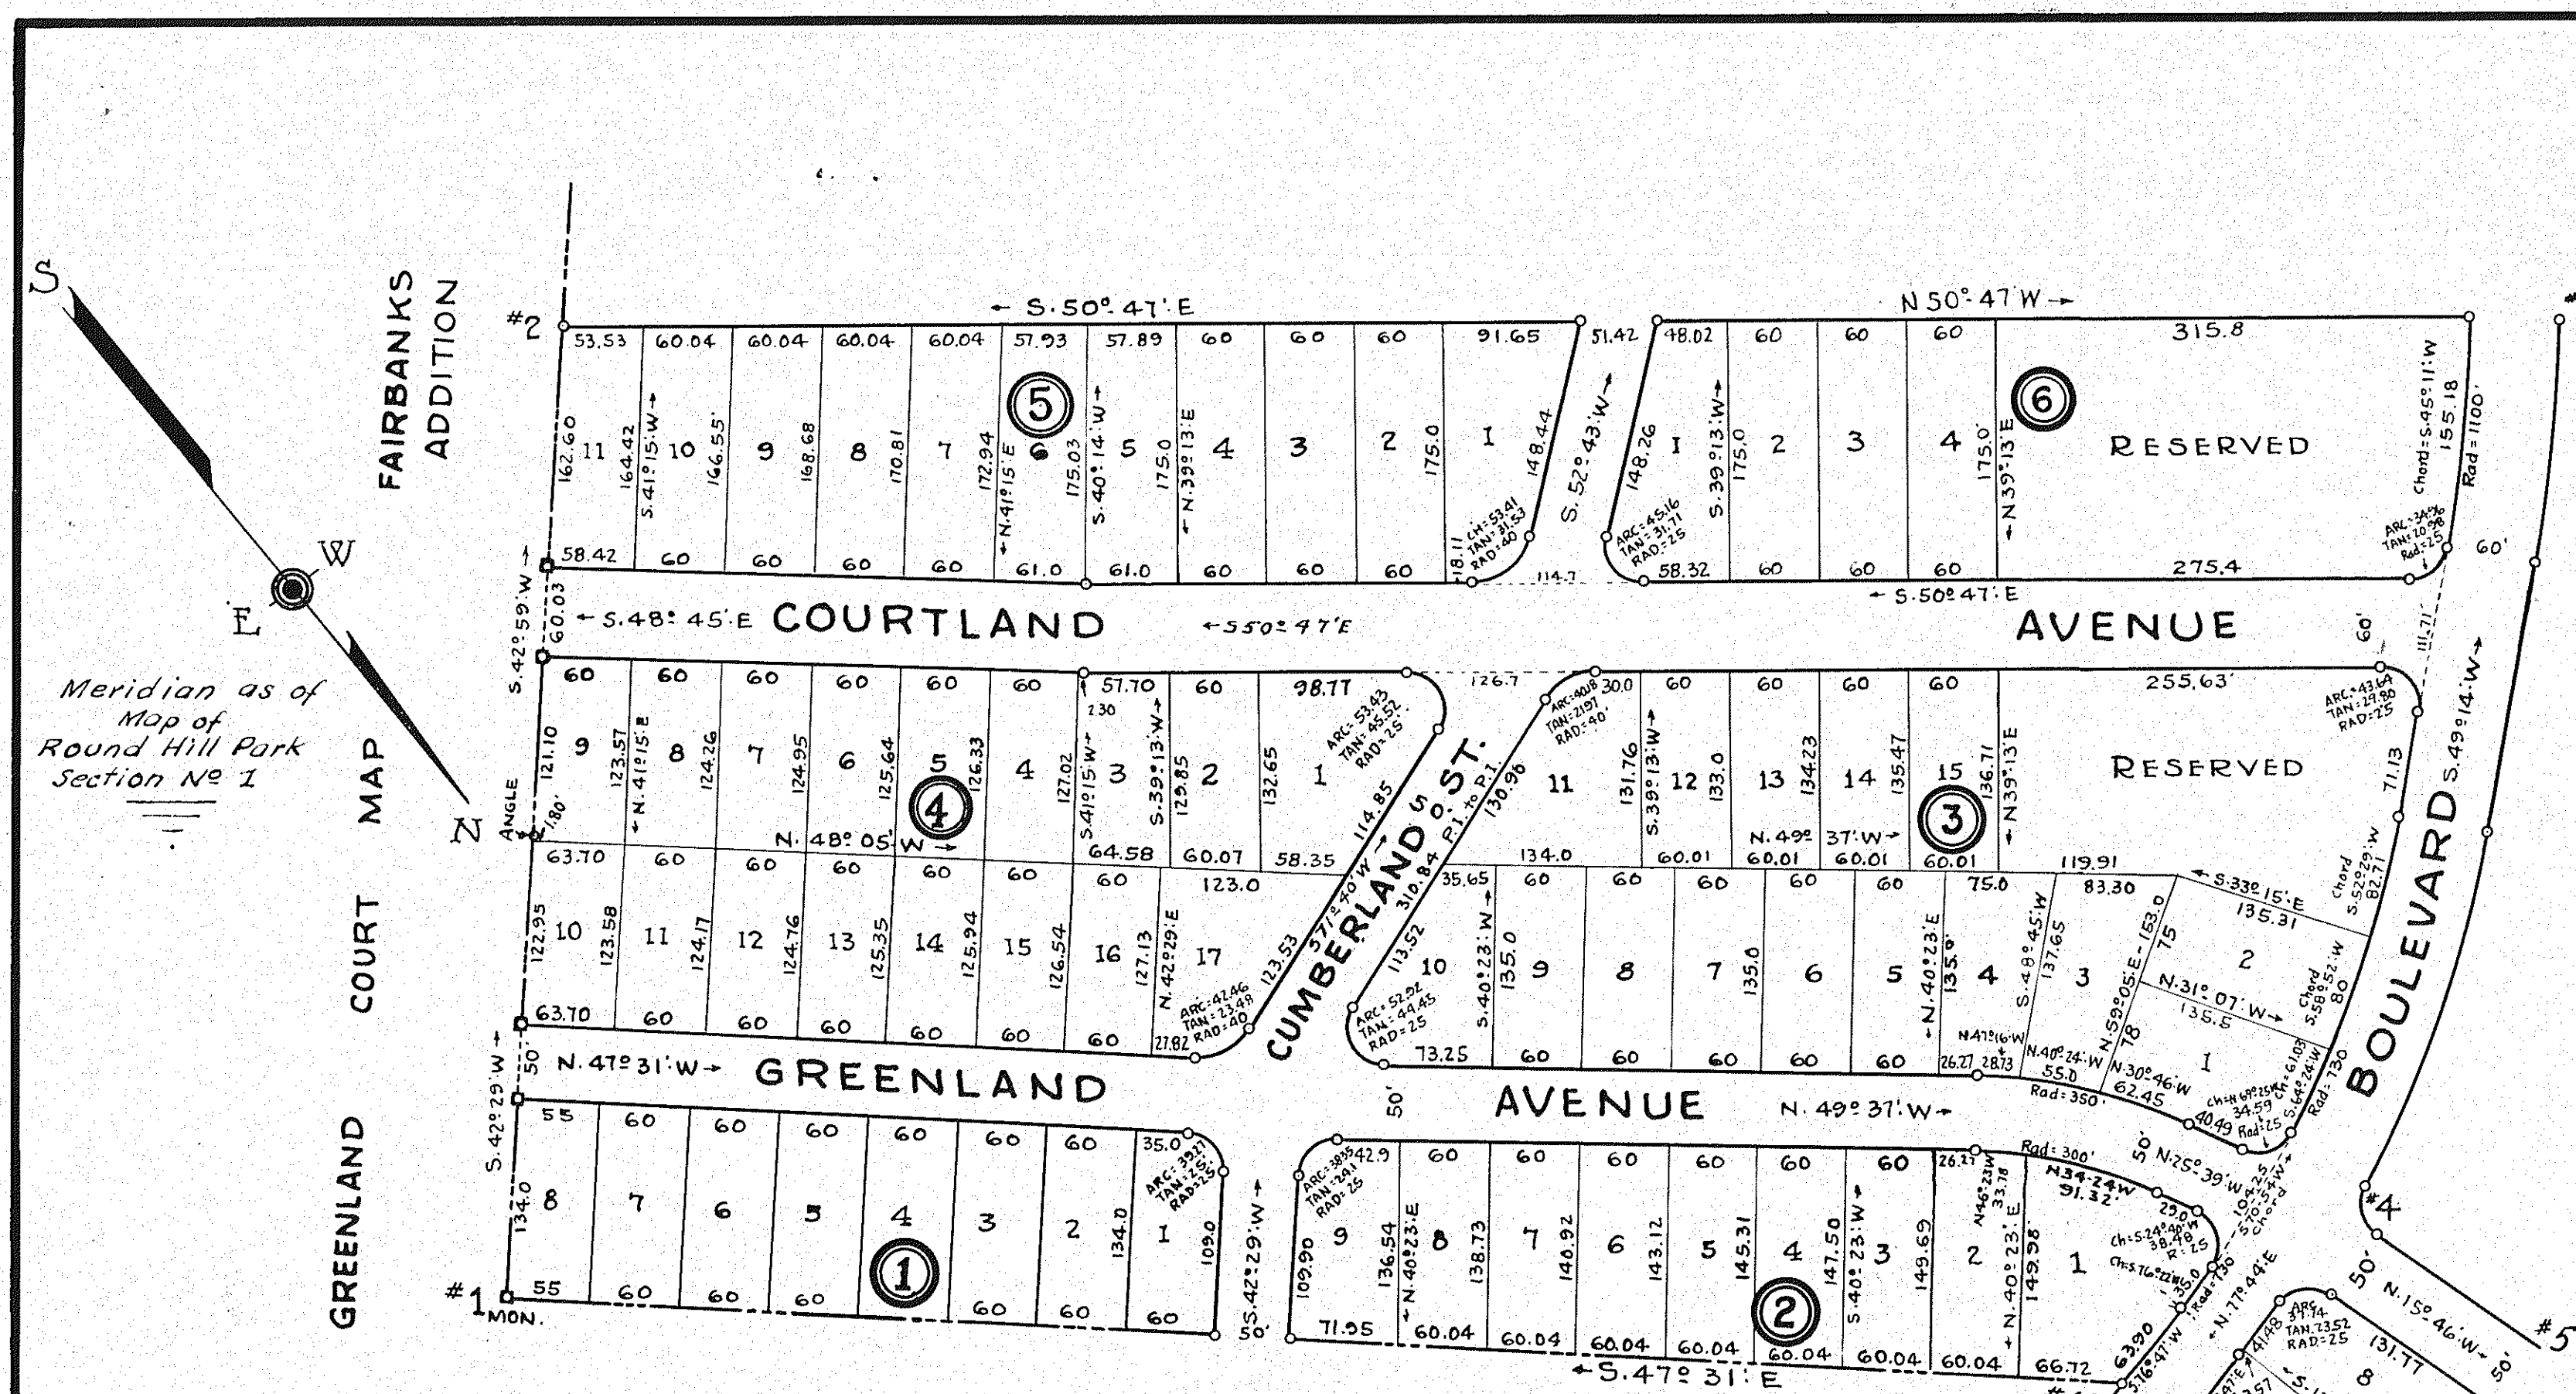

RESERVATIONS:-
The fee simple ownership of all streets and avenues as shown on this map is reserved, and the exclusive rights to the same for the purpose of laying water and gas pipes, constructing electric light and telephone poles, laying street railway tracks, etc., but the owners and occupants of the lots shown hereon, shall have the full, free and complete use of said streets and avenues for the purpose of ingress and egress, and general travel thereon.

In the Clerk's Office of the Circuit Court for the County of Roanoke, Virginia, this day of July, 1939, this map was presented, and with the certificate of acknowledgment thereto annexed, admitted to record at 12.30 o'clock P M.
Teste: Ray H. Brown Clerk

Approved: C. J. Matthews
City Engineer, Roanoke, Virginia
E. J. Andrews
Chairman, Board of Supervisors, Roanoke Co., Va.


PROPERTY OF DR. GEO. B. LAWSON

This is to certify that the annexed plat is a sub-division of a certain tract of land located in Roanoke County, Virginia, as bounded by outside corners Nos 1 to 14 inclusive as shown on this plat, and being a portion of the present Watts Estate in Roanoke County, Virginia, and that said sub-division as appears in this plat, is with the free consent, and in accordance with the desires of the undersigned owners.

Gertrude Lee Watts (SEAL)
By English Shewalter (SEAL)
her atty in fact
Jean W. Staples (Seal)
Abram P. Staples (Seal)
William Watts Jr. (Seal)
Edmund C. Watts (Seal)
English Shewalter (Seal)
Adminstr. d.b.n.c.t.a. of J. Allen Watts, deceased

State of Virginia } To wit: I, Myrtle K. Shepherd, a Notary Public, in and for the City aforesaid, in the State of Virginia, do hereby certify that Ellen C. Watts, Widow, Wm. Watts, Jr. and English Shewalter, attorney in fact for Gertrude Lee Watts, whose names are signed to the foregoing writing, have this day acknowledged the same before me in my City and State aforesaid. Given under my hand this 26th day of May, 1939.
Myrtle K. Shepherd
Notary Public
My commission expires October 2, 1942

State of Virginia } To wit: I, Myrtle K. Shepherd, a Notary Public, in and for the City aforesaid, in the State of Virginia, do hereby certify that Jean W. Staples, Abram P. Staples, and English Shewalter Adminstrator d.b.n.c.t.a. of J. Allen Watts, deceased, whose names are signed to the foregoing writing, have this day acknowledged the same before me in my city and State aforesaid. Given under my hand this 26th day of May, 1939.
Myrtle K. Shepherd
Notary Public
My commission expires October 2, 1942

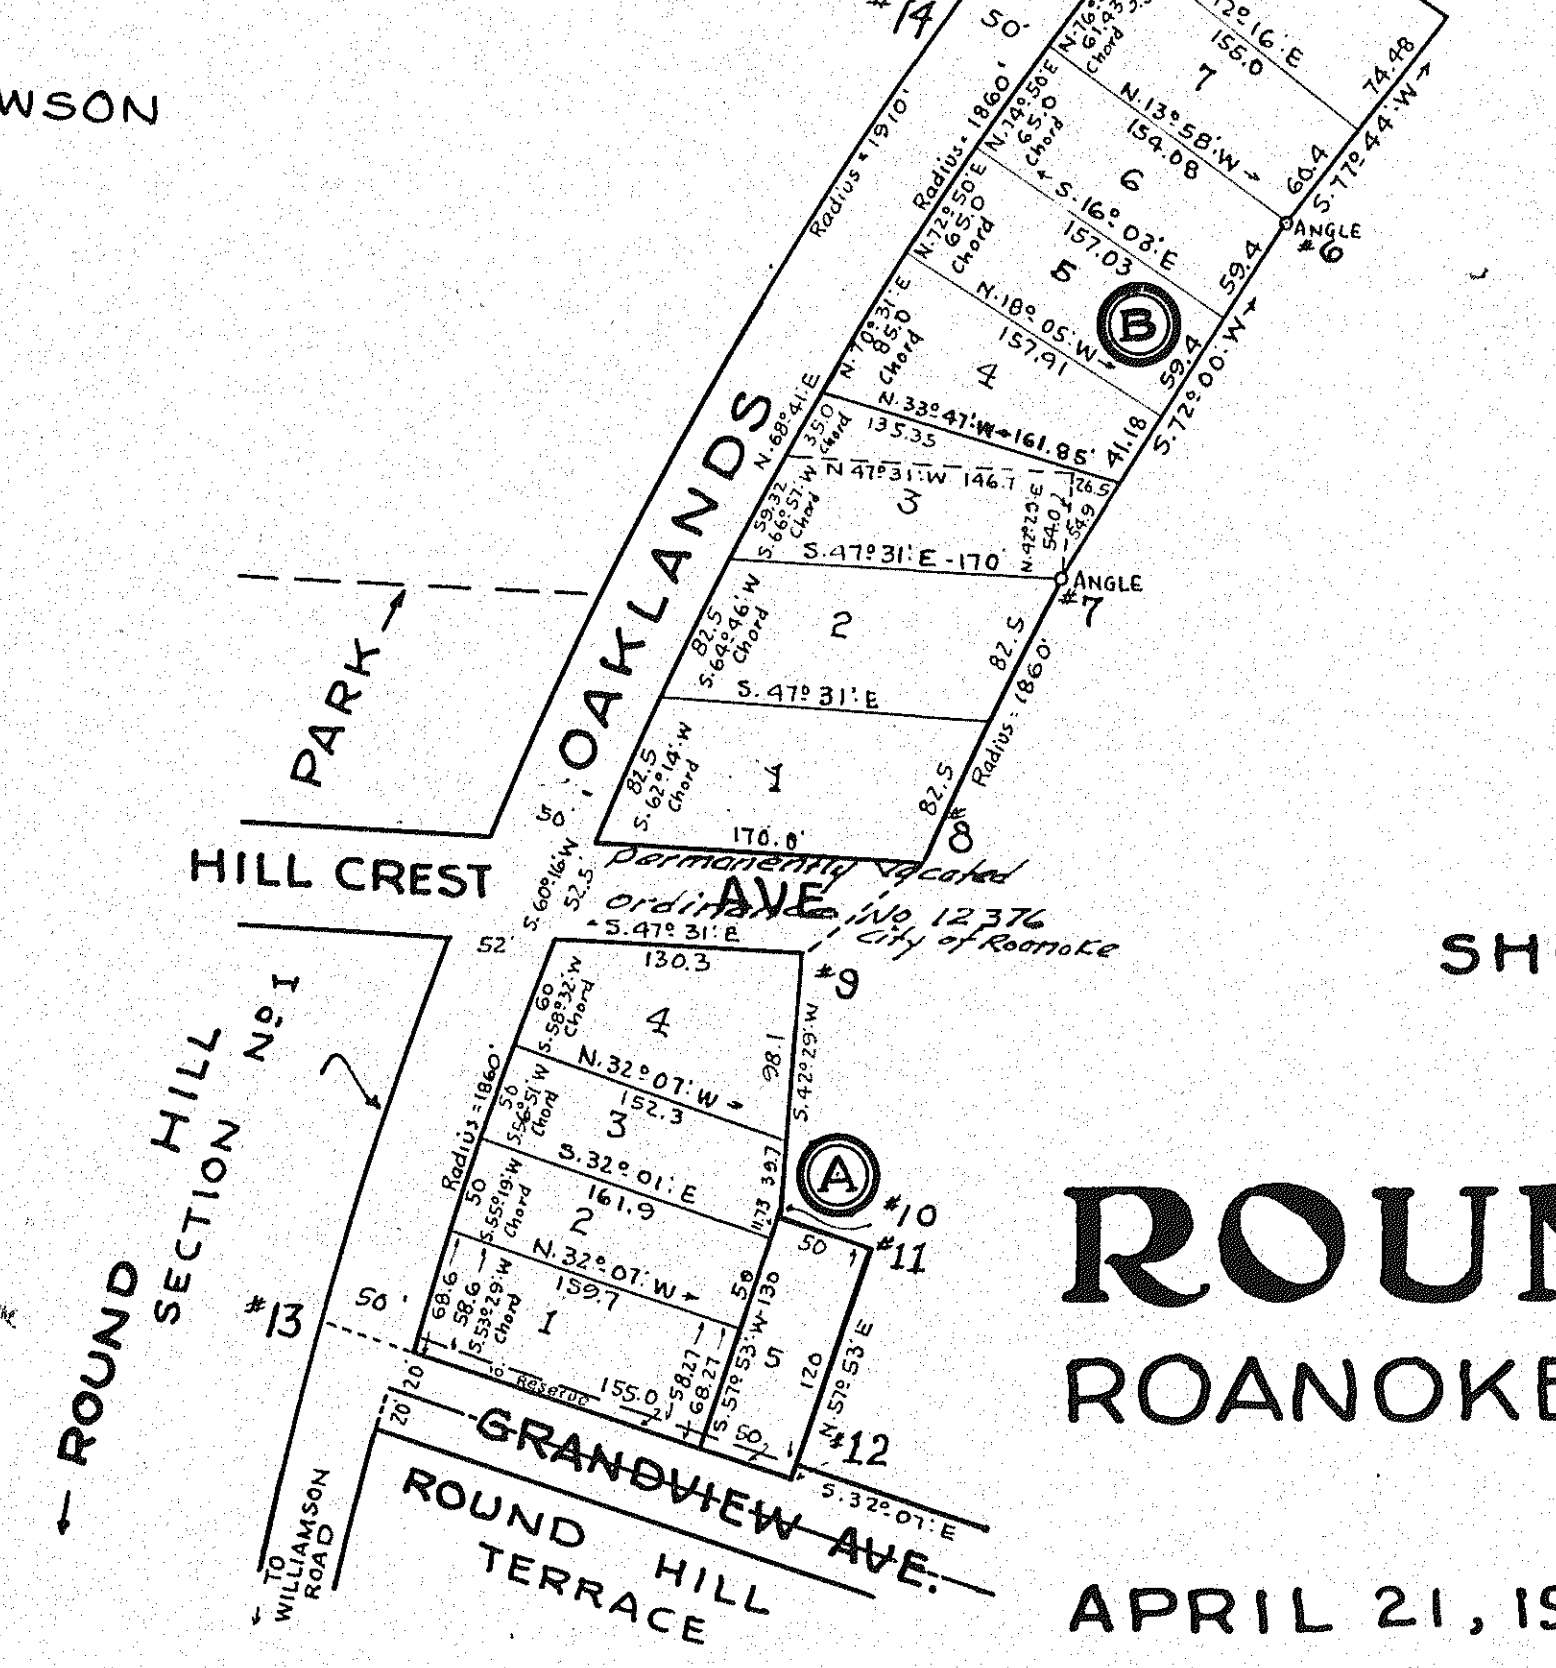

MAP
SHOWING A PORTION OF
SECTION No 2
ROUND HILL PARK
ROANOKE COUNTY VIRGINIA.
BY: C. B. Malcolm
STATE CERTIFIED ENGR.
APRIL 21, 1939. SCALE:- 1" = 100'