


NOTE:-
IRON STAKE IS
PLACED AT EACH
LOT CORNER OF
THIS SUBDIVISION.

C.B. Malcolm
Engr.

EMMA WERTZ PROPERTY

PROPERTY OF
"MARIA BAILEY"
EMMA WERTZ PROPERTY

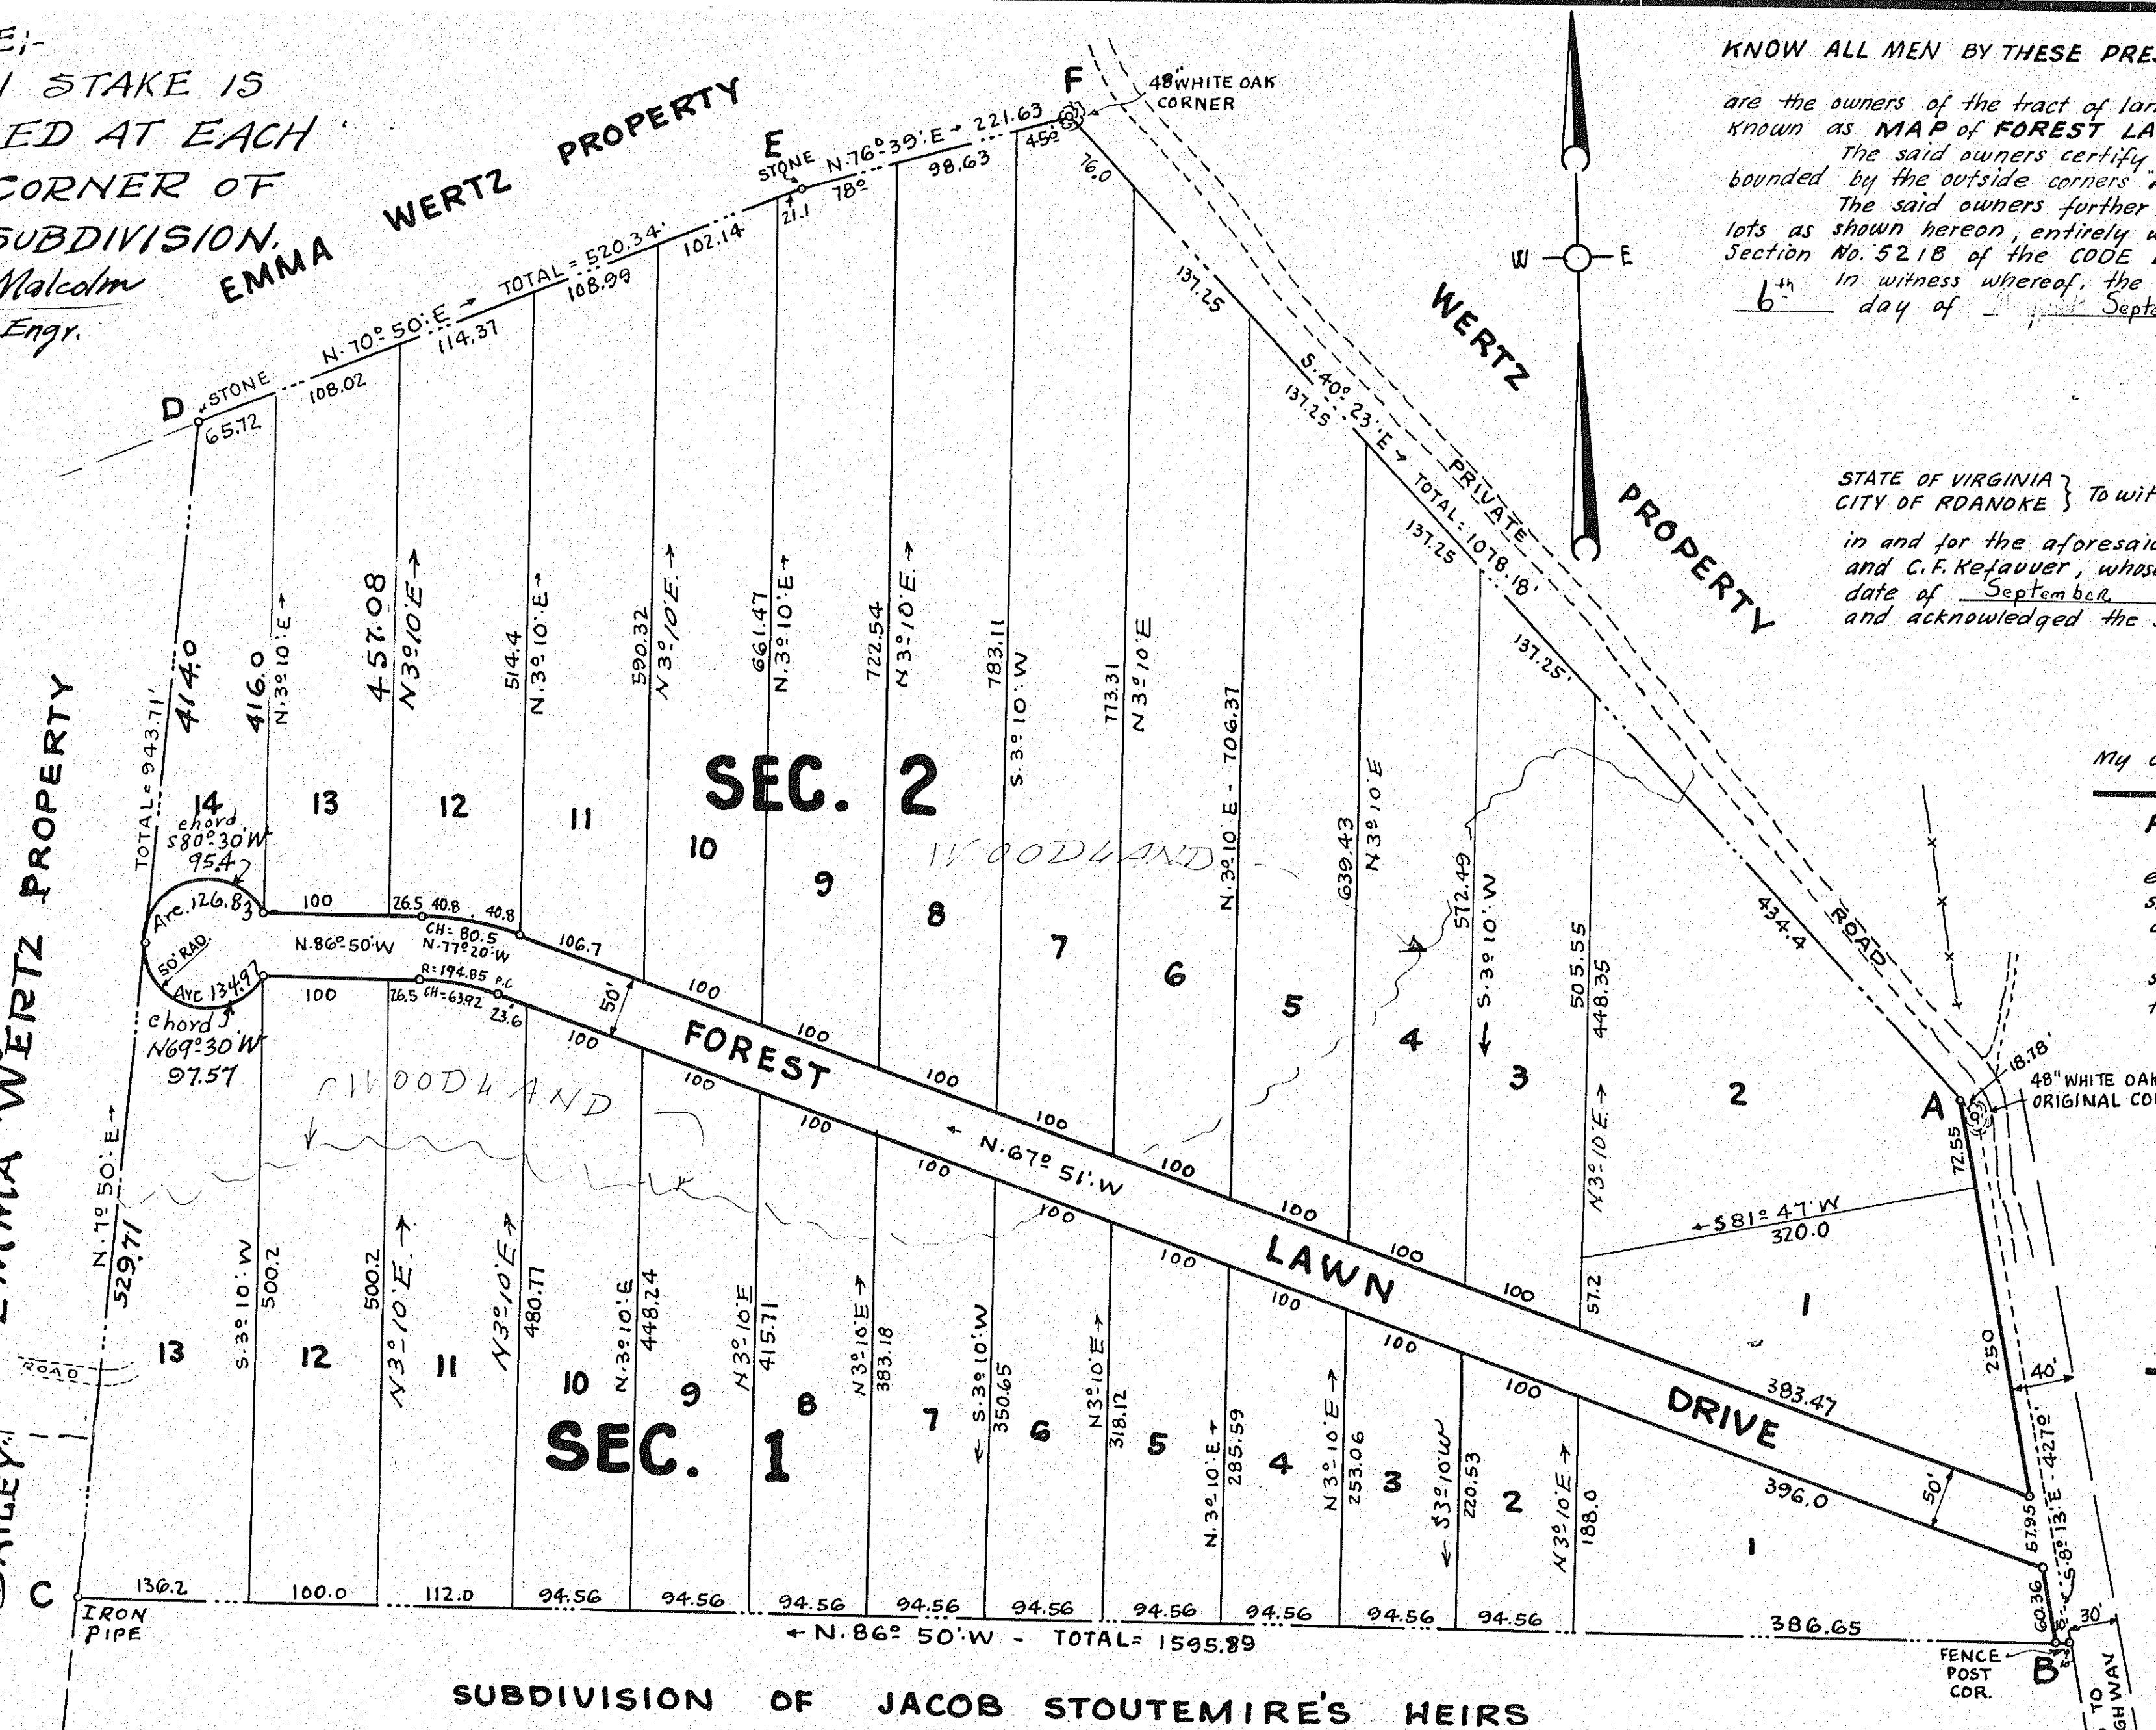

SUBDIVISION OF JACOB STOUTEMIRE'S HEIRS

MAP OF FOREST LAWNS

PROPERTY OF
R.V. FOWLKES AND C.F. KEFAUVER

SITUATE BETWEEN SALEM AND ROANOKE, VA.
ROANOKE COUNTY VIRGINIA.

C.B. Malcolm
STATE CERT. ENGR.
SCALE:- 1" = 100' SEPT. 4, 1939.

KNOW ALL MEN BY THESE PRESENTS To wit:-

That R.V. FOWLKES and C.F. KEFAUVER
are the owners of the tract of land shown hereon, subdivided into lots as shown
known as MAP of FOREST LAWNS.

The said owners certify that the outside boundary lines of said map are
bounded by the outside corners A-B-C-D-E and F.

The said owners further certify that they have subdivided the land into the
lots as shown hereon, entirely with their own free will and consent, as required by
Section No. 5218 of the CODE of VIRGINIA.

In witness whereof, the said owners do hereby place their signatures, on this
6th day of September 1939.

Signed:-

R.V. Fowlkes
owner
C.F. Kefauver
owner

STATE OF VIRGINIA
CITY OF ROANOKE } To wit:-

I, J. Tate McBroome, a Notary Public
in and for the aforesaid City and State, do hereby certify that R.V. Fowlkes
and C.F. Kefauver, whose names are signed to the foregoing writing bearing
date of September 4th 1939, have personally appeared before me
and acknowledged the same on this 6th day of September 1939.

Signed:-

J. Tate McBroome
Notary Public

My commission expires JANUARY 27th 1942

RESERVATIONS and RESTRICTIONS:-

No Residence or other building, with the
exception of garage and necessary out buildings
shall be constructed on any lot shown hereon,
costing less than \$

No part of any Residence or other building
shall be constructed nearer than feet to the
front lot, or street line.

No lot shall be sold, or resold, except to
those of the Caucasian Race.

In the Clerks Office of the Circuit Court for
the County of Roanoke, Virginia, this map was
presented on the 13 day of September 1939,
and with the certificate of acknowledgment thereto
annexed, admitted to record at 10:45 o'clock A.M.

Teste:-

Ray K. Brown
Clerk

Approved:-

T. J. Andrews
Chairman of the Board of Supervisors
of Roanoke County, Virginia.

ROANOKE-SALEM ROAD

VA. HWY ROUTE NO 24

TO SALEM - 3/4 MILE

TO LAKESIDE - 1/8 MILE
TO ROANOKE - 2 3/4 MILES