

In the Clerk's Office for the Circuit Court of the County of Roanoke, Virginia this Map was presented on June 1, 1939, and with the Certificate of Acknowledgement hereto annexed admitted to Record at 8:30 o'clock A.M.

Teste:  
*Ray A. Brown*  
 Clerk


KNOW ALL MEN BY THESE PRESENTS: TO-WIT That O.C. & Lucy P. Huffman are the owners of the tract of land shown hereon subdivided into tracts and known as the outside boundary being designated hereon by corners "A-B-C-D-E-F" and boundary described as follows: Beginning at an iron pin in Road where Big Oak formerly stood; thence S. 35° 30' W. 148.5 feet to an iron pipe by planted stone; thence S. 13° 30' E. 1907.0 feet to an iron pipe in fence; thence N. 67° 45' E. 170.5 feet to an iron pipe by 2 small hickories; 17 feet south of White Oak in fence; thence N. 25° 45' W. 1426.0 feet to an iron pipe by fence post by some large rocks; thence N. 65° 50' W. 759.0 feet to an iron pipe by fence post where White Oak formerly stood; thence S. 67° 10' W. 693.0 feet to the place of Beginning. The aforesaid owners certify that they have subdivided this land into tracts as shown hereon, entirely with their own free will and accord as required by Sec. 5218 of the Code of the State of Virginia, in witness whereof is here by placed the signatures of the said owners on this 1st day of June, 1939.

SIGNED *O.C. Huffman*  
 Owner

SIGNED *Lucy P. Huffman*  
 Owner

STATE OF New York To WIT  
 I, *Walter C. Staley*, a Notary Public in and for the aforesaid State of New York do certify that O.C. and Lucy P. Huffman whose names are signed to the foregoing writing bearing date of June 20, 1939, have personally appeared before me and acknowledged the same on this 20 day of June, 1939.

My Commission expires Nov. 30, 1940 Notary Public

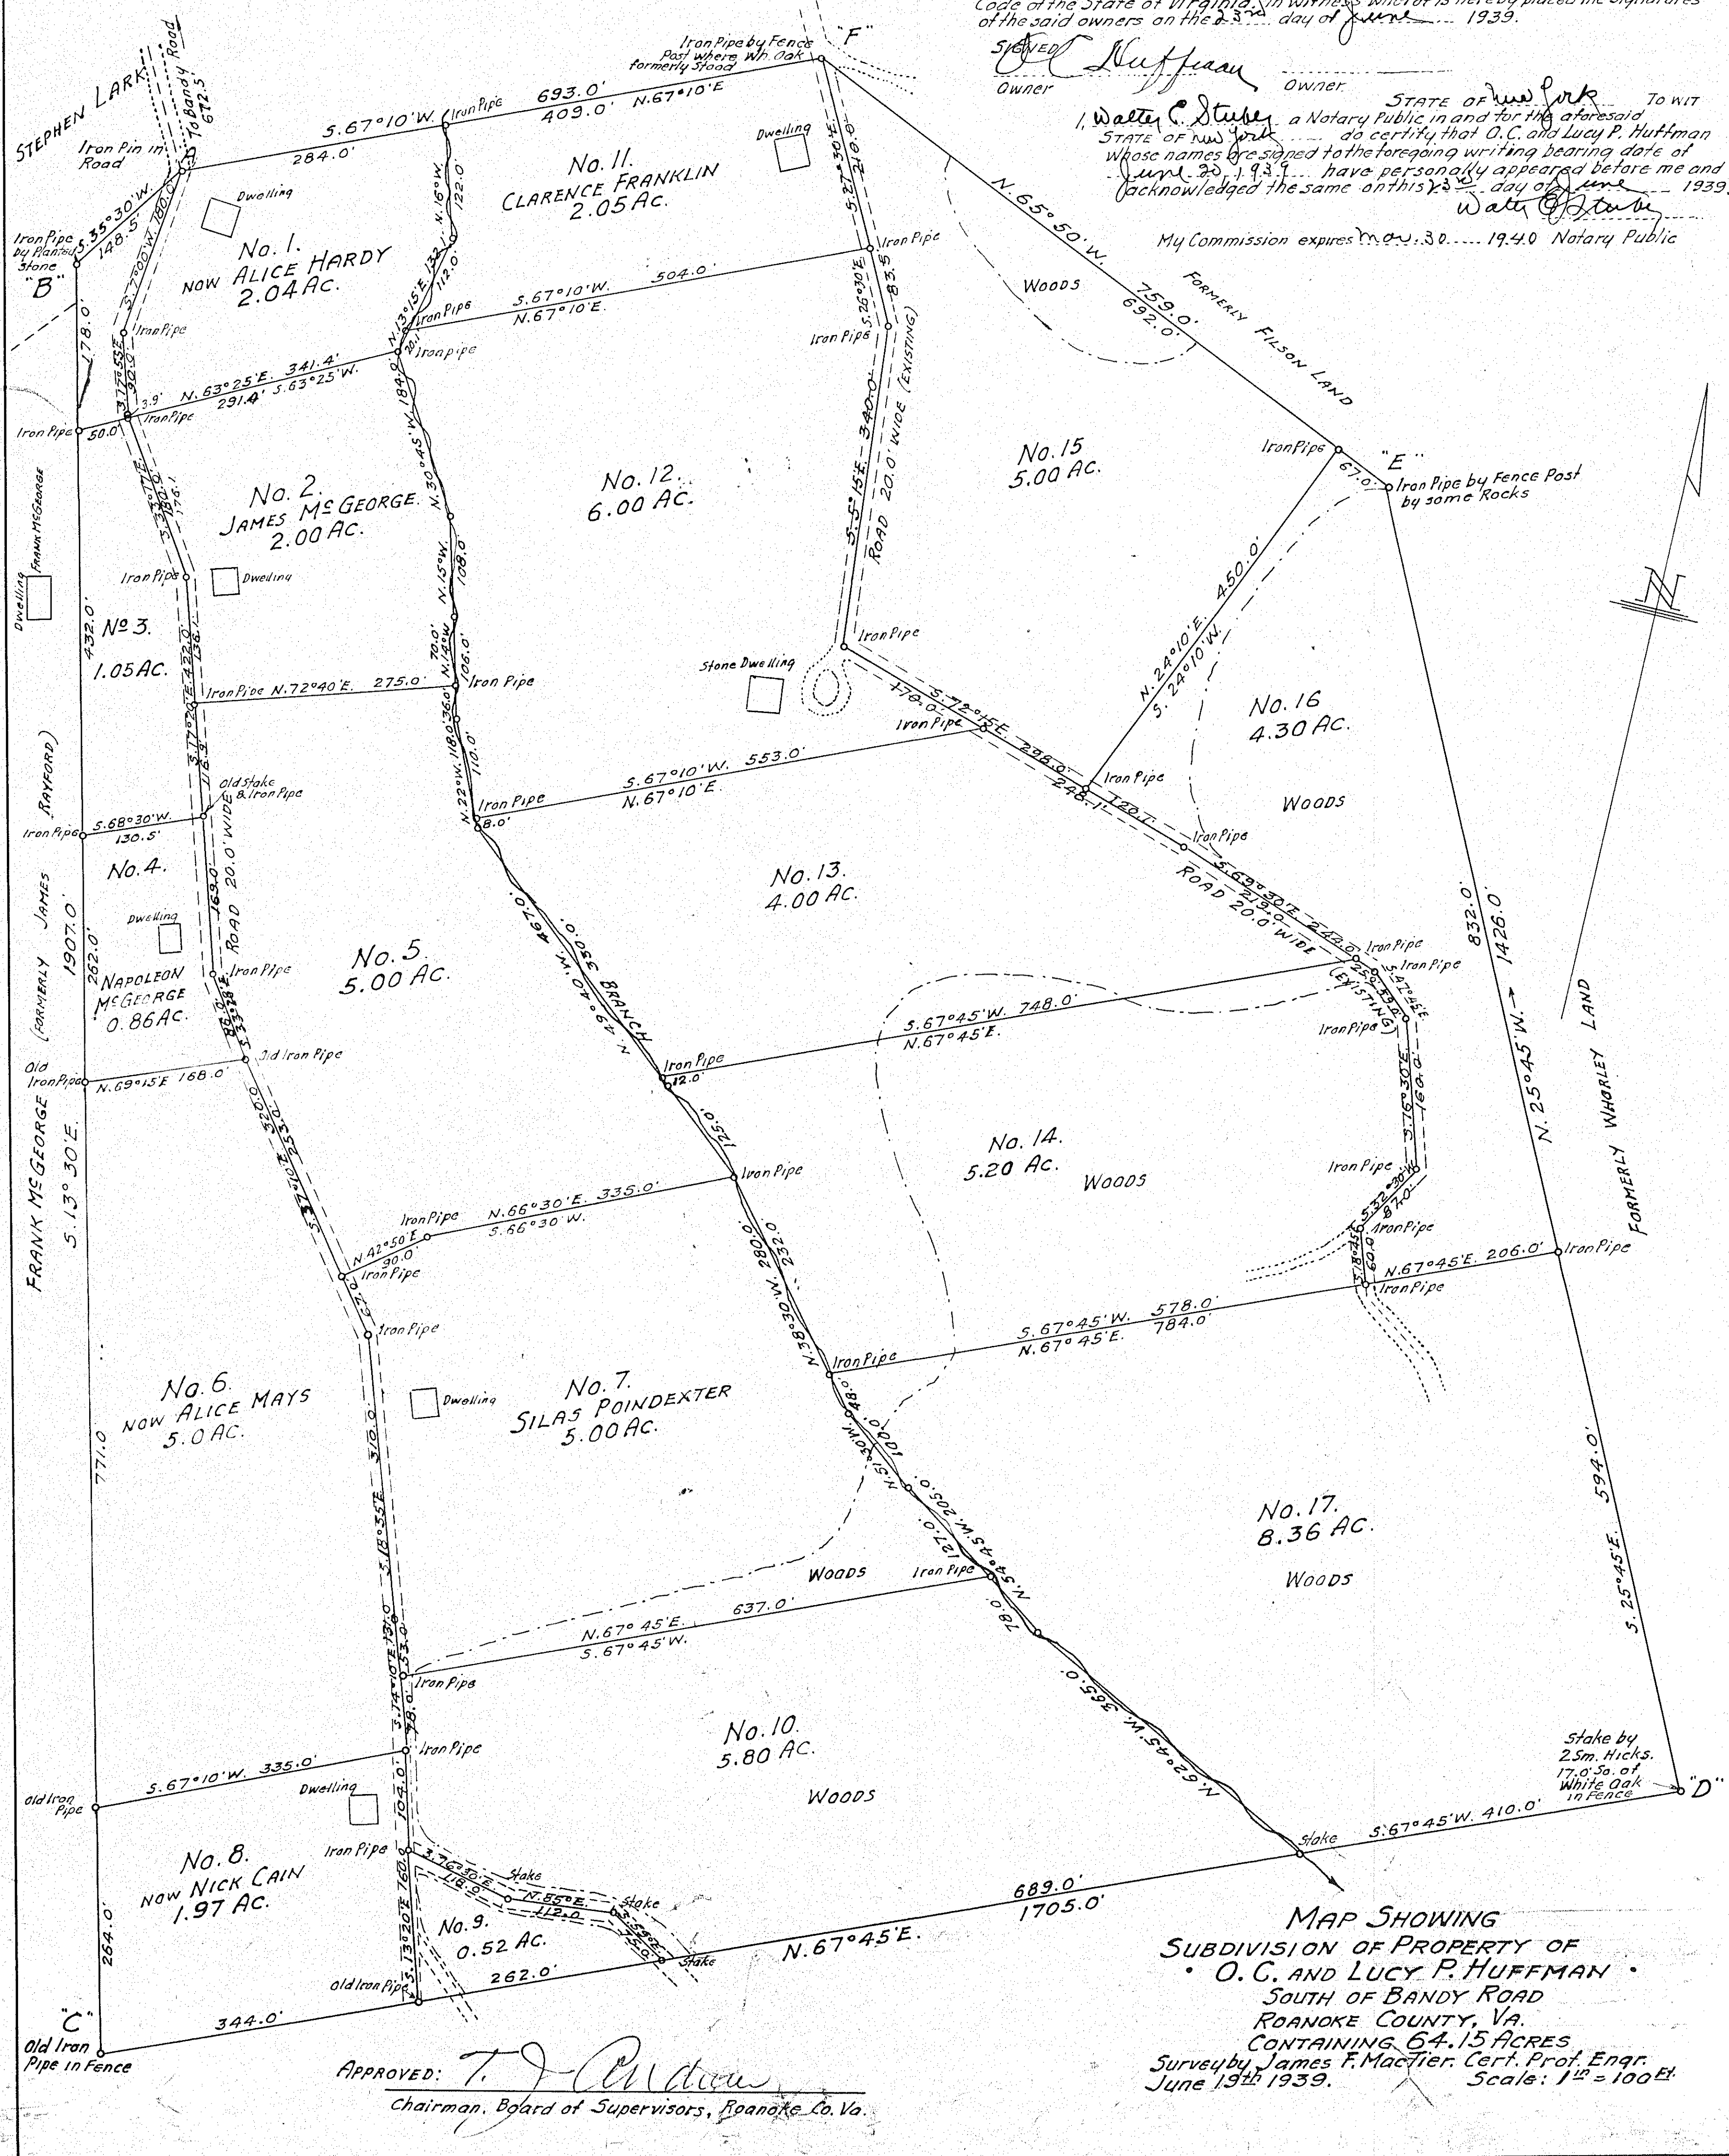

APPROVED: *T. J. Anderson*  
 Chairman, Board of Supervisors, Roanoke Co. Va.

MAP SHOWING  
 SUBDIVISION OF PROPERTY OF  
 O.C. AND LUCY P. HUFFMAN  
 SOUTH OF BANDY ROAD  
 ROANOKE COUNTY, VA.  
 CONTAINING 64.15 ACRES  
 Survey by James F. MacTier, Cert. Prof. Engr.  
 June 1939. Scale: 1" = 100'

P.B. 2  
 100