


In the Clerk's Office of the Circuit Court for the County of Roanoke, Virginia, on this 18th day of January, 1942, this Map was presented, and with the certificate of acknowledgment thereto annexed, admitted to Record, at 2:45 o'clock P.M.

Teste: Ray K. Brown CLERK

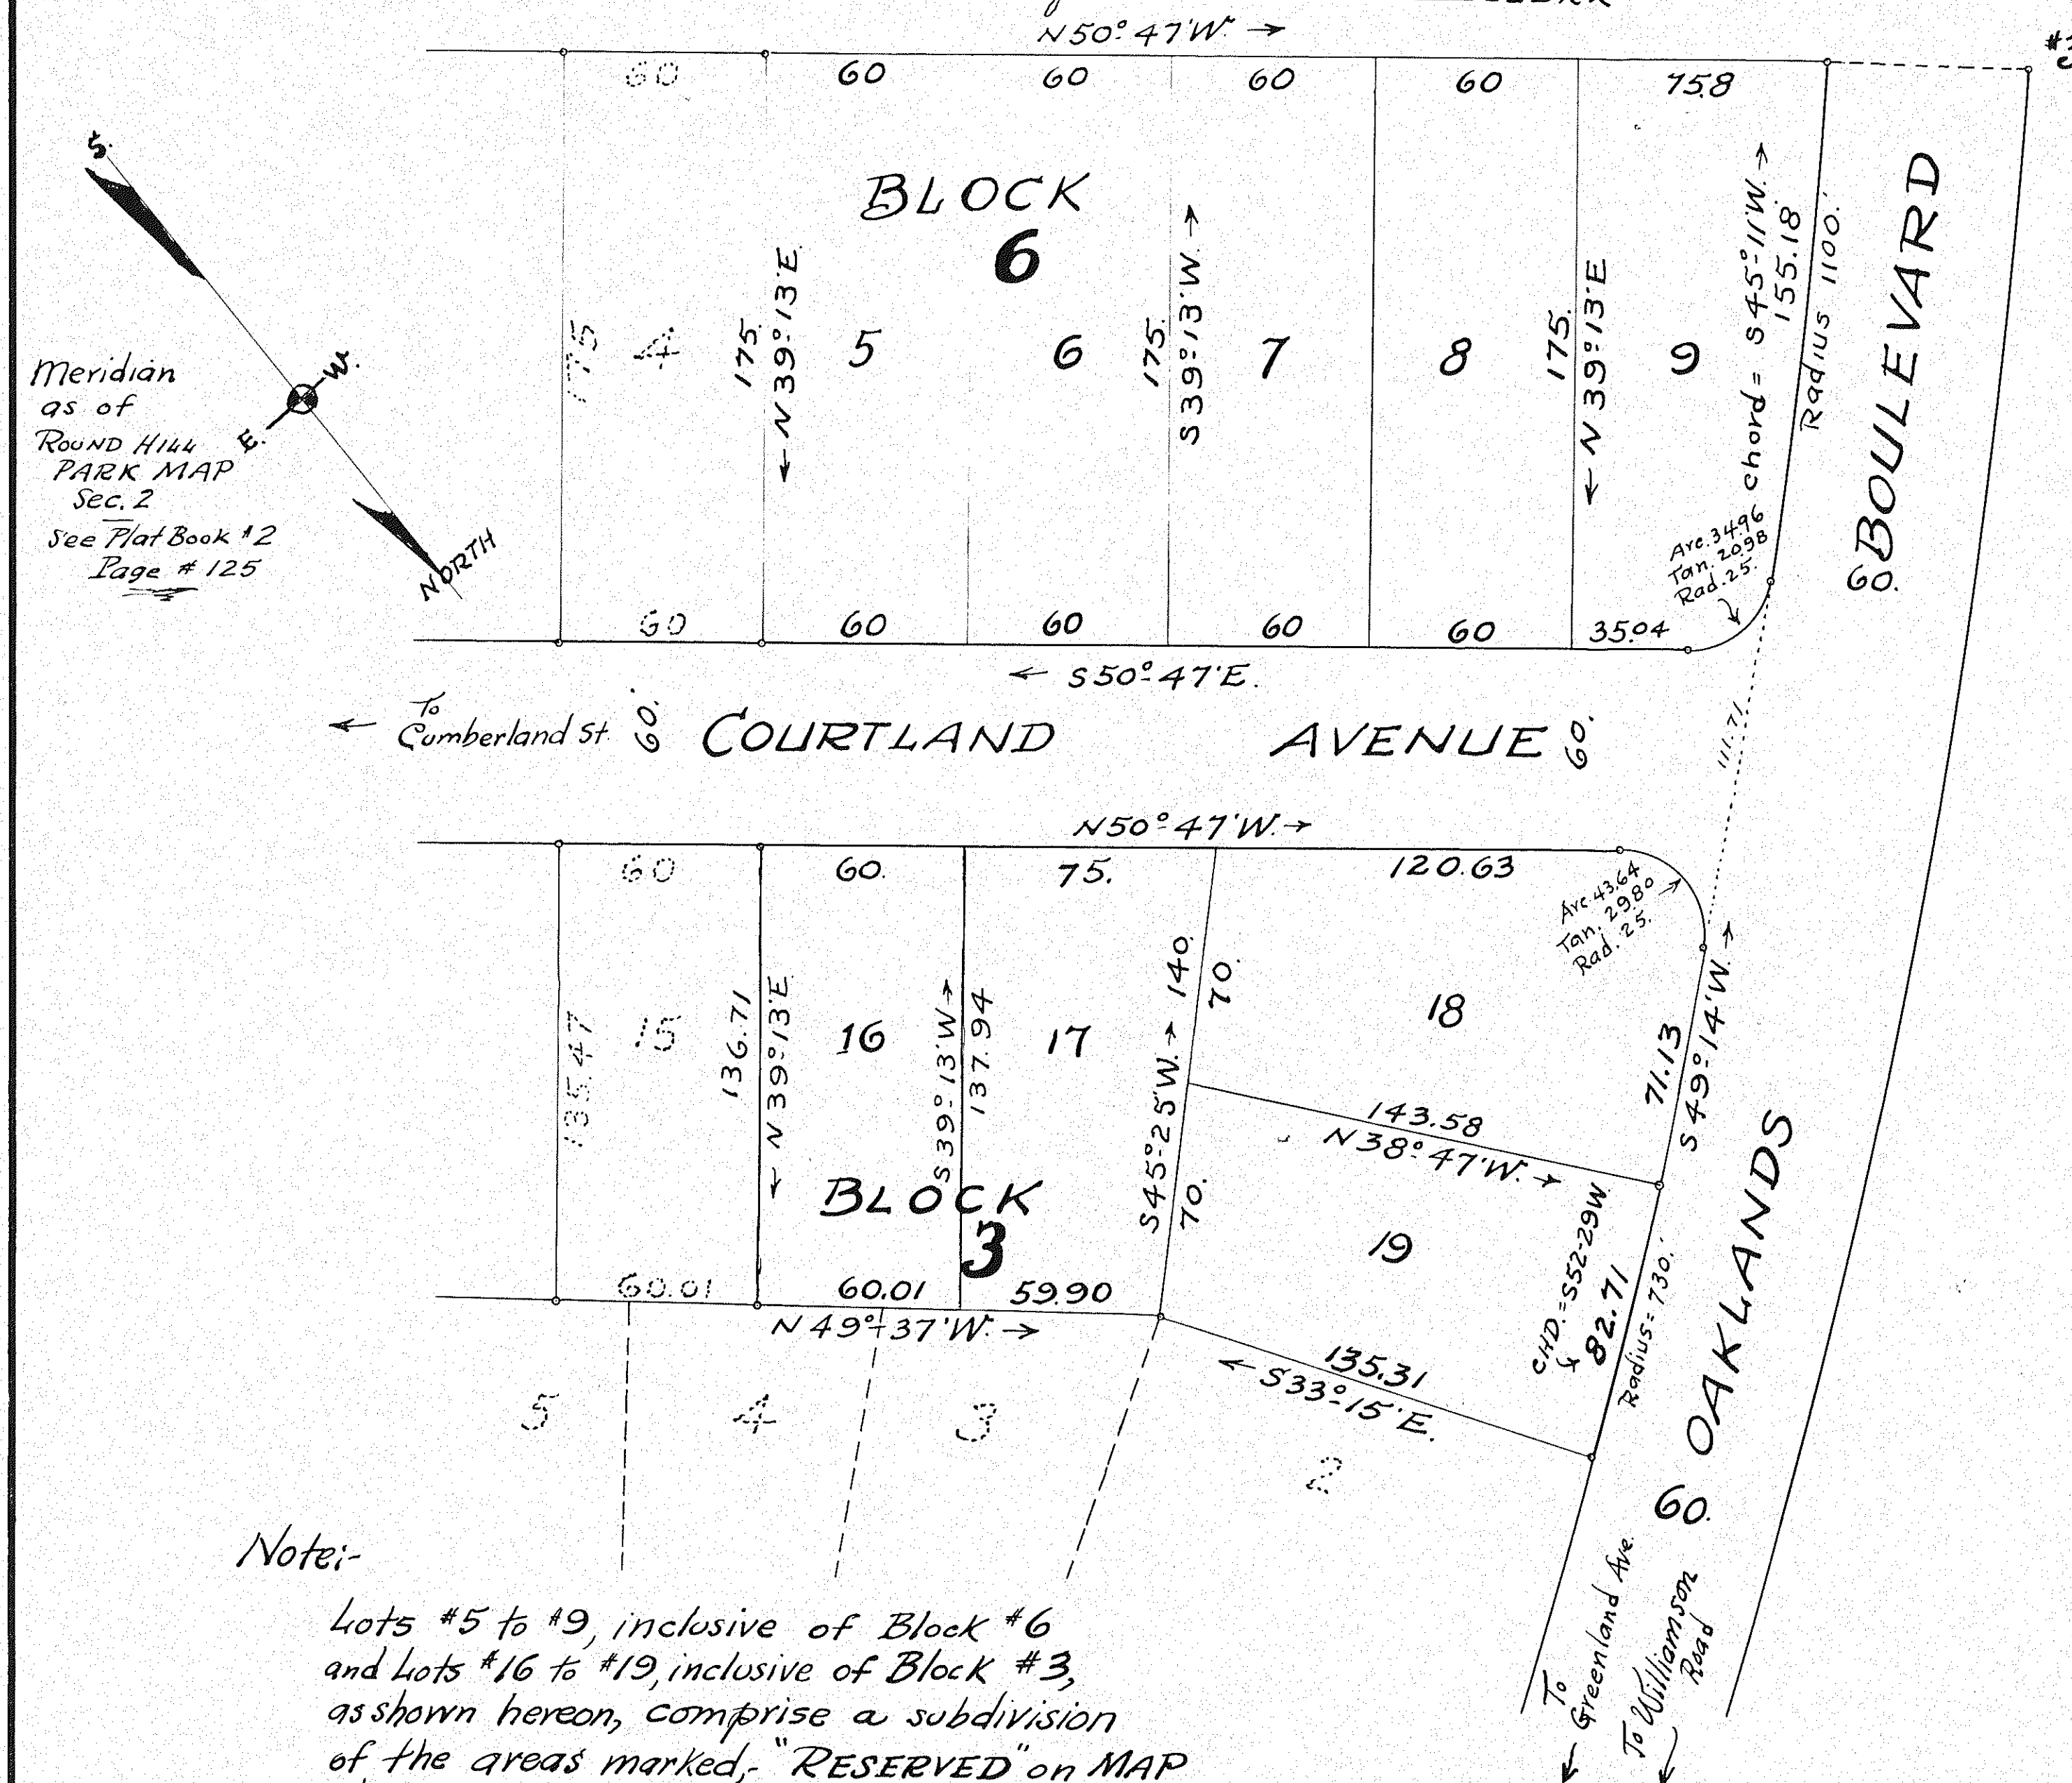

Note:-

Lots #5 to #9, inclusive of Block #6 and Lots #16 to #19, inclusive of Block #3, as shown hereon, comprise a subdivision of the areas marked, "RESERVED" on MAP showing a Portion of Sec. #2, Round Hill Park, dated April 21, 1939, of Record in Roanoke County Clerk's Office, in Plat Book #2, Page #125.

Since the Streets, Blvd, and Avenues, shown hereon are the same as shown on aforesaid Map of Record, the signatures of City and County authorities, are not required.

RESERVATIONS: The fee simple ownership of all streets, and avenues, as shown on this Map is reserved, and the exclusive rights to the same for the purposes of laying water and gas pipes, constructing electric light and telephone poles, laying street railway tracks, etc., but the owners and occupants of the lots shown hereon, shall have the full, free and complete use of said streets and avenues, for the purpose of ingress and egress, and general travel thereon.

THIS IS TO CERTIFY, that the annexed plat is a subdivision of "RESERVED" areas, shown upon that certain Map showing a portion of Section 2, Round Hill Park, of Record in Roanoke County Clerk's Office, in Plat Book 2, Page 125, being a portion of the present Watts Estate in Roanoke County, Virginia, and that the said subdivision, as appears in this Plat, is with the free consent, and in accordance with the desires of the undersigned owners. Witness the following signatures and seals,-

English Showalter (Seal)
Administrator d. b. n. c. t. a. of J. Allen Watts, deceased.

GERTRUDE LEE WATTS (Seal)
By: English Showalter (Seal)
Her Attorney in fact

Jean W. Staples (Seal)

By: Allen W. Staples (Seal)
Attorney in fact

ALBAM P. STAPLES (Seal)

By: Allen W. Staples (Seal)
Attorney in fact

Ellen C. Watts (Seal)

William Watts Jr. (Seal)

State of Virginia } To Wit I, MYRTLE K. SHEPHERD, a Notary Public, in and for the City aforesaid, in the State of Virginia, do hereby certify that, ENGLISH SHOWALTER, Administrator, d. b. n. c. t. a. of J. Allen Watts, Deceased, ENGLISH SHOWALTER, attorney in fact for Gertrude Lee Watts, ALLEN W. STAPLES, Attorney in fact for Jean W. Staples, and ALBAM P. STAPLES, ELLEN C. WATTS, widow, and WILLIAM WATTS, Jr., unmarried, whose names are signed to the foregoing writing, have this day, each personally appeared and acknowledged the same before me, in my City and State aforesaid.

Given under my hand this 28th day of December 1939.

My Commission

Expires: October 2, 1942.

Myrtle K. Shepherd
NOTARY PUBLIC

MAP
SHOWING SUBDIVISION of "RESERVED" AREAS, shown on Recorded Map of Portion of Sec. 2 (See Plat Book 2, Page 125)

ROUND HILL PARK
ROANOKE COUNTY, VIRGINIA.

By: C.B. Malcolm
State Cert. Engr.

Date: December 27, 1939.

Scale 1" = 40.'