


RESERVATIONS AND RESTRICTIONS.

- ① The lots shown hereon are to be sold and resold, only to those whose Nationality is that of the Caucasian Race.
- ② No chicken house, hog pen, or other nuisance shall be tolerated upon lots #6 and #7
- ③ No House or Residence, necessary out-buildings, excepted, shall be constructed upon any lot costing less than \$2000.
- ④ Only one Residence shall be constructed upon any lot shown hereon.
- ⑤ No Part of any Residence shall be constructed upon any lot, nearer than 25 feet to the front lot line, or street line.

APPROVED: *Matthew*
CITY ENGINEER OF
ROANOKE, VIRGINIA.

APPROVED: *L. H. Bell*
CHAIRMAN OF BOARD OF
SUPERVISORS OF ROANOKE COUNTY.

APPROVED: *M. M. Mathews*
SECRETARY OF ROANOKE
COUNTY PLANNING
COMMISSION.

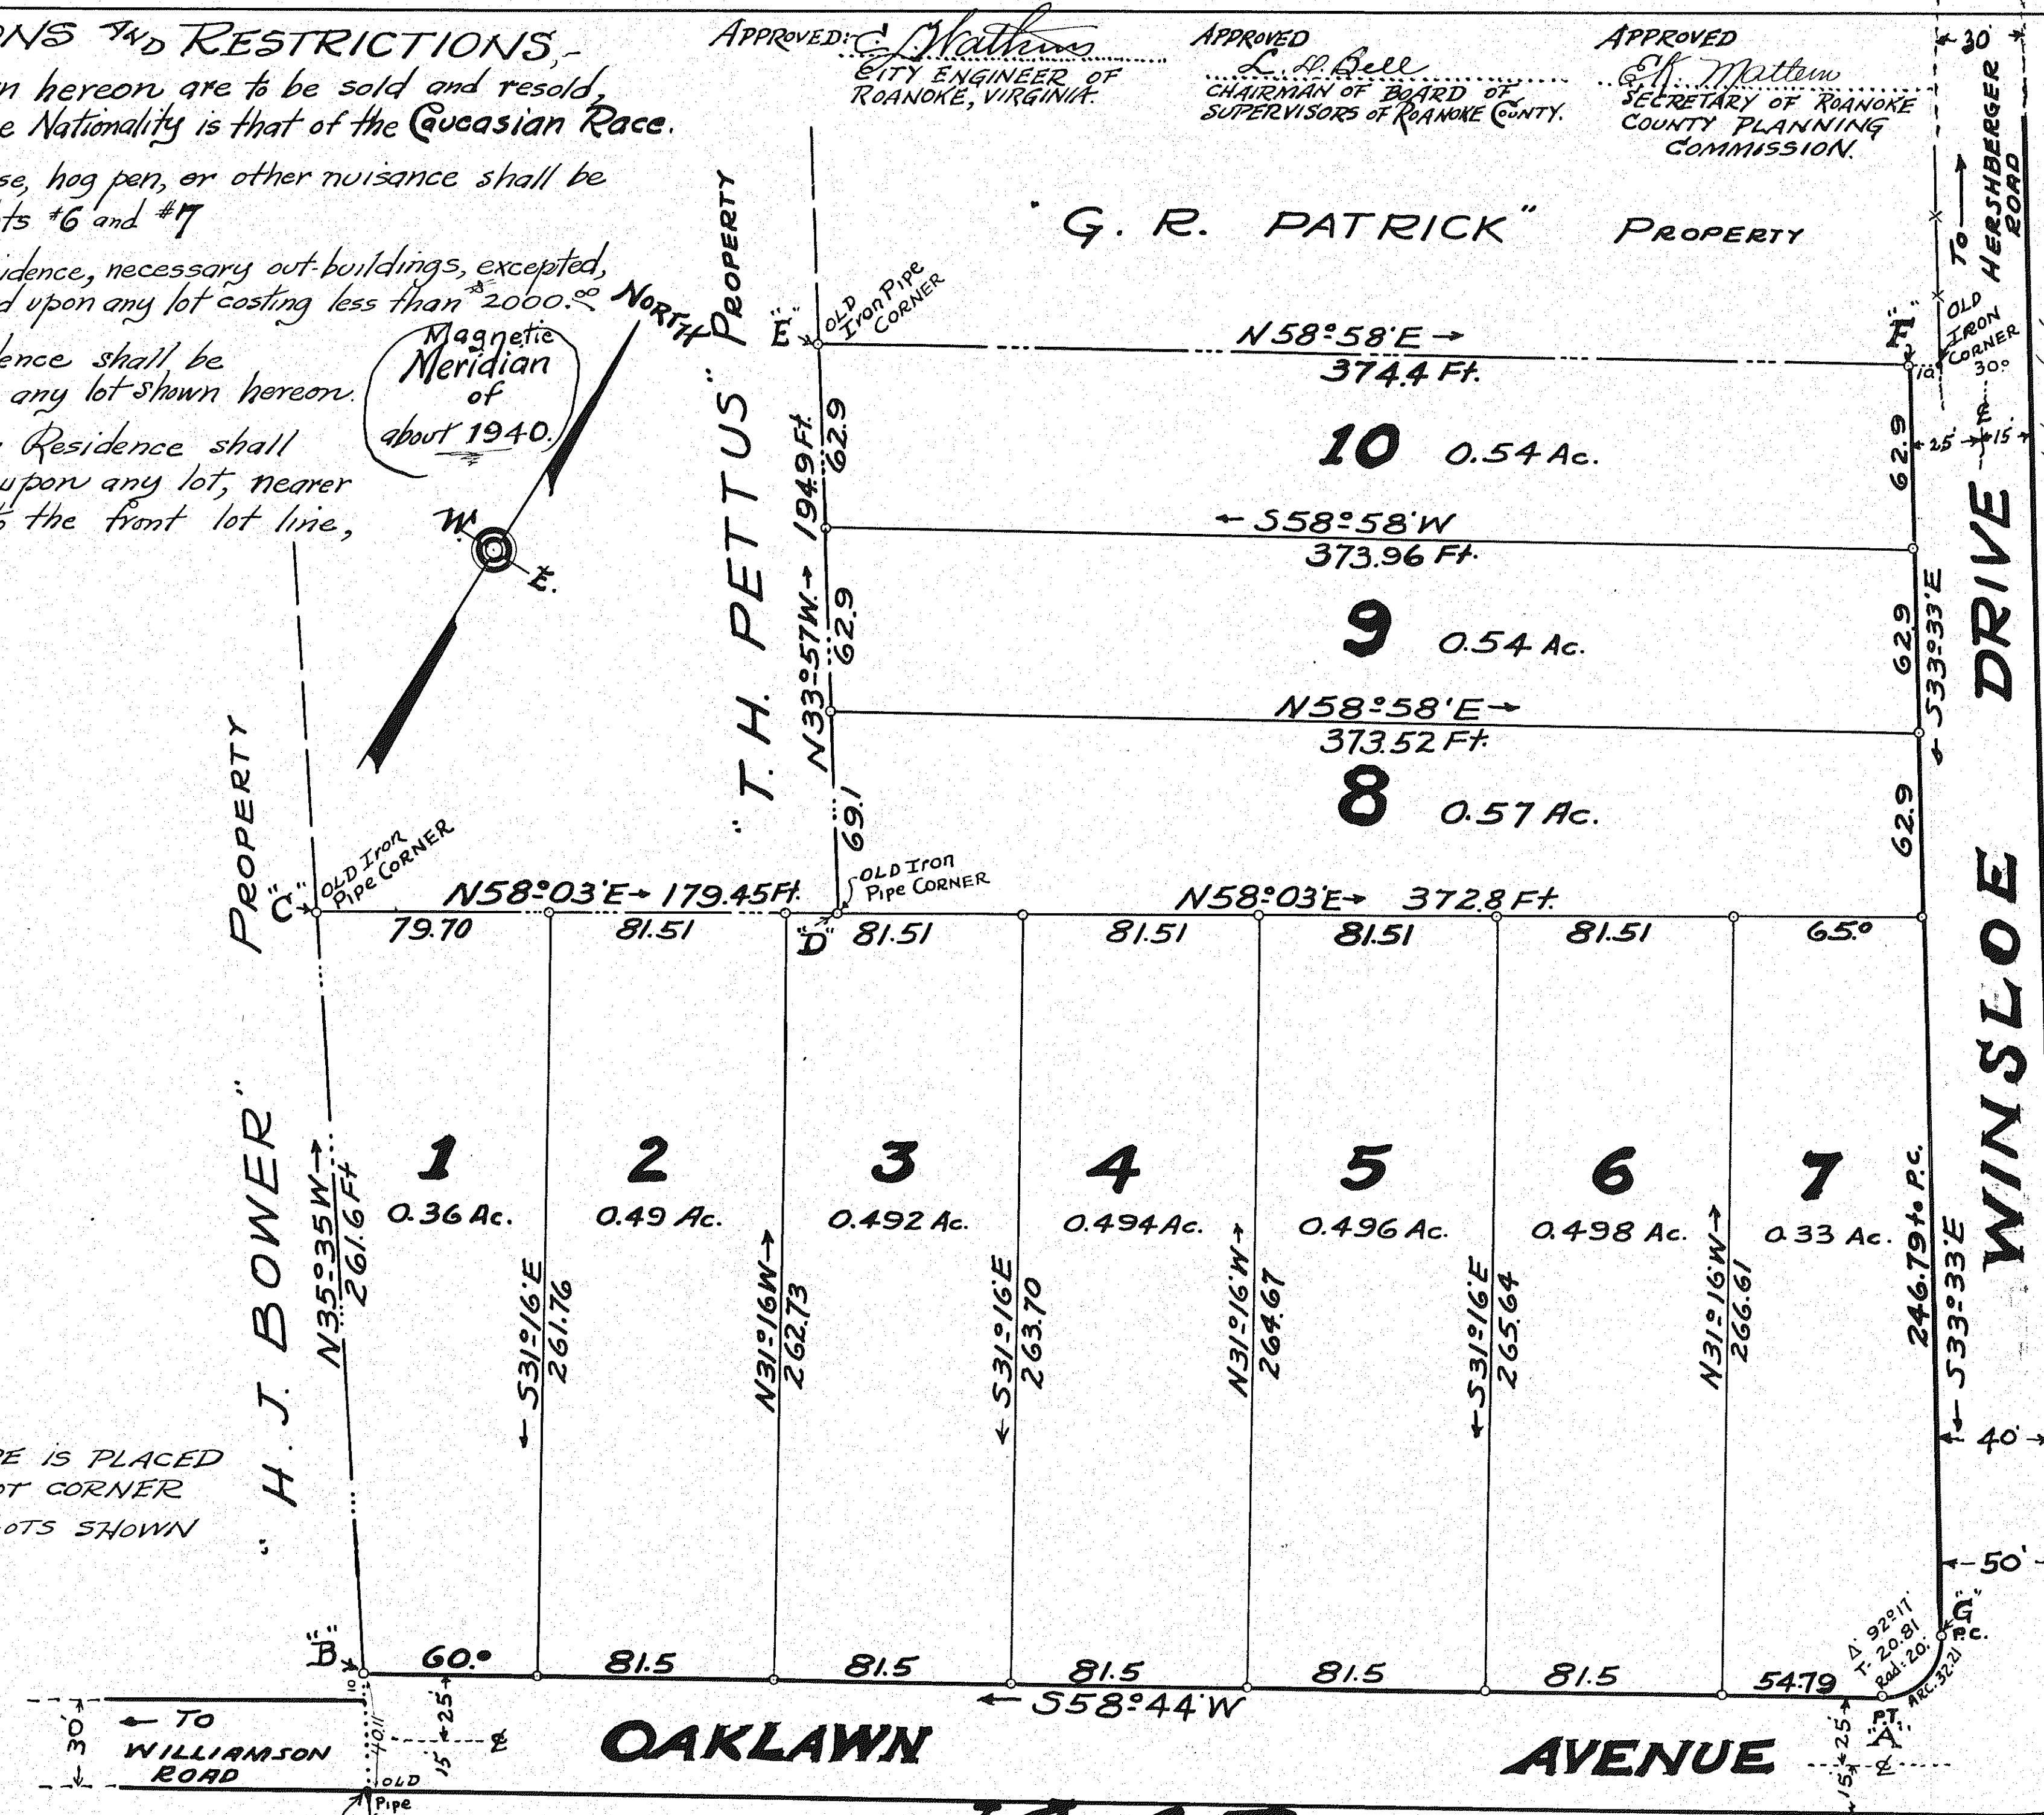

Note:
IRON PIPE IS PLACED
AT EACH LOT CORNER
OF THE 10. LOTS SHOWN
HEREON.

KNOW ALL MEN BY THESE PRESENTS
That R.B. Carter is the owner
of the land shown hereon, subdivi-
ded into lots, known as "GREENLAWN",
the outside boundary line, as shown
hereon, having the outside boundary


The said owner further cer-
tifies, that he has subdivided the
land shown hereon, into the lots, en-
tirely with his own free will and
consent, as required by Section
#5218, of the Code of Virginia.

In witness whereof, the said
owner, does hereby place his sig-
nature on this 13th day of April
1940.

Signed
R.B. Carter
OWNER

State of Virginia, - }
City of Roanoke } T. W. F.

I, Dorothy B. Young, a
Notary Public, in and for the
aforesaid City and State, do hereby
certify that R.B. CARTER, whose
name is signed to the foregoing
writing, bearing date of April 13th 1940,
has personally appeared before me,
in my aforesaid City and State, and
acknowledged the same, on this 13th day of
April 1940.

Dorothy B. Young
NOTARY PUBLIC
My Commission
Expires December 1st 1940.

"GREENACRES"
SUBDIVISION
See Plat Book #2
Page #120

"P.E. FAW"
PROPERTY
Not Subdivided

IN THE CLERK'S OFFICE FOR
THE COUNTY OF ROANOKE, VIRGINIA,
THIS MAP WAS PRESENTED ON
MAY 2nd 1940, AND WITH
THE CERTIFICATE OF ACKNOWLEDGMENT
THERE TO ANNEXED, ADMITTED TO RECORD AT 10:45
O'CLOCK, A.M. Teste *Roy K. Brown* CLERK

MAP
OF
GREENLAWN
SUBDIVISION OF PROPERTY OF: R. B. CARTER
ROANOKE COUNTY, VIRGINIA.

Date: MARCH 22, 1940.
SURVEY & PLAT BY:
C.B. MALCOLM.
State Cert Engineer

Scale: 1" = 40'

NOTE BOOK #69