


KNOW ALL MEN BY THESE PRESENTS: To Wit,
That R. V. FOWLKES and C. F. KEFAUVER, are the owners of the tract
of land shown hereon, subdivided into lots, known as "the
outside boundary line, having corners A-B-C-D-E-F-G, as shown
hereon.
The aforesaid owners, further certify that they have subdivided
the land shown into the lots entirely with their own free will and accord,
as required by Section 52.18, of the Code of the State of Virginia.
In witness whereof, is hereby placed the signatures of said owners on
this 5 day of July, 1940.

CITY OF ROANOKE } To Wit,
STATE OF VIRGINIA }
I, Melba Pate Dillon, a Notary Public
in and for the aforesaid City and State, do hereby
certify that R. V. Fowlkes and C. F. Kefauver, whose names
are signed to the annexed writing bearing date of
July 15, 1940, have each personally
appeared before me and acknowledged the same,
on this 5 day of July, 1940.
My Commission Melba Pate Dillon
Expires Dec. 9, 1941. NOTARY PUBLIC

Approved: *C. J. Watkins*
CITY ENGINEER OF ROANOKE, VA.
Approved: *L. A. Bell*
CHAIRMAN OF BOARD OF SUPERVISORS
OF ROANOKE COUNTY
Approved: *C. F. McLean*
Secretary of Roanoke County
Planning Commission

Original
"FRANKLIN" Property
Lot No 12 - Sec. 1 Liberty Land Co.

6" Water Main in Liberty Road
3" Gas Main in Liberty Road
W. H. BECKNER Subdivision of Lot No 7 - Sec 1 - Liberty Land Co. Map.

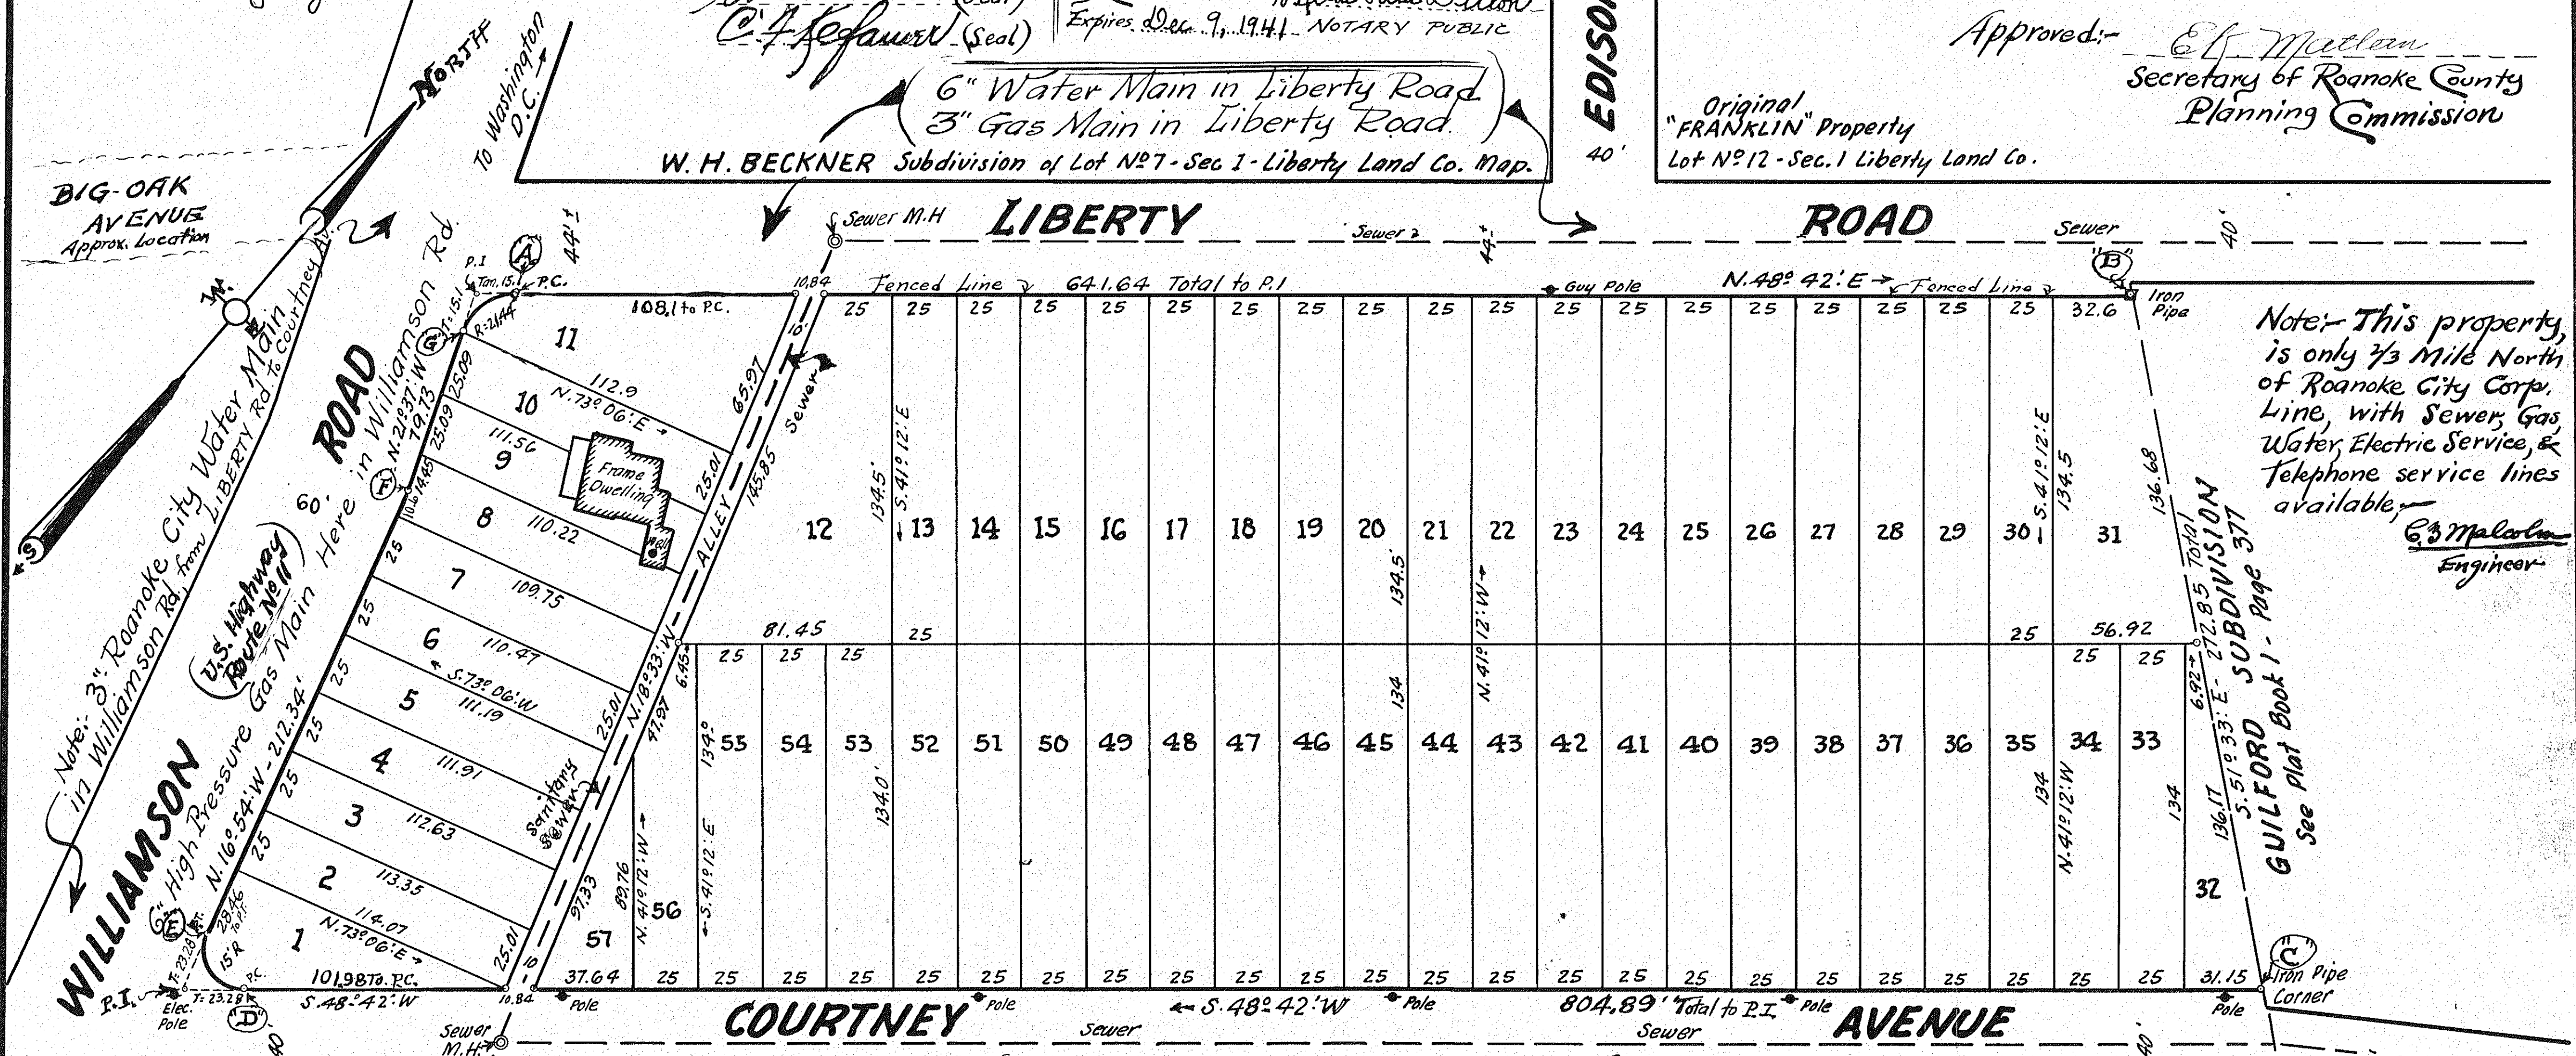

Note: This property
is only 7/8 mile North
of Roanoke City Corp.
Line, with Sewer, Gas
Water, Electric Service, &
Telephone service lines
available.
C. B. Malcolm
Engineer

AVENDALE (2" Water Main in Courtney Ave.)
(3" Gas Main in Courtney Ave.)

SUBDIVISION
Recorded in
Plat Book 2 - Page 22
Plat Book 2 - Page 51

COURTNEY SQUARE

PROPERTY OF
R. V. FOWLKES AND C. F. KEFAUVER
ROANOKE COUNTY VIRGINIA.

Date: MAY 6, 1940.

BY: *C. B. Malcolm*
STATE CERTIFIED ENGR.
Roanoke, Virginia.

SCALE: 1" = 40'

In the Clerk's Office for the County
of Roanoke County, Va, this Map was
presented on July 18, 1940, and
with the Certificate of acknowledgment
thereto annexed, admitted to Record, at
4:00 o'clock, P. M.
Teste: *C. K. Brown* Clerk.