


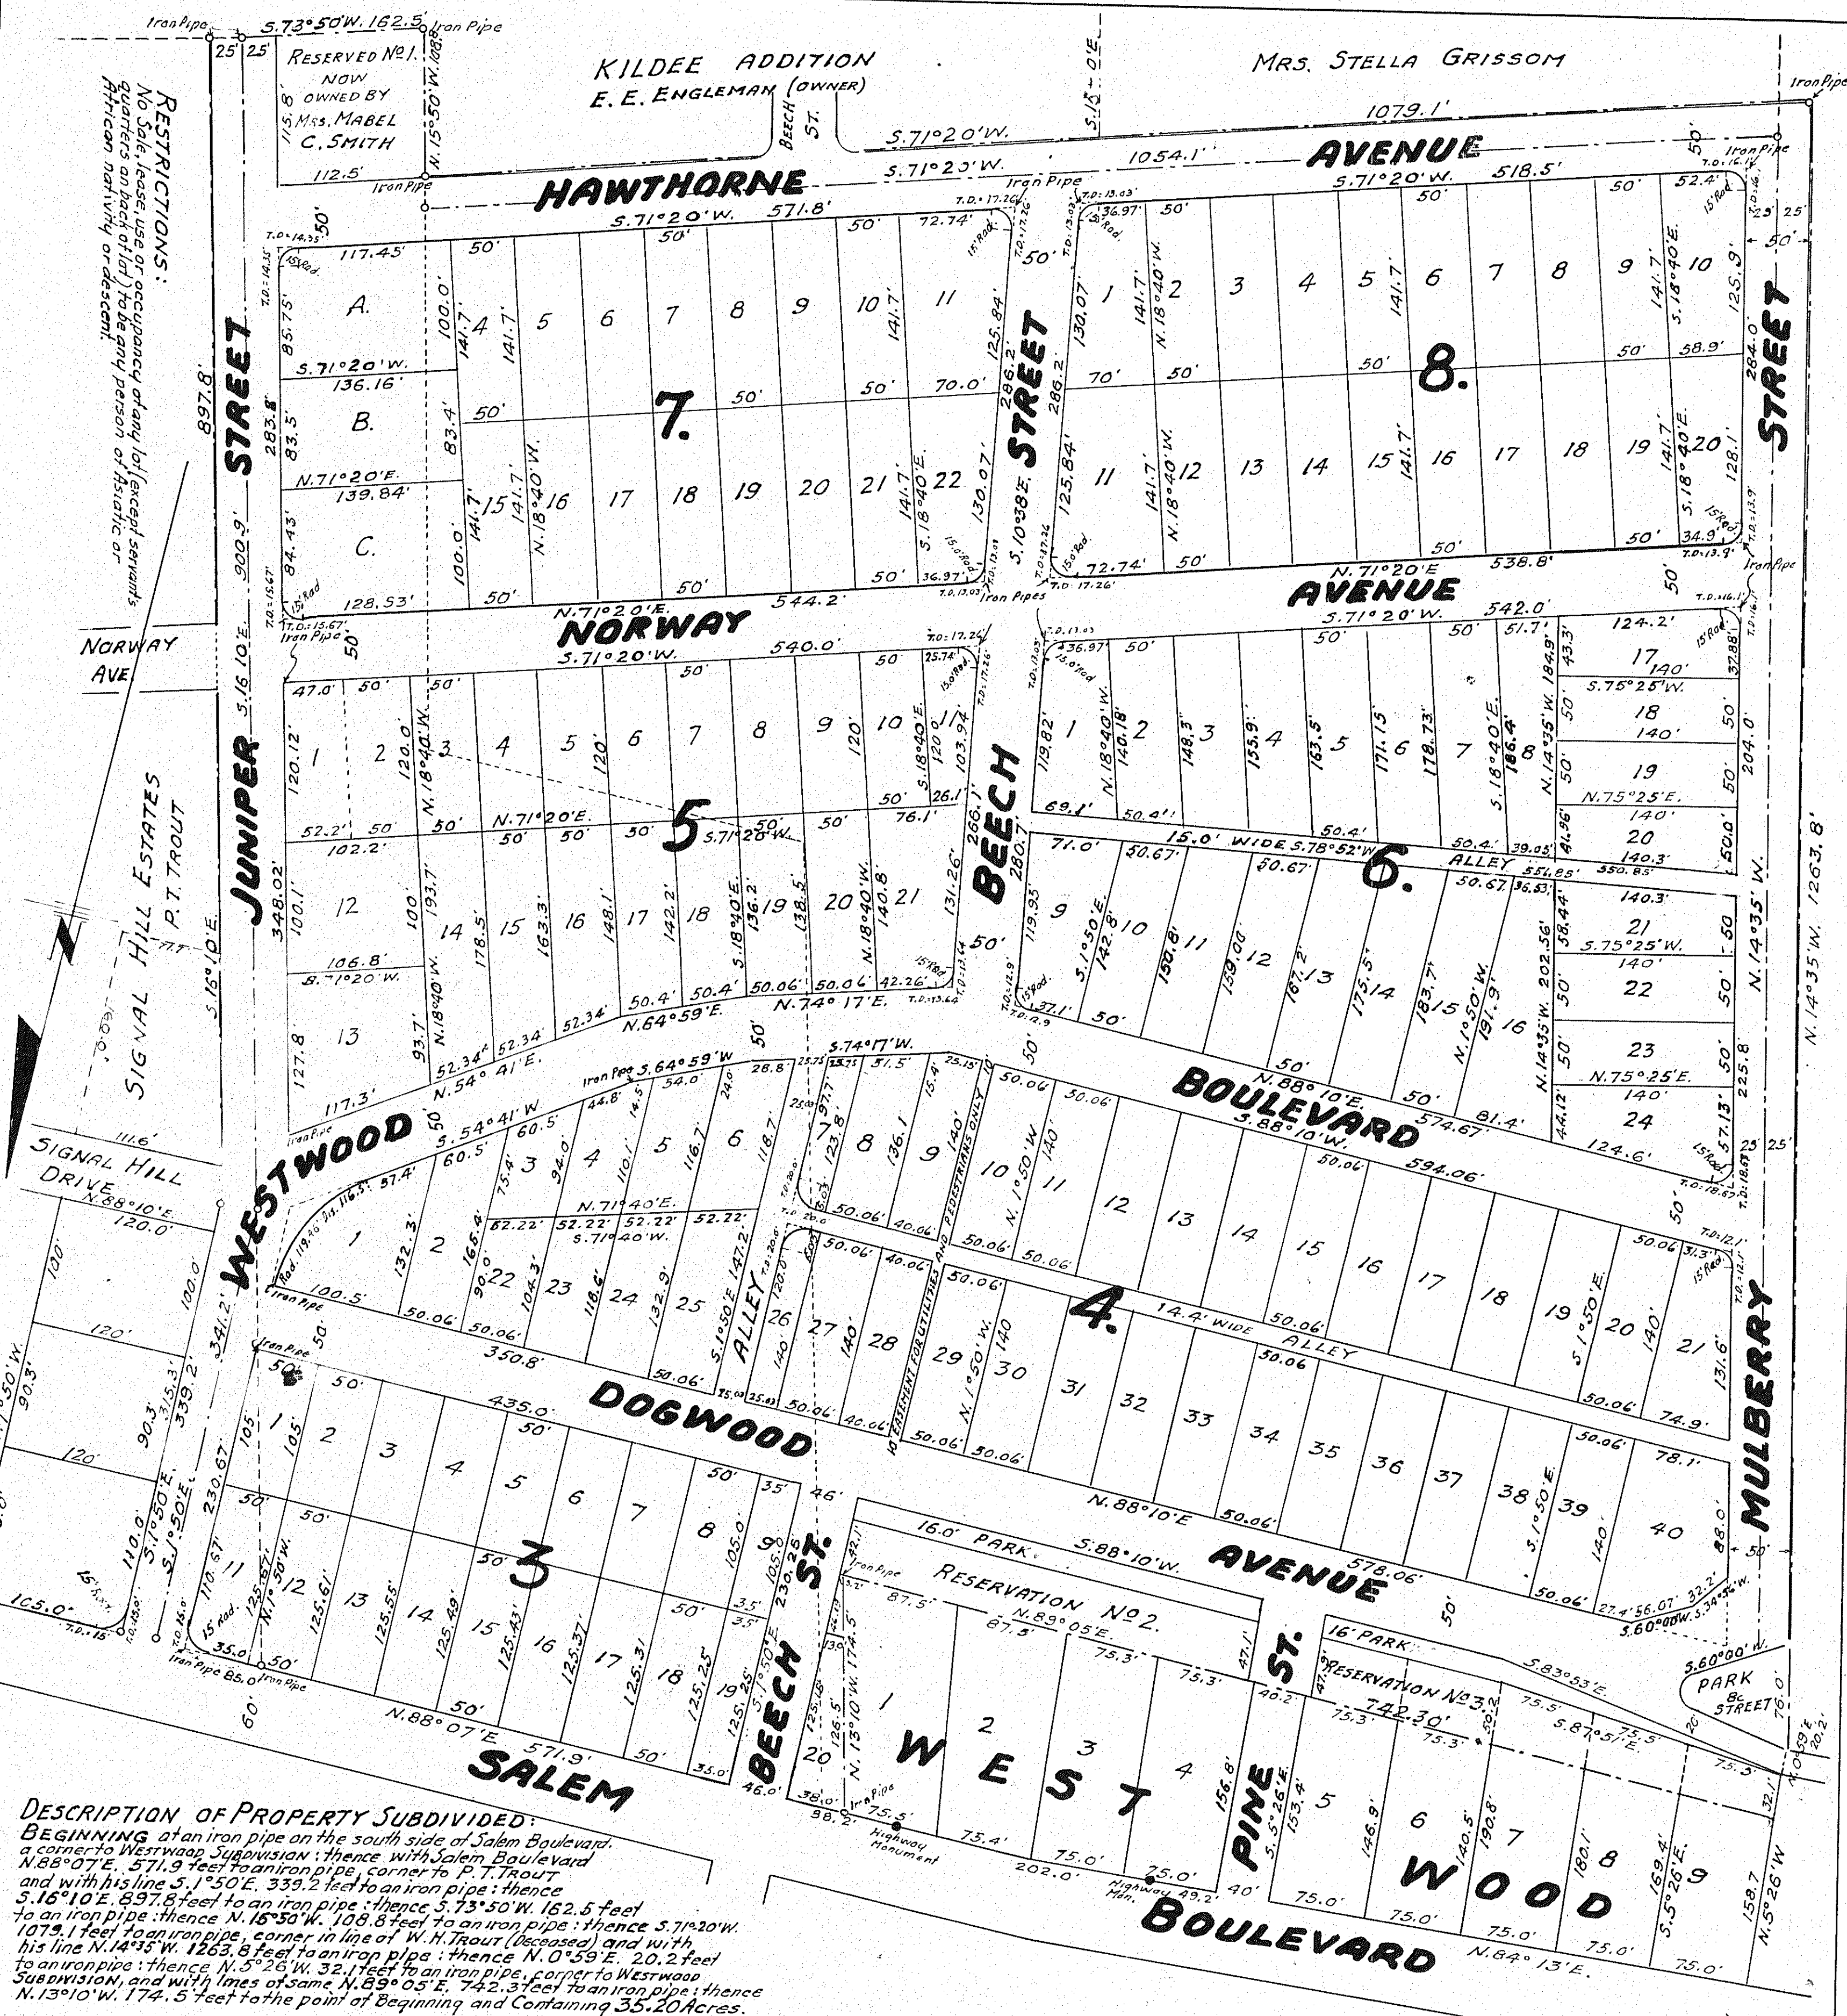

DESCRIPTION OF PROPERTY SUBDIVIDED:
BEGINNING at an iron pipe on the south side of Salem Boulevard, a corner to Westwood Subdivision; thence with Salem Boulevard N.88°07'E. 571.9 feet to an iron pipe, corner to P.T. Trout and with his line S.1°50'E. 339.2 feet to an iron pipe; thence S.16°10'E. 897.8 feet to an iron pipe; thence S.73°50'W. 162.5 feet to an iron pipe; thence N.16°50'W. 108.8 feet to an iron pipe; thence S.71°20'W. 1079.1 feet to an iron pipe, corner in line of W.H. Trout (deceased) and with his line N.14°35'W. 1263.8 feet to an iron pipe; thence N.0°59'E. 20.2 feet to an iron pipe; thence N.5°26'W. 32.1 feet to an iron pipe, corner to Westwood Subdivision; and with lines of same N.89°05'E. 742.3 feet to an iron pipe; thence N.13°10'W. 174.5 feet to the point of Beginning and Containing 35.20 Acres.

The foregoing is the description of the property of E.E. Engleman, and is subdivided in accordance with the wishes of the owner.

ROANOKE VIRGINIA, ATTEST:
State of Virginia
County of Roanoke To-wit:
I, E. E. Engleman, A Notary Public in and for the County & State aforesaid, do hereby certify that E.E. Engleman, owner of this property, whose name is signed to the foregoing writing has personally appeared before me in my County and State aforesaid and acknowledged the same.
Given under my hand this the 13 day of JULY 1940.
E. E. Engleman Owner
E. E. Engleman Notary Public.
My Commission expires on the 13 day of MAY 1944

REVISED MAP OF
WESTWOOD ANNEX
PORTION OF E.E. ENGLEMAN FARM
ROANOKE COUNTY, VIRGINIA
Survey by James F. MacTier, Cert. Professional Engr. No. 2.
Roanoke, Virginia June 16-20, 1932 Revised July, 1940.
Scale: 1" = 80'

In the Clerk's Office of the Circuit Court of Roanoke County, Virginia this map was presented on the 20 day of Sept. 1940 and with the Certificate of Acknowledgment, thereto annexed, admitted to Record at 4:40 o'clock P.M.
Teste: L. W. Bell Clerk.

APPROVED: L. W. Bell
Chairman of Board of Supervisors, Roanoke Co. Va.
APPROVED: E. K. Mathew
Secretary of Roanoke County Planning Commission
APPROVED: E. J. Mathew
City Engineer of Roanoke City, Virginia.

NOTE:-
Mete and Bound descriptions to be given to all lots having Alleys in rear of lots.
BUILDING RESTRICTIONS \$2500.00 and Up.
Iron Rods are set at all Lot corners.