


SHEET N°2 OF 3 SHEETS

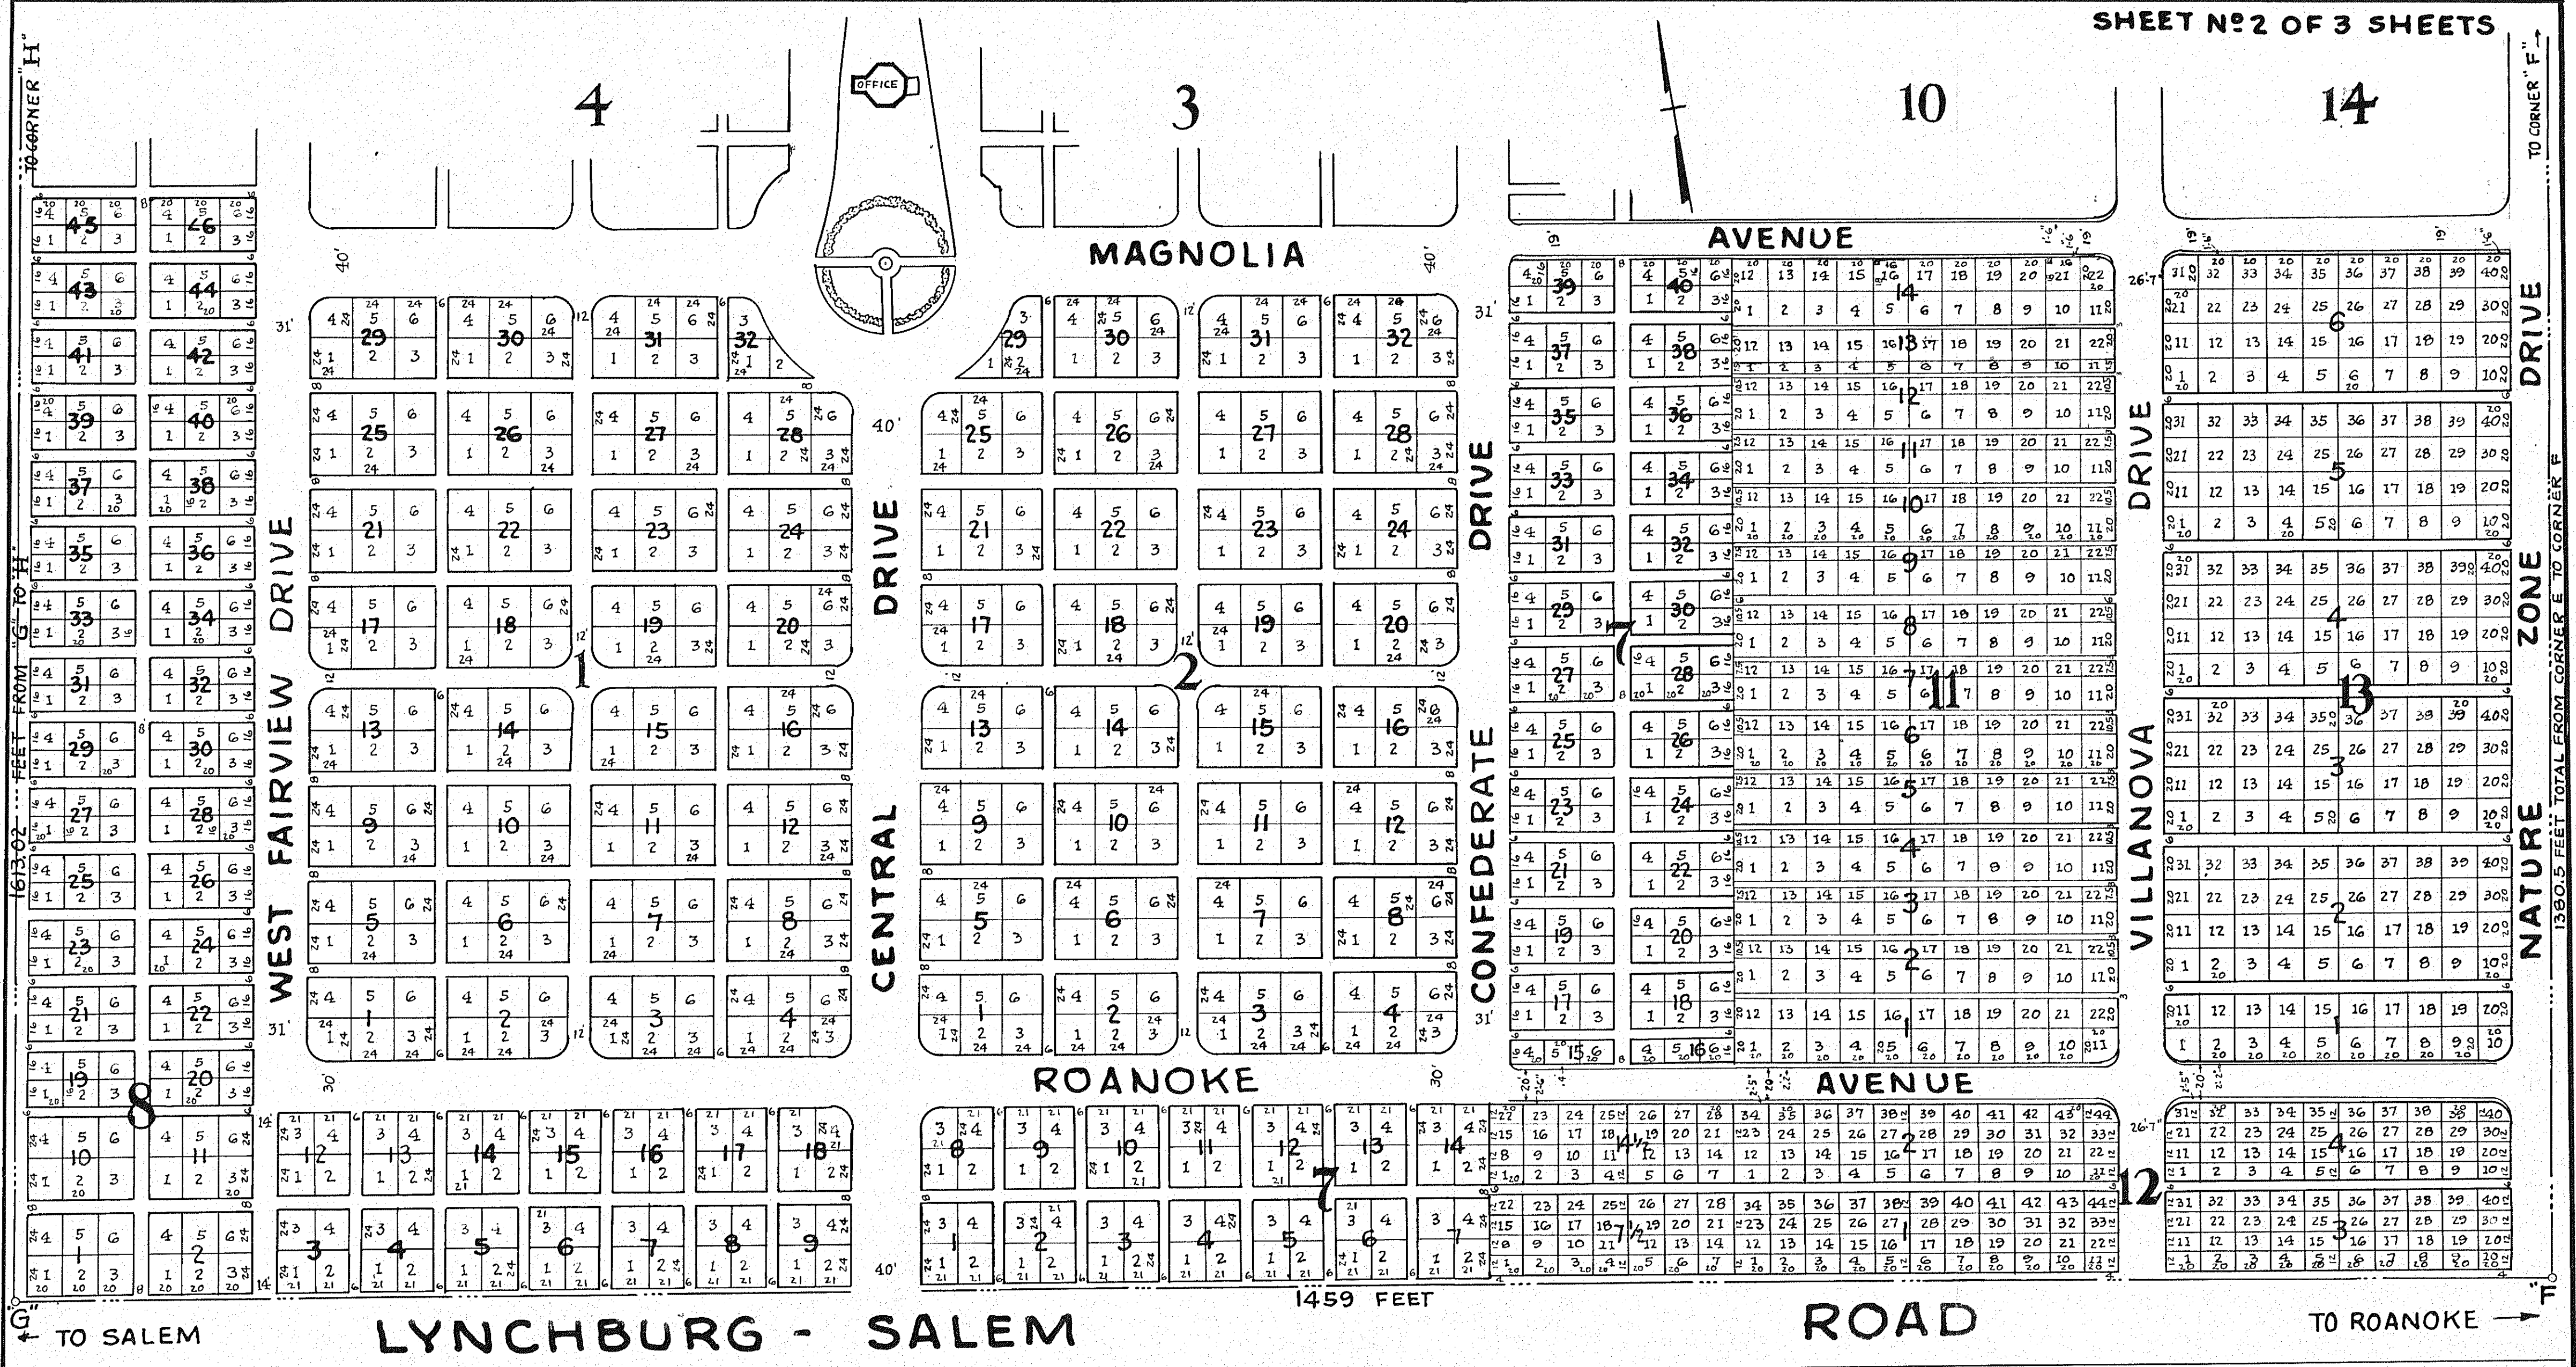

SEE SHEET N°1
FOR CERTIFICATE OF ACKNOWLEDGMENT

IN THE CLERK'S OFFICE OF THE CIRCUIT
COURT FOR THE COUNTY OF ROANOKE, VA.,
THIS 12 DAY OF November 1940
THIS MAP WAS PRESENTED, AND WITH THE
CERTIFICATE OF ACKNOWLEDGMENT THERETO
ANNEXED, ADMITTED TO RECORD AT 10 O'CLOCK A.M.

TESTE: *Ray K. Brown*
CLERK

See Sheet No. 1 for -
Approval Certificates of
City and County Authorities.

MAP
OF
DIVISIONS 1-2-11-12 AND 13 AND THE S. PART OF DIVS. 7 AND 8
FAIRVIEW CEMETERY
- PROPERTY OF -
FAIRVIEW CEMETERY COMPANY
ROANOKE COUNTY, VIRGINIA.

BY: *C.B. Malcolm*
STATE CERTIFIED ENGR.
SCALE: 1" = 60'
FEBRUARY 18, 1932.
SHEET N°2 OF 3 SHEETS