


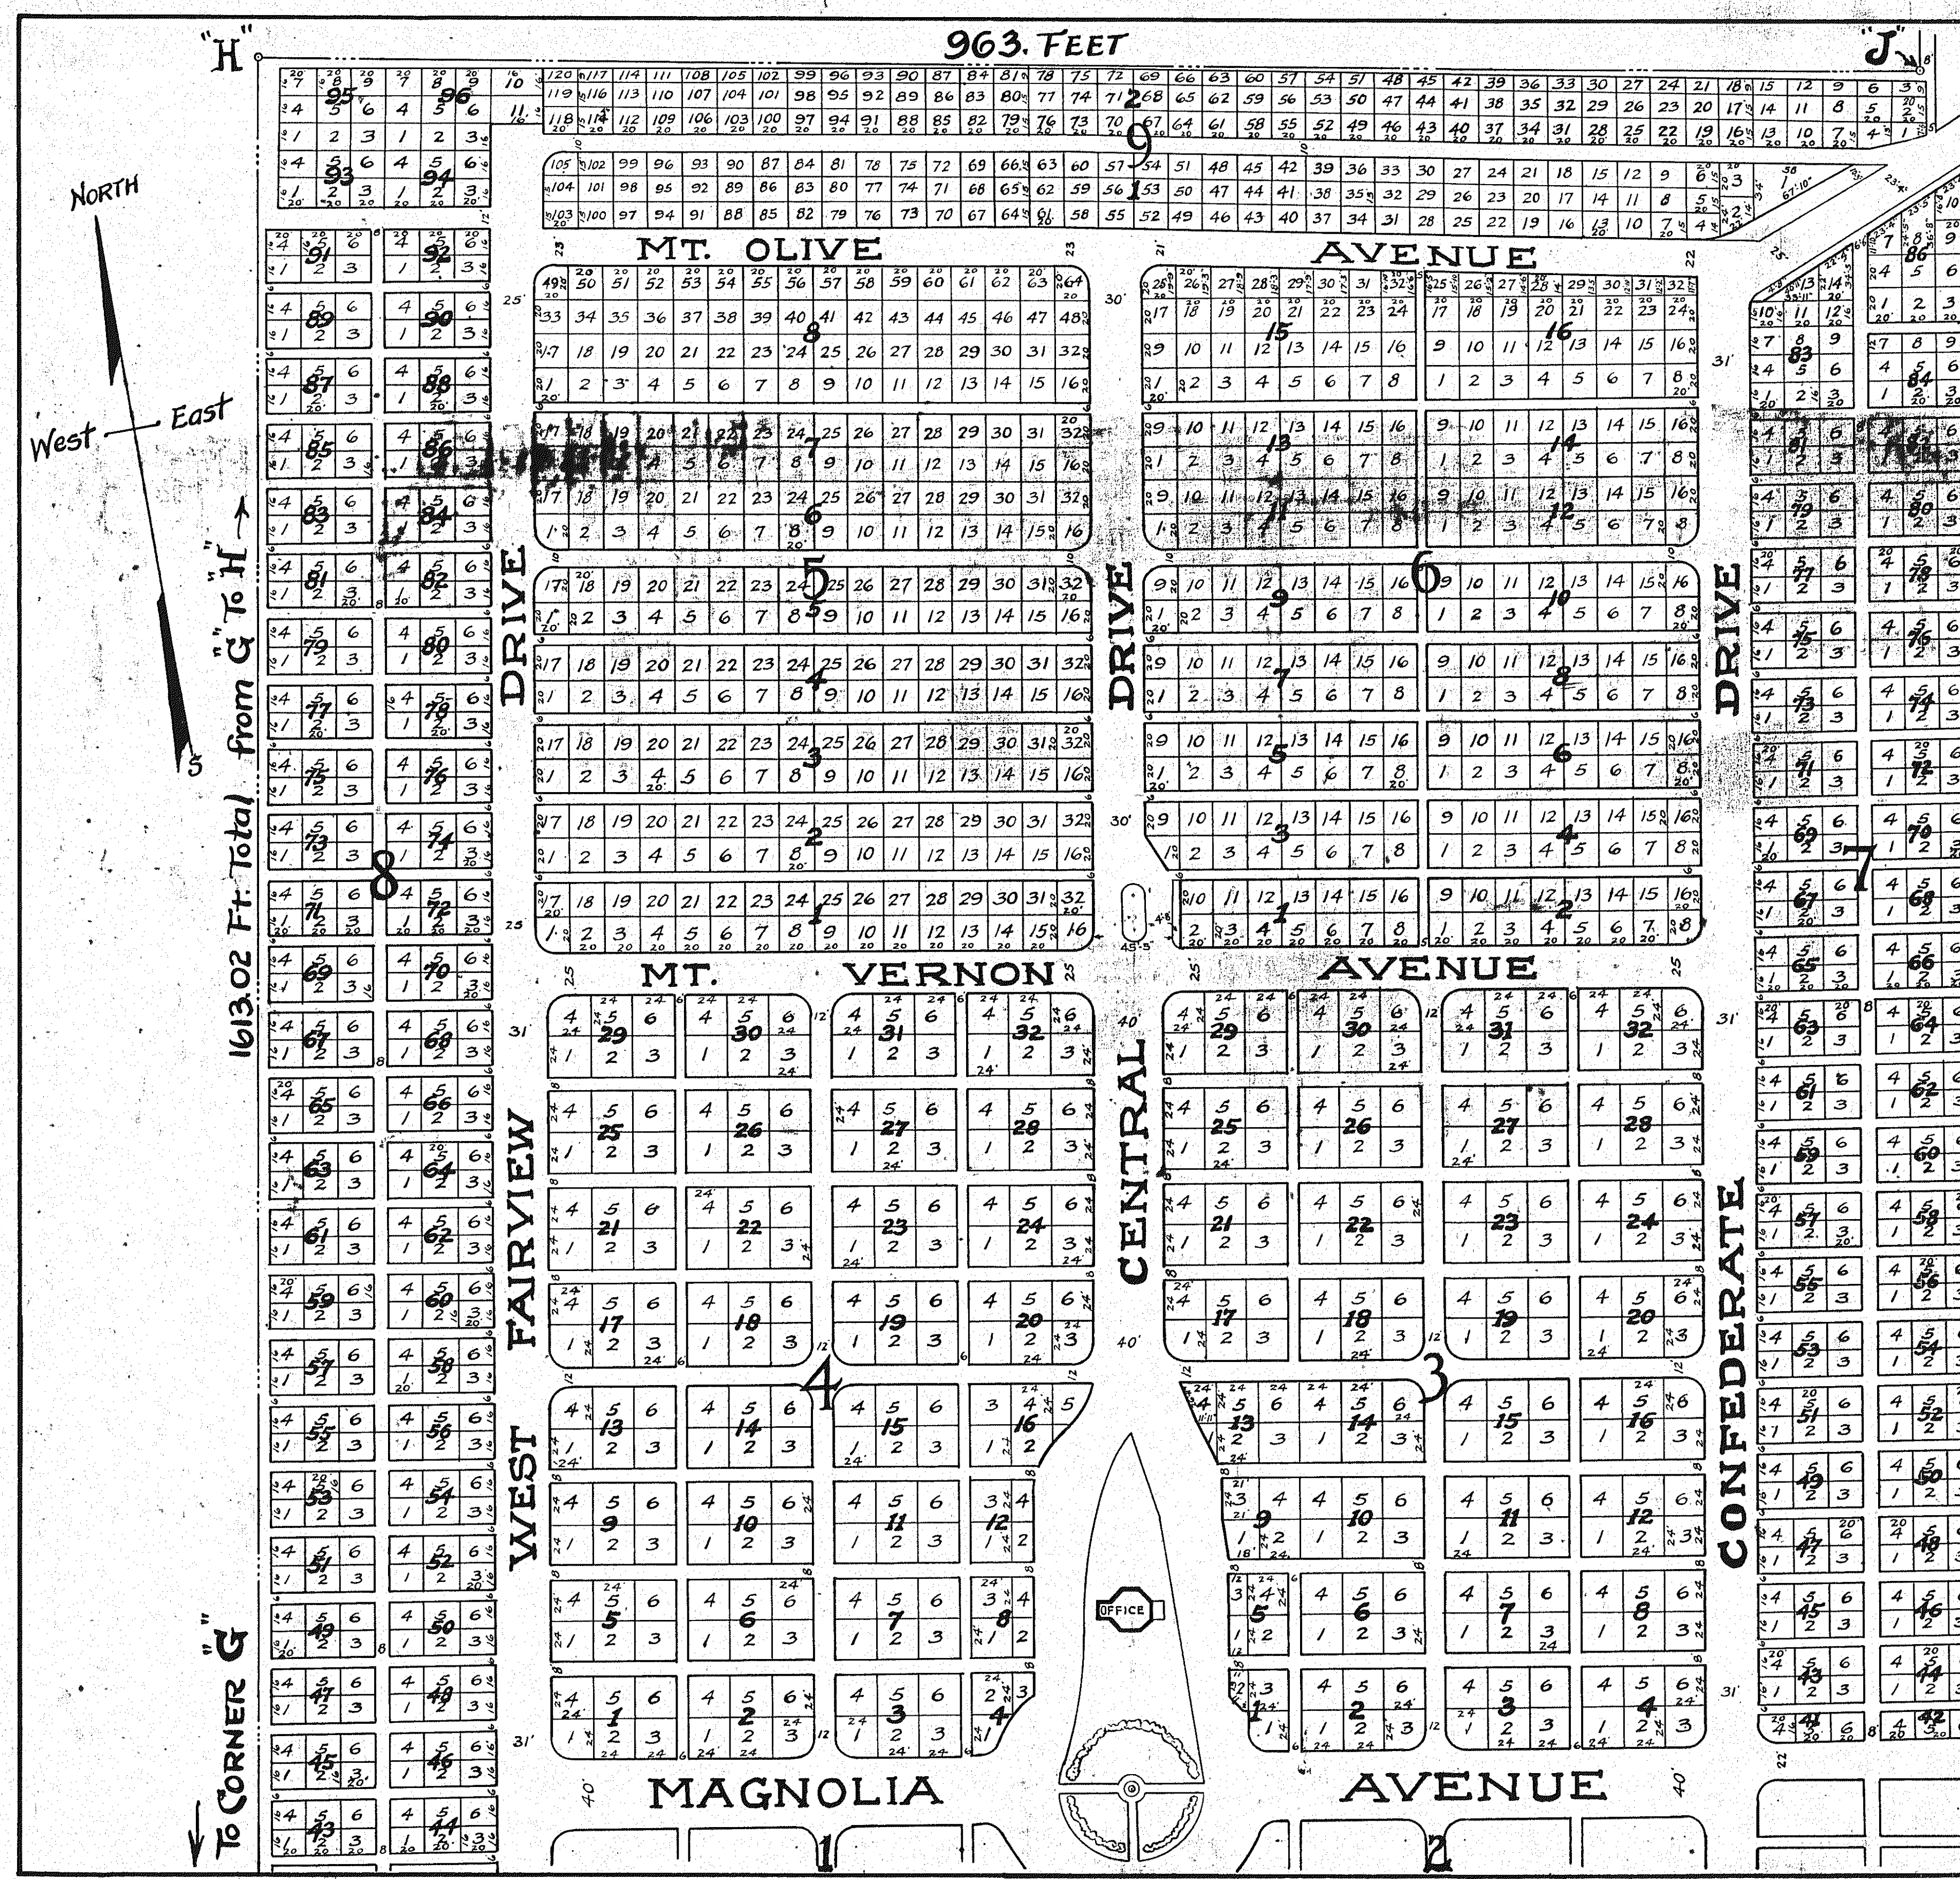

See Sheet No. 1, for
Approval Certificates
of City & County
Authorities.

SEE SHEET No. 1
for Certificate of
Acknowledgment.

10
In the Clerk's Office
of the Circuit Court for
the County of Roanoke, Va.,
this 12 day of November
1940, this Map was pre-
sented, and with the Cer-
tificate of Acknowledgment
thereto annexed, admitted
to record at 1:00 o'clock P.M.
Teste: *R. K. Brown* CLERK.

MAP
OF
DIVISIONS 3, 4, 5, 6 & 9 & NORTHERLY PART OF DIVISIONS 7 & 8
FAIRVIEW CEMETERY
PROPERTY OF:-
FAIRVIEW CEMETERY COMPANY
ROANOKE COUNTY, VIRGINIA

Drawn by:-
C. B. MALCOLM
Va. State Cert Engineer
Date:- February 18, 1932.
Scale:- 1" = 60.