

In the Clerk's Office of the Circuit Court for the County of Roanoke, Virginia, this Map was presented on the 22nd day of March 1941, and with the certificate of acknowledgment thereto annexed, admitted to record at 2:20 o'clock P.M.
 Teste: *Ray J. Brown* clerk.


KNOW ALL MEN BY THESE PRESENTS, To Wit
 That L.L. Rush, is the owner of the boundary of land, shown hereon with outside corners #1 to #6 inclusive, said boundary comprising all of Lot #6 of the G.C. Runk subdivision of Record in D.B. 184, Pg. 187, said lot purchased from H.J. Runk; included in said boundary of land with outside corners #1 to #6 inclusive, is also that certain tract of land purchased from T.R. Tillitt Estate, which tract is of Record in a former conveyance in D.B. 131, Page 41.
 The said owner, L.L. Rush, further certifies that he has subdivided this land into the 13 lots as shown hereon, entirely with his own free will and accord, as required by Sections 5218 and 5710 A of the Code of the State of Virginia.
 In witness whereof is hereby placed the signature of said owner, on this 22nd day of March, 1941.
 Signed, *L.L. Rush* (Seal)
 OWNER

State of Virginia } To Wit
 City of Roanoke }
 I, J.T. Williamson, a Notary Public, in and for the aforesaid City and State, do hereby certify, that L.L. Rush, whose name is signed to the foregoing writing, bearing date of March 22, 1941, has personally appeared before me, in my said City and State, and acknowledged the same, on this 22nd day of March, 1941.
 Signed: *J.T. Williamson*
 My Commission Expires, March 27th, 1944. Notary Public

SURVEYOR'S NOTE:-
 Iron Pipe is driven in ground at each lot corner of the 13 lots shown on this Map.
C.B. Malcolm
 Engineer

MAP
 OF
TINKERVIEW ANNEX
 PROPERTY OF:-
- L.L. RUSH -

ROANOKE CO. BY: *C.B. Malcolm*
 STATE CERTIFIED ENGR., Roanoke, Va.
 MARCH 22, 1941. VIRGINIA.
 SCALE: 1" = 30'

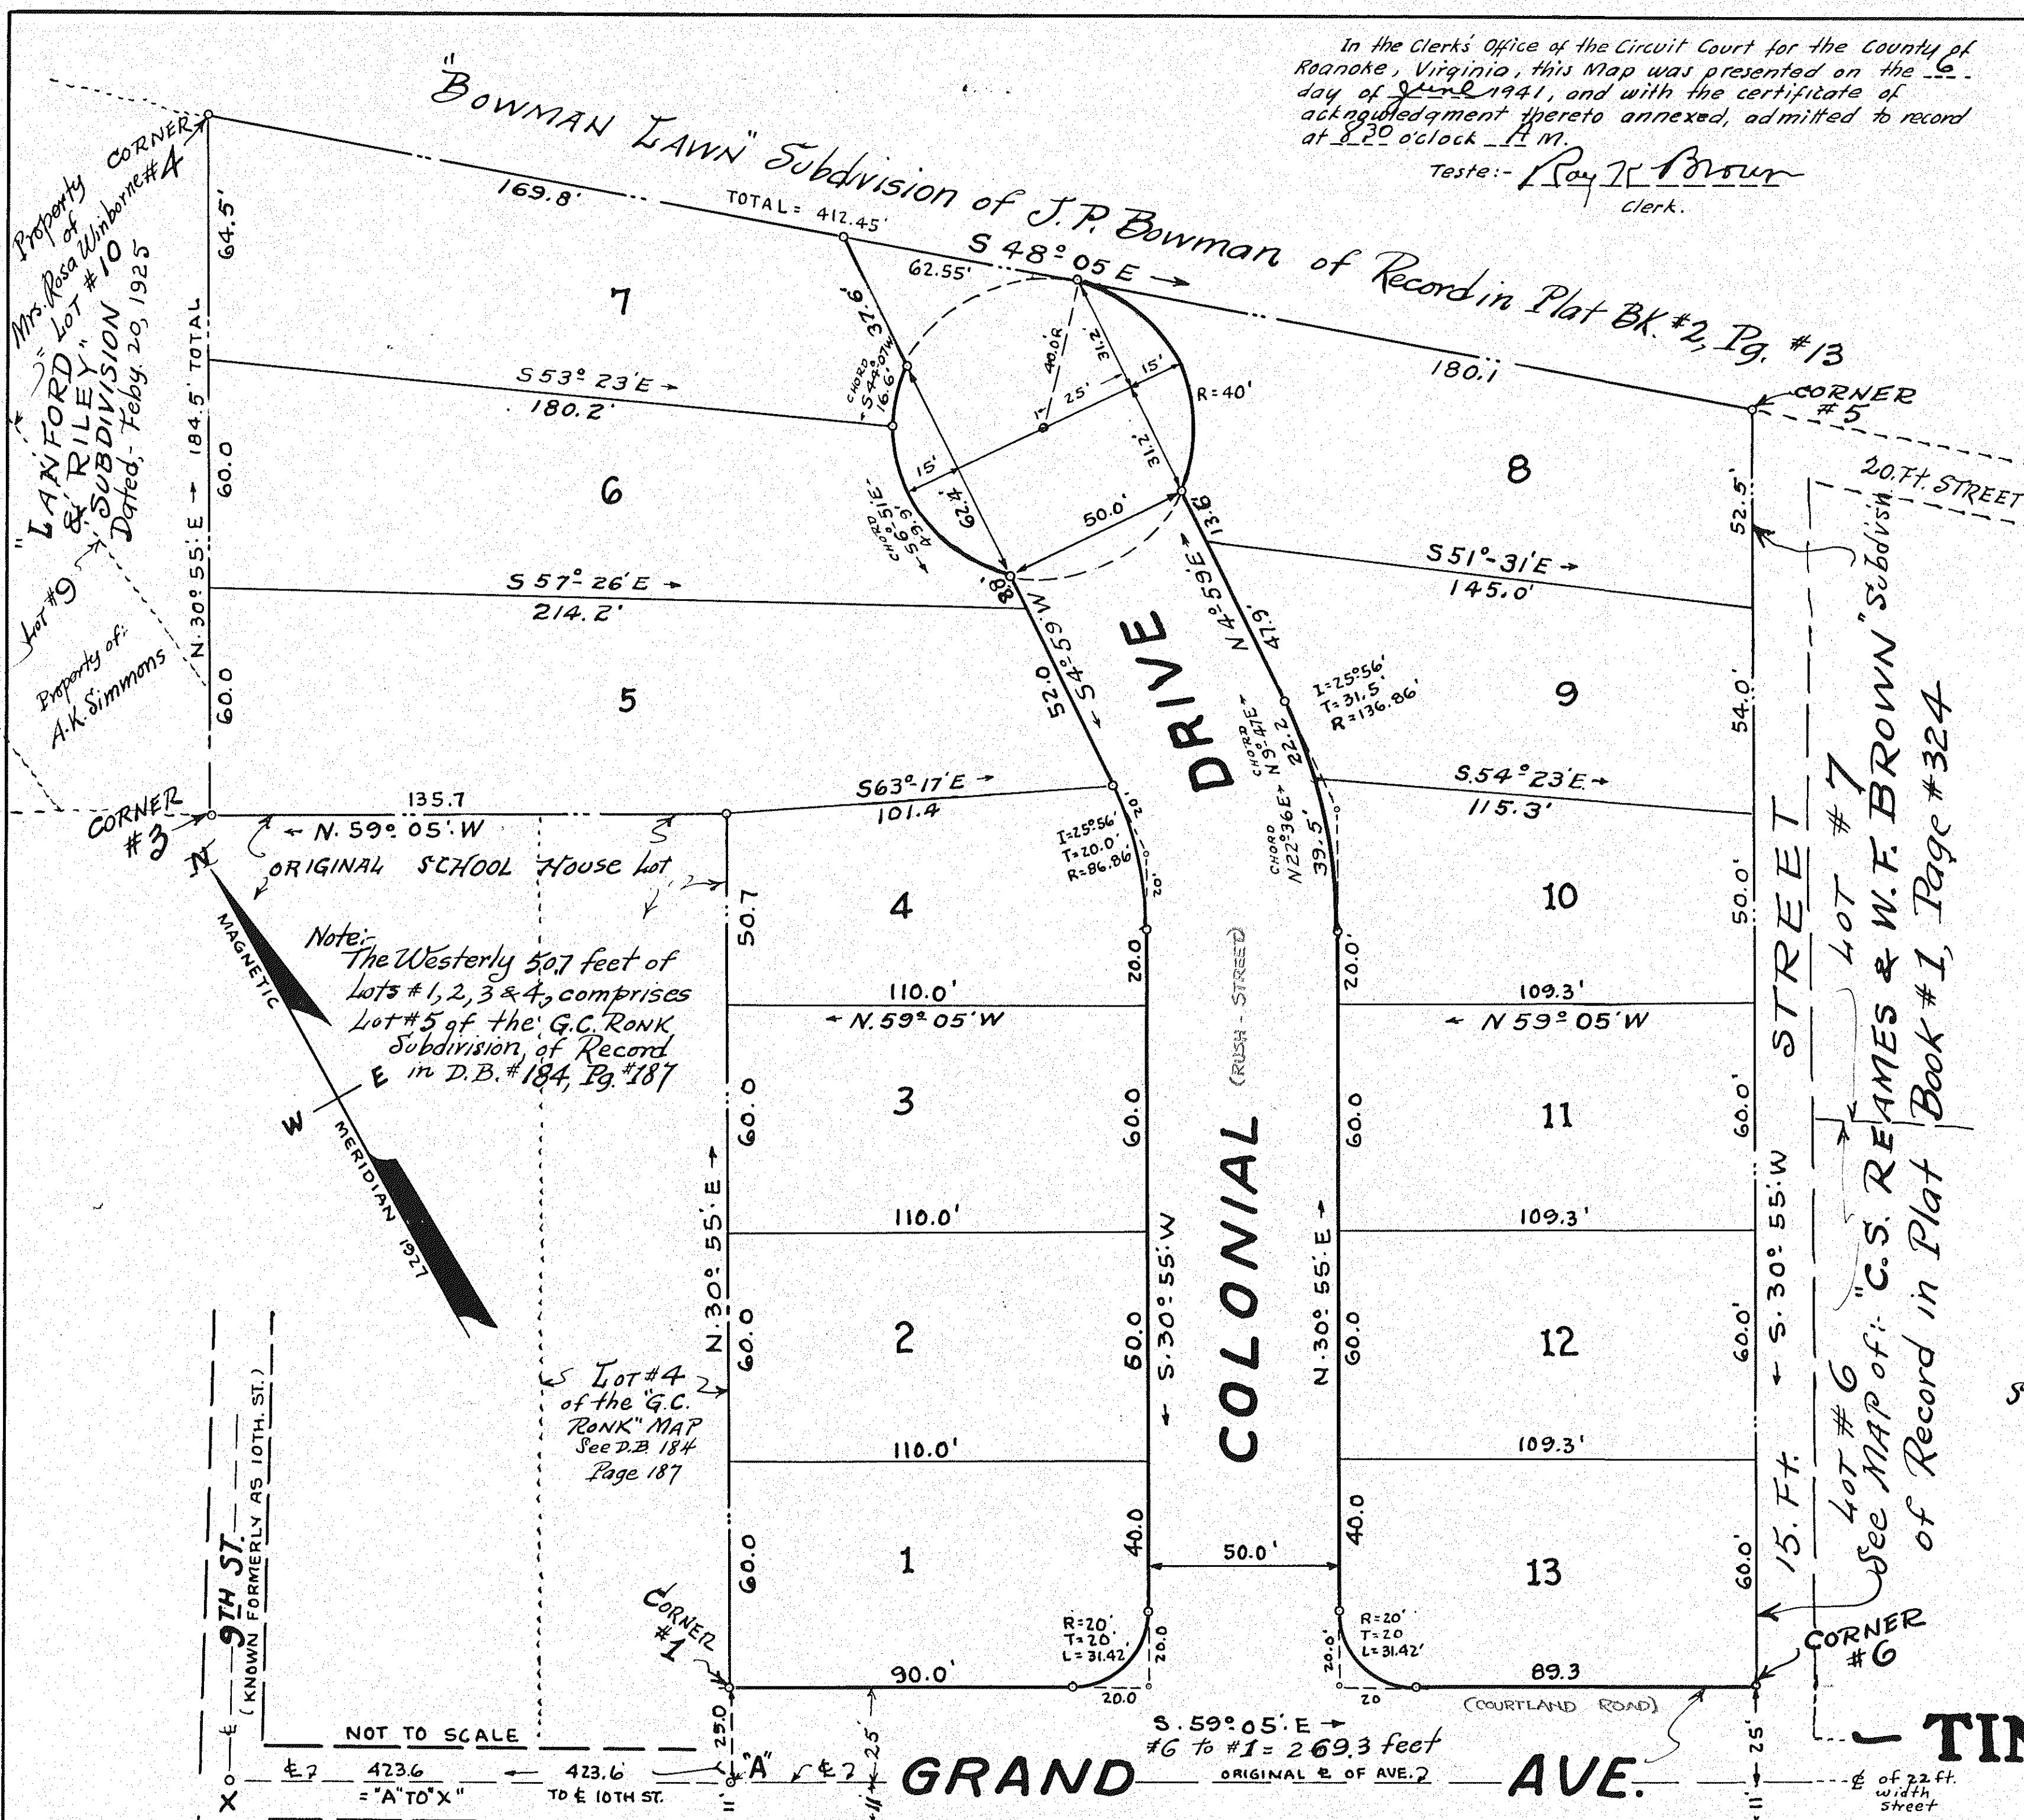

APPROVED:-
J.W. Wentworth
 CITY ENGINEER OF ROANOKE CITY, VIRGINIA.
 APPROVED:-
L.H. Beel
 CHAIRMAN OF BOARD OF SUPERVISORS OF ROANOKE CO., VA.
 APPROVED:-
E.K. Mattum
 SECRETARY OF ROANOKE COUNTY PLANNING & ZONING COMMISSION.