

KNOW ALL MEN BY THESE PRESENTS, To Wit:-

That whereas "AGREEMENT FOR PARTITION" of the lands of John A. Persinger, Dec'd, dated June 20, 1941, was duly recorded in the Clerk's Office for the Circuit Court of Roanoke Co., Va., in Deed Book 290, Page 558, and whereas said recorded AGREEMENT did set forth and instruct William B. Persinger, Holland E. Persinger and J. Guy Persinger, acting jointly, to appoint three Commissioners to partition the lands proportionately, as set forth in said "AGREEMENT". In accordance with the aforesaid instructions, the undersigned three Commissioners, were duly appointed, and each certify that he has subdivided the lands, shown hereon, and upon Sheet #2, entirely with his own free will and consent, as required by Section 5218, of the Code of the State of Virginia.

In witness whereof, is hereby affixed the Signatures of said Commissioners on this 30th day of December 1941.

State of Virginia } To Wit:
City of Roanoke, }
R. L. Rush
James A. Turner
T. Howard Boyer

I, a Notary Public, in and for the aforesaid City and State, do hereby certify that R. L. Rush, James A. Turner and T. Howard Boyer, whose names are signed to the foregoing writing bearing date of December 30, 1941 have each personally appeared before me, in my City and State, aforesaid, and acknowledged the same on this 30th day of December 1941.


My Commission
Expires May 12-1942.
Clara B. Cahoon
NOTARY PUBLIC

Approved, J. L. Wentworth
CITY ENGINEER OF ROANOKE, VA.

Approved, E. K. Mattom
SECY. of ROKE CO. PLANNING & ZONING COMM.

Approved, L. M. Beale
CHAIRMAN OF BOARD OF SUPERVISORS OF ROANOKE CO.

In the Clerk's Office of the Circuit Court of Roanoke County, Va., this Map and Sheet #2, of Persinger land PARTITION, was presented on Dec. 30, 1941, and with the certificate of acknowledgment, thereto annexed, admitted to Record at 4:50 o'clock P. M.
Teste Ray K. Brown clerk.

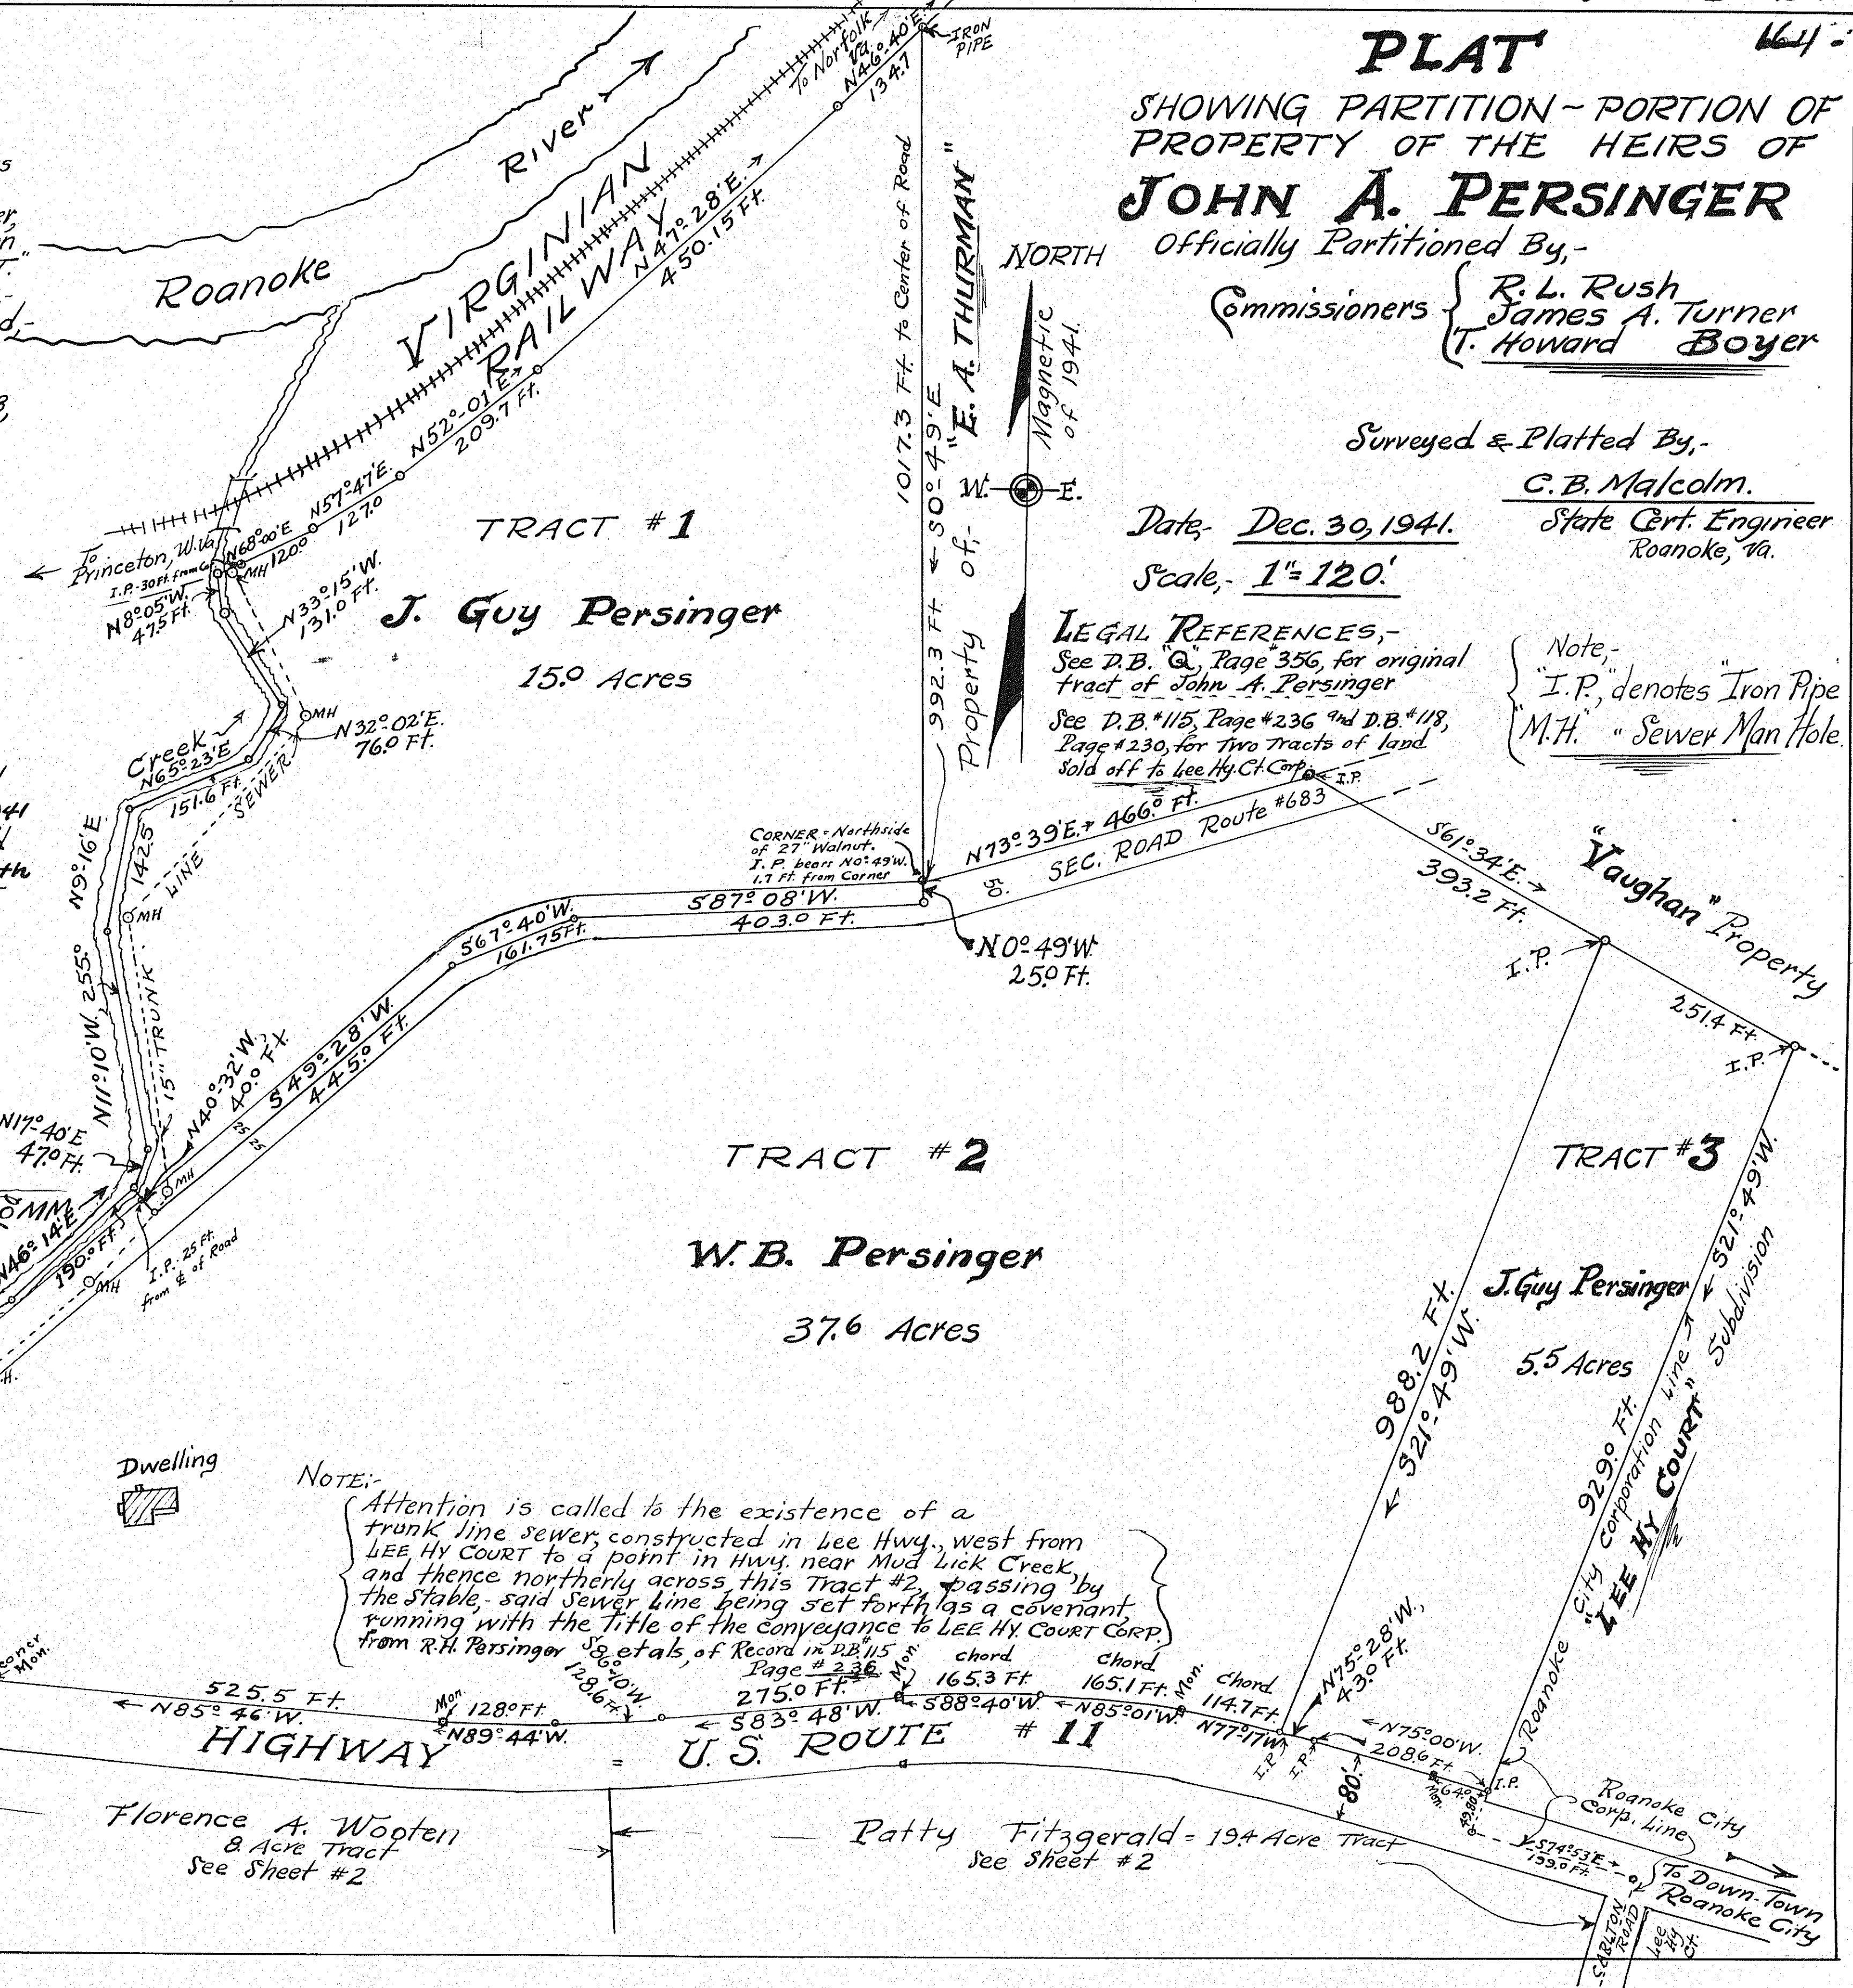

PLAT
SHOWING PARTITION - PORTION OF
PROPERTY OF THE HEIRS OF
JOHN A. PERSINGER
Officially Partitioned By,
Commissioners { R. L. Rush
James A. Turner
T. Howard Boyer

Surveyed & Platted By,
C. B. Malcolm
State Cert. Engineer
Roanoke, Va.
Date, Dec. 30, 1941.
Scale, 1"=120'

LEGAL REFERENCES:-
See D.B. Q, Page 356, for original
tract of John A. Persinger
See D.B. #115, Page #236 and D.B. #118,
Page #230, for two tracts of land
sold off to Lee Hy. Ct. Corp.
Note:-
"I.P." denotes "Iron Pipe"
"M.H." "Sewer Man Hole"

NOTE:-
Attention is called to the existence of a
trunk line sewer, constructed in Lee Hwy., west from
LEE HY COURT to a point in Hwy. near Mud Lick Creek,
and thence northerly across this Tract #2, passing by
the stable, said sewer line being set forth as a covenant
running with the title of the conveyance to LEE HY COURT CORP.
from R.H. Persinger & etals, of Record in D.B. #115,
Page #236.