

Note:-

See Sheet #1, for
required legal
certificates

Note:-
"I.P." denotes "IRON PIPE"
"M.H." "Sewer Man Hole"

See Sheet #1
W. B. Persinger
TRACT #2

J. Guy Persinger.
5.5 Acres
TRACT #3
See Sheet #1


Magnetic
Meridian
of
1941
W-E.

ACREAGE SUMMARY

See Sheet No. 1

W. B. Persinger	37.6 Ac.
J. Guy Persinger	20.5 "
Mrs. Florence Persinger	44.1 "
(Lillian Akers and L. Frances Persinger)	20.2 "
Patty Fitzgerald	19.4 "
Florence A. Wooten	8.0 "
Robert P. Wooten	6.0 "
TOTAL	155.8 Ac.

In the Clerk's Office of the Circuit
Court of Roanoke County, Va., this
Map Sheet #2, of Persinger land par-
tition, was presented on Dec. 30,
1941, and with the Certificate of
acknowledgment, annexed to Sheet #1,
admitted to Record at 4:50 o'clock P. M.
Teste *Ray K. Moore* CLERK

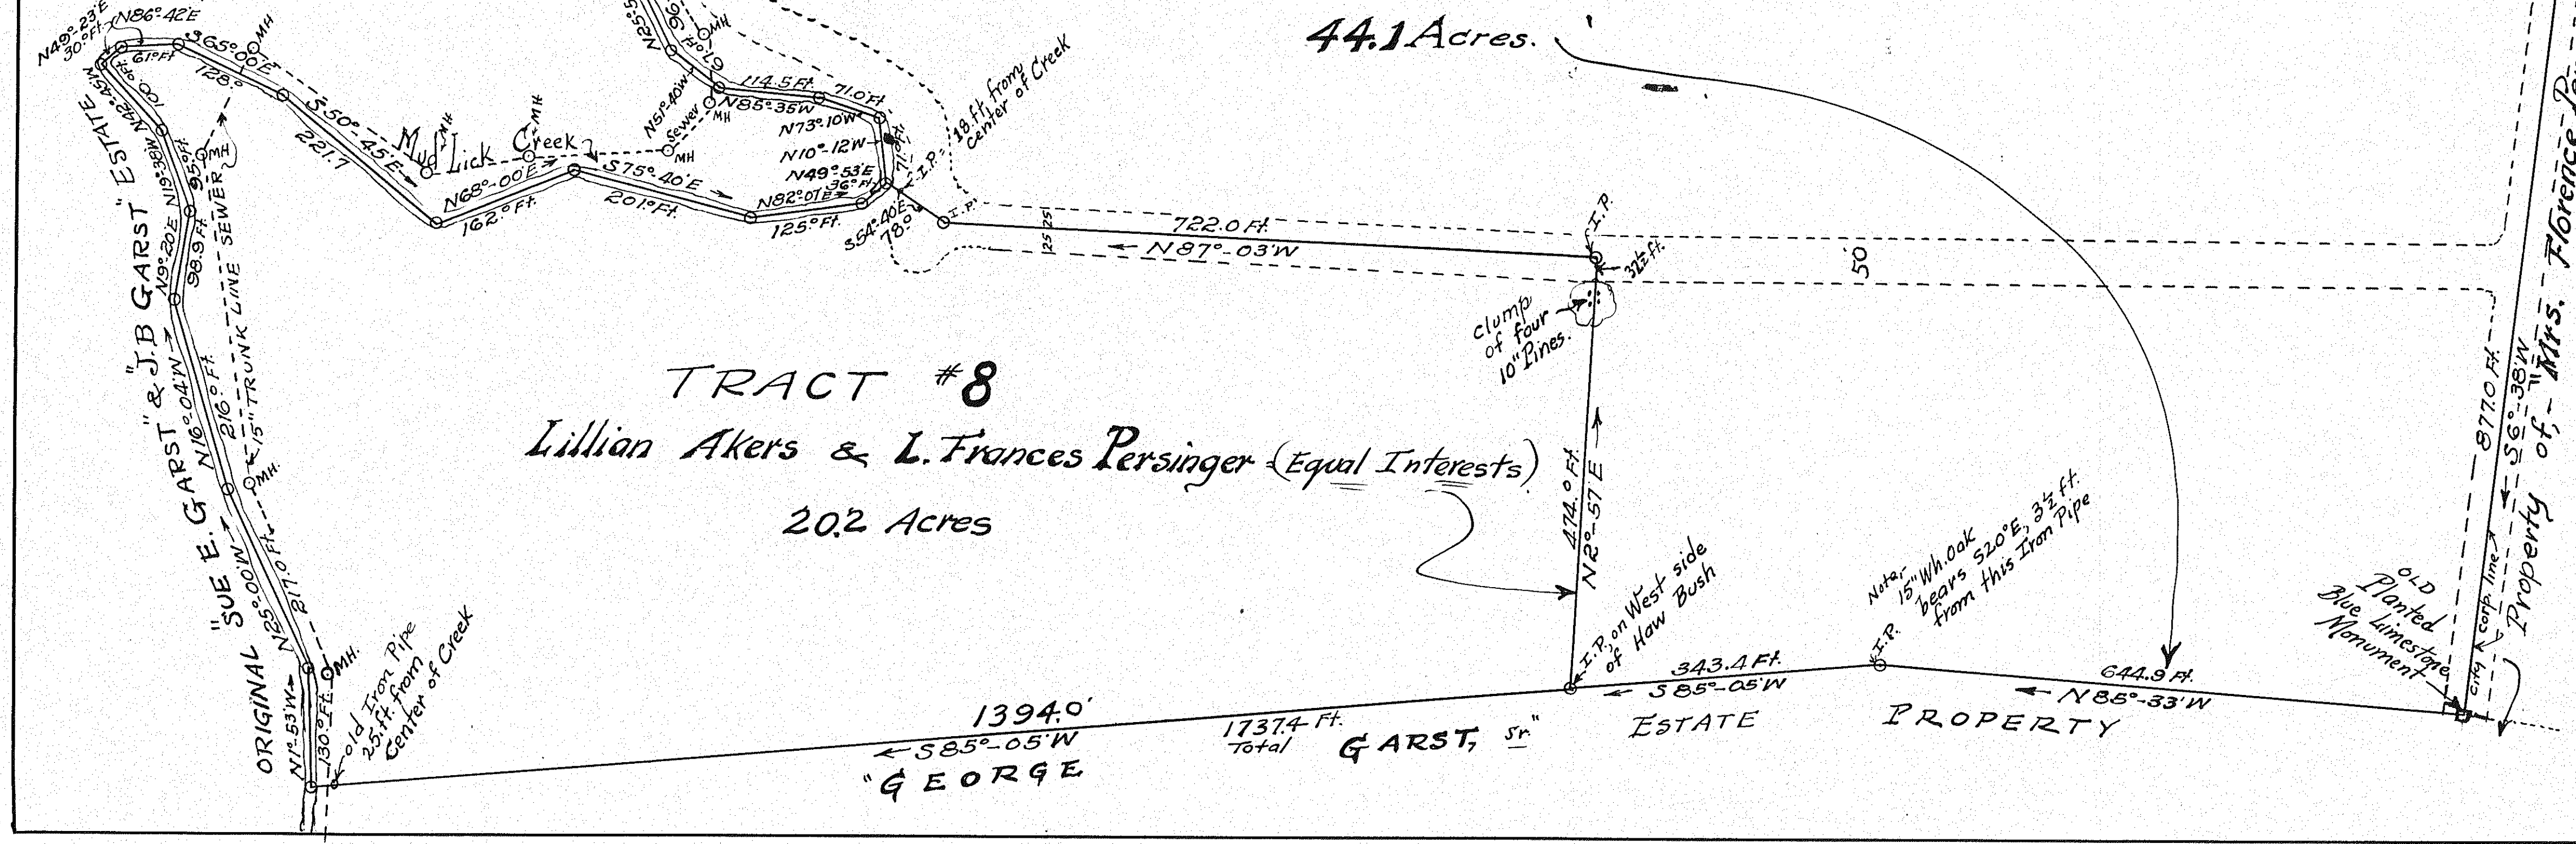

PLAT
SHOWING PARTITION
PORTION OF
PROPERTY OF
THE HEIRS OF -
JOHN A. PERSINGER
Officially Partitioned
by Commissioners:-
R. L. RUSH
JAS. A. TURNER
T. HOWARD BOYER
Surveyed & Platted by:-
C. B. Malcolm
State Cert. Eng.
Roanoke, Va.
Date: Dec. 30, 1941.
Scale 1" = 120'