

MAP
SECTION NO 1
WESTCHESTER

PROPERTY OF
WESTCHESTER, INC.
SITUATE 1/4 MILES WEST OF ROANOKE, VA.
ROANOKE CO. VIRGINIA.

BY: C. B. Malcolm
STATE CERT. ENGR.

DATE: JULY 30, 1946

SCALE: 1"=100'

KNOW ALL MEN BY THESE PRESENTS TO: WIT:
THAT WESTCHESTER, INCORPORATED IS THE OWNER OF THE TRACT
OF LAND SHOWN SUBDIVIDED INTO LOTS IN DETAIL HEREON, KNOWN
AS WESTCHESTER. THE SAID OWNER FURTHER CERTIFIES THAT IT
HAS SUBDIVIDED THE LAND INTO BLOCKS AND LOTS AS SHOWN HERE
ON, ENTIRELY WITH ITS OWN FREE WILL AND CONSENT, IN COM-
PLIANCE WITH SECTION 5218 OF THE CODE OF THE STATE OF VIRGINIA
IN WITNESS WHEREOF ARE HEREBY PLACED THE SIGNATURES OF
R. C. CASSELL, PRESIDENT, AND JOHN W. HODGES, SECRETARY
OF SAID WESTCHESTER, INC., WITH ITS CORPORATE SEAL ATTACHED,
ON THIS 28th DAY OF August, 1946.

ATTEST: *R. C. Cassell*
PRESIDENT
John W. Hodges
SECRETARY


STATE OF VIRGINIA } TO WIT:
CITY OF ROANOKE }
I, *Dorothy H. Thompson*, A NOTARY PUBLIC
IN AND FOR THE CITY AND STATE AFORESAID, DO HEREBY CERTIFY
THAT R. C. CASSELL, PRESIDENT, AND JOHN W. HODGES, SECRETARY,
OF WESTCHESTER, INC., WHOSE NAMES ARE SIGNED TO THE
FOREGOING WRITING, BEARING DATE OF *Aug. 28*, 1946,
HAVE EACH PERSONALLY APPEARED BEFORE ME, IN MY
CITY AND STATE AFORESAID, AND ACKNOWLEDGED THE
SAME ON THIS *28th* DAY OF *August*, 1946.

SIGNED *Dorothy H. Thompson*
NOTARY PUBLIC
MY COMMISSION EXPIRES *October 6th, 1947*

IN THE CLERKS OFFICE FOR THE
CIRCUIT COURT FOR THE COUNTY OF
ROANOKE, VIRGINIA, THIS MAP WAS
PRESENTED ON THIS *4* DAY OF
Sept 1946, AND WITH THE
CERTIFICATE OF ACKNOWLEDGMENT THERE-
TO ANNEXED, ADMITTED TO RECORD AT
11:30 O'CLOCK *AM*.

TESTE: *Ray K. Brown*
CLERK

APPROVED: *W. H. Entwistle*
CITY ENGINEER, ROANOKE, VA.
APPROVED: *W. H. Entwistle*
CHAIRMAN OF BOARD OF SUPER-
VISORS OF ROANOKE COUNTY
APPROVED: *Paul M. Matthews*
SECRETARY OF ROANOKE COUNTY
PLANNING & ZONING COMMISSION.

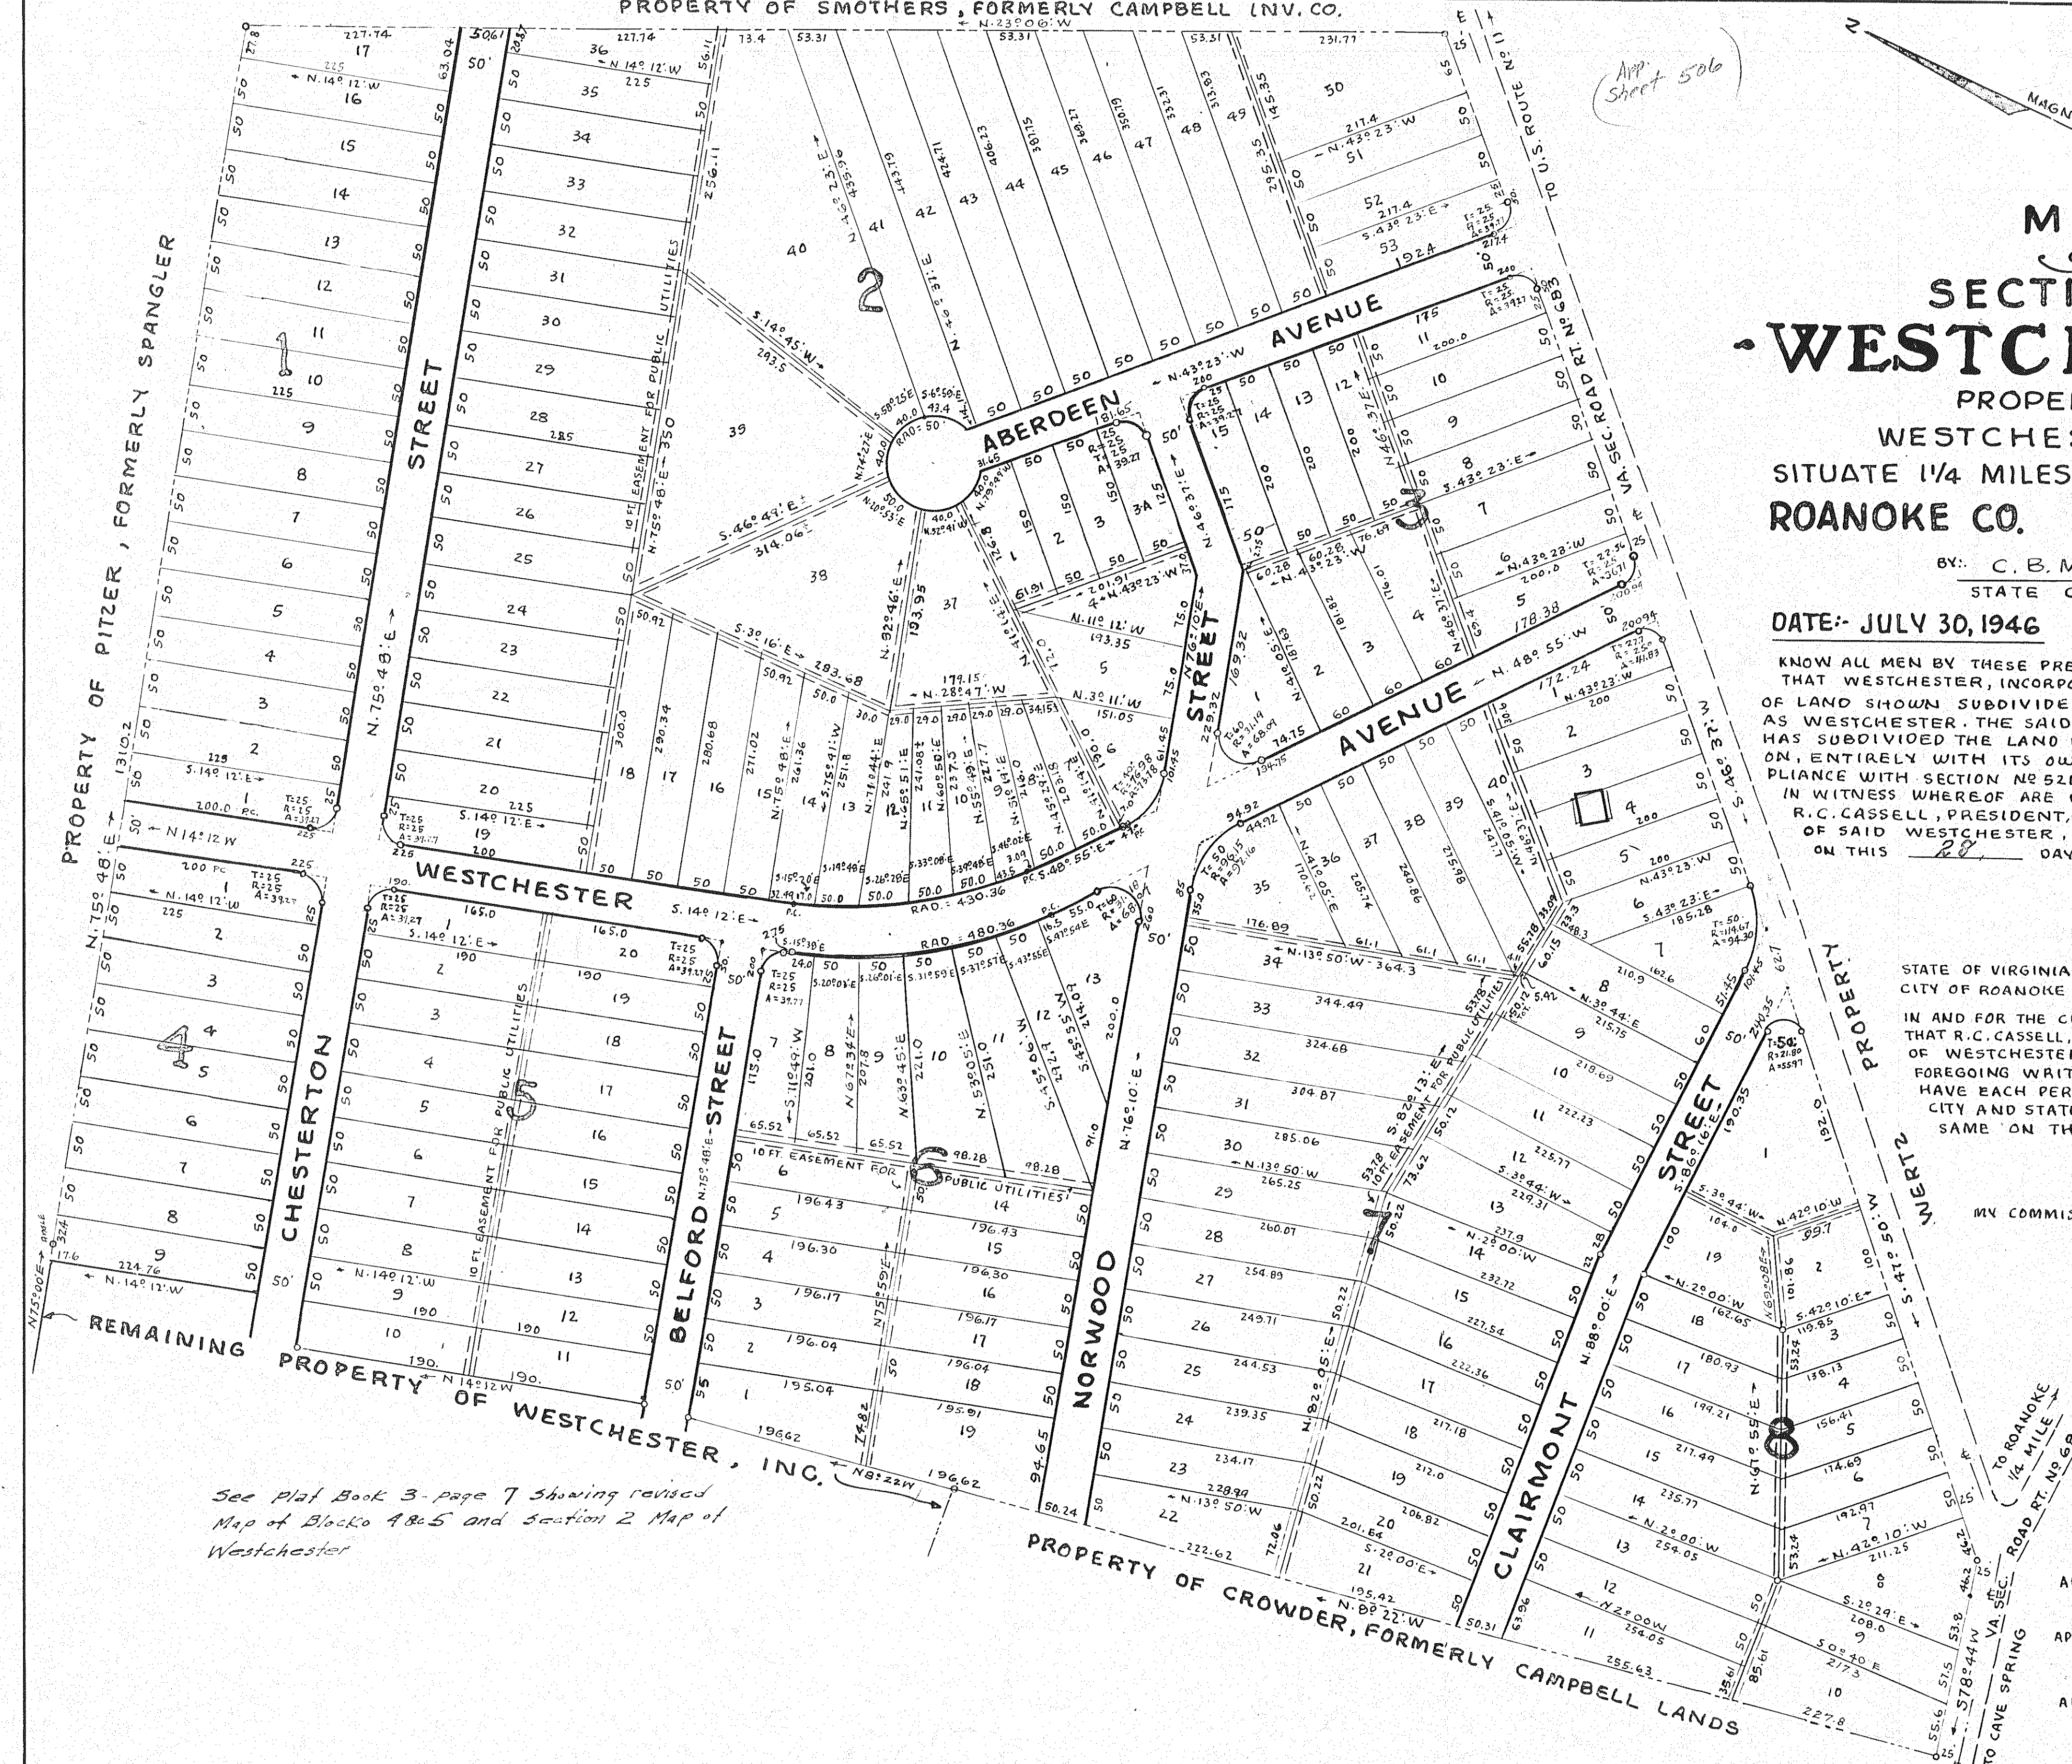

See Plat Book 3-Page 7 showing revised
Map of Block 4805 and Section 2 Map of
Westchester