
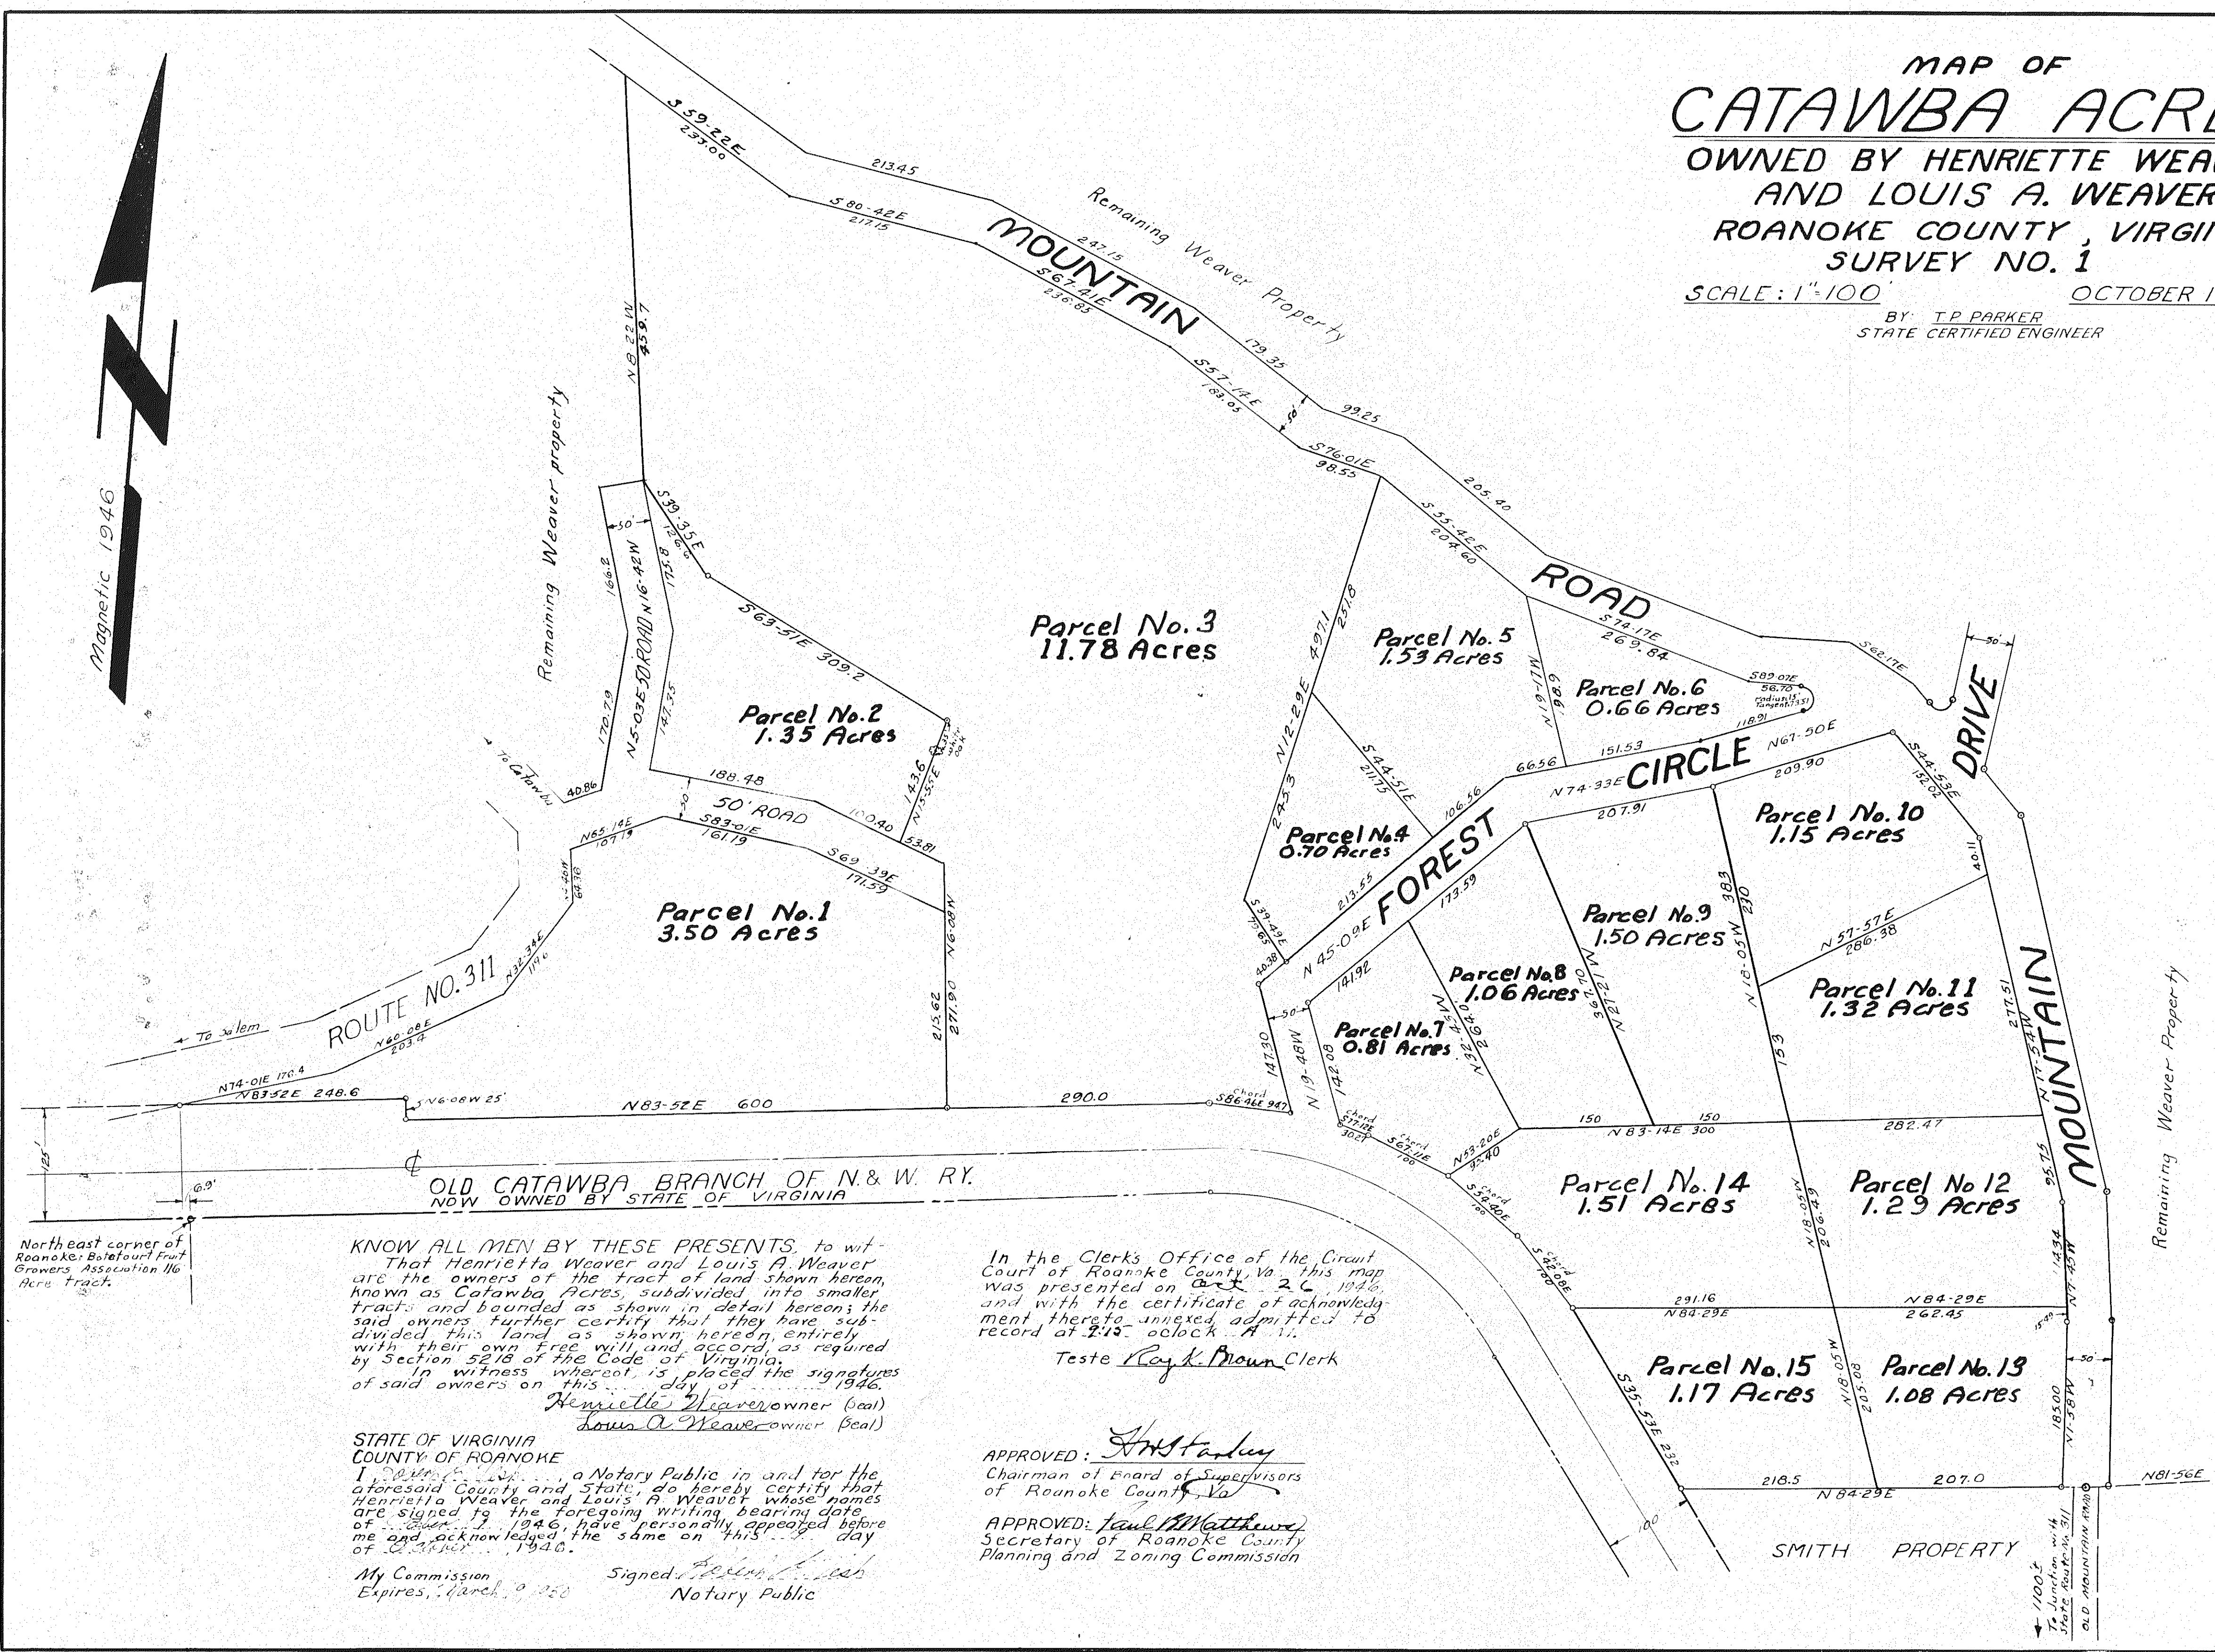


MAP OF CATAWBA ACRES

OWNED BY HENRIETTE WEAVER
AND LOUIS A. WEAVER
ROANOKE COUNTY, VIRGINIA
SURVEY NO. 1

SCALE: 1"=100' OCTOBER 16, 1946

BY T.P. PARKER
STATE CERTIFIED ENGINEER

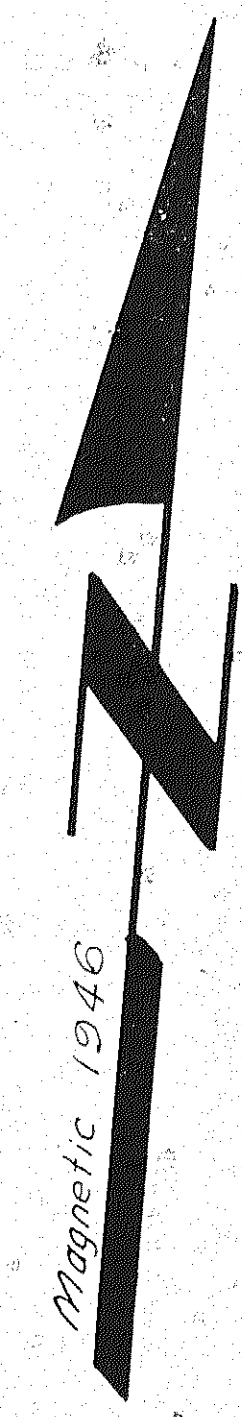

Northeast corner of
Roanoke-Botetourt Fruit
Growers' Association No.
Here Tract.

KNOW ALL MEN BY THESE PRESENTS, to wit:
That Henrietta Weaver and Louis A. Weaver
are the owners of the tract of land shown hereon,
known as Catawba Acres, subdivided into smaller
tracts and bounded as shown in detail hereon; the
said owners further certify that they have sub-
divided this land as shown hereon, entirely
with their own free will and accord, as required
by Section 5218 of the Code of Virginia.
In witness whereof, is placed the signatures
of said owners on this ... day of ...
Henrietta Weaver owner (real)
Louis A. Weaver owner (real)

STATE OF VIRGINIA
COUNTY OF ROANOKE
I, *John C. ...*, a Notary Public in and for the
aforesaid County and State, do hereby certify that
Henrietta Weaver and Louis A. Weaver whose names
are signed to the foregoing writing, bearing date
of *October 16, 1946*, have personally appeared before
me and acknowledged the same on this *16th* day
of *October*, 1946.
My Commission
Expires, *March 9, 1950*
Signed *John C. ...*
Notary Public

In the Clerk's Office of the Circuit
Court of Roanoke County, Va., this map
was presented on *Oct. 26, 1946*,
and with the certificate of acknowledg-
ment thereto annexed, admitted to
record at *2:15* o'clock *P.M.*

Teste *Ray K. Brown* Clerk

APPROVED: *Stanley*
Chairman of Board of Supervisors
of Roanoke County, Va.

APPROVED: *Paul M. Matthews*
Secretary of Roanoke County
Planning and Zoning Commission