


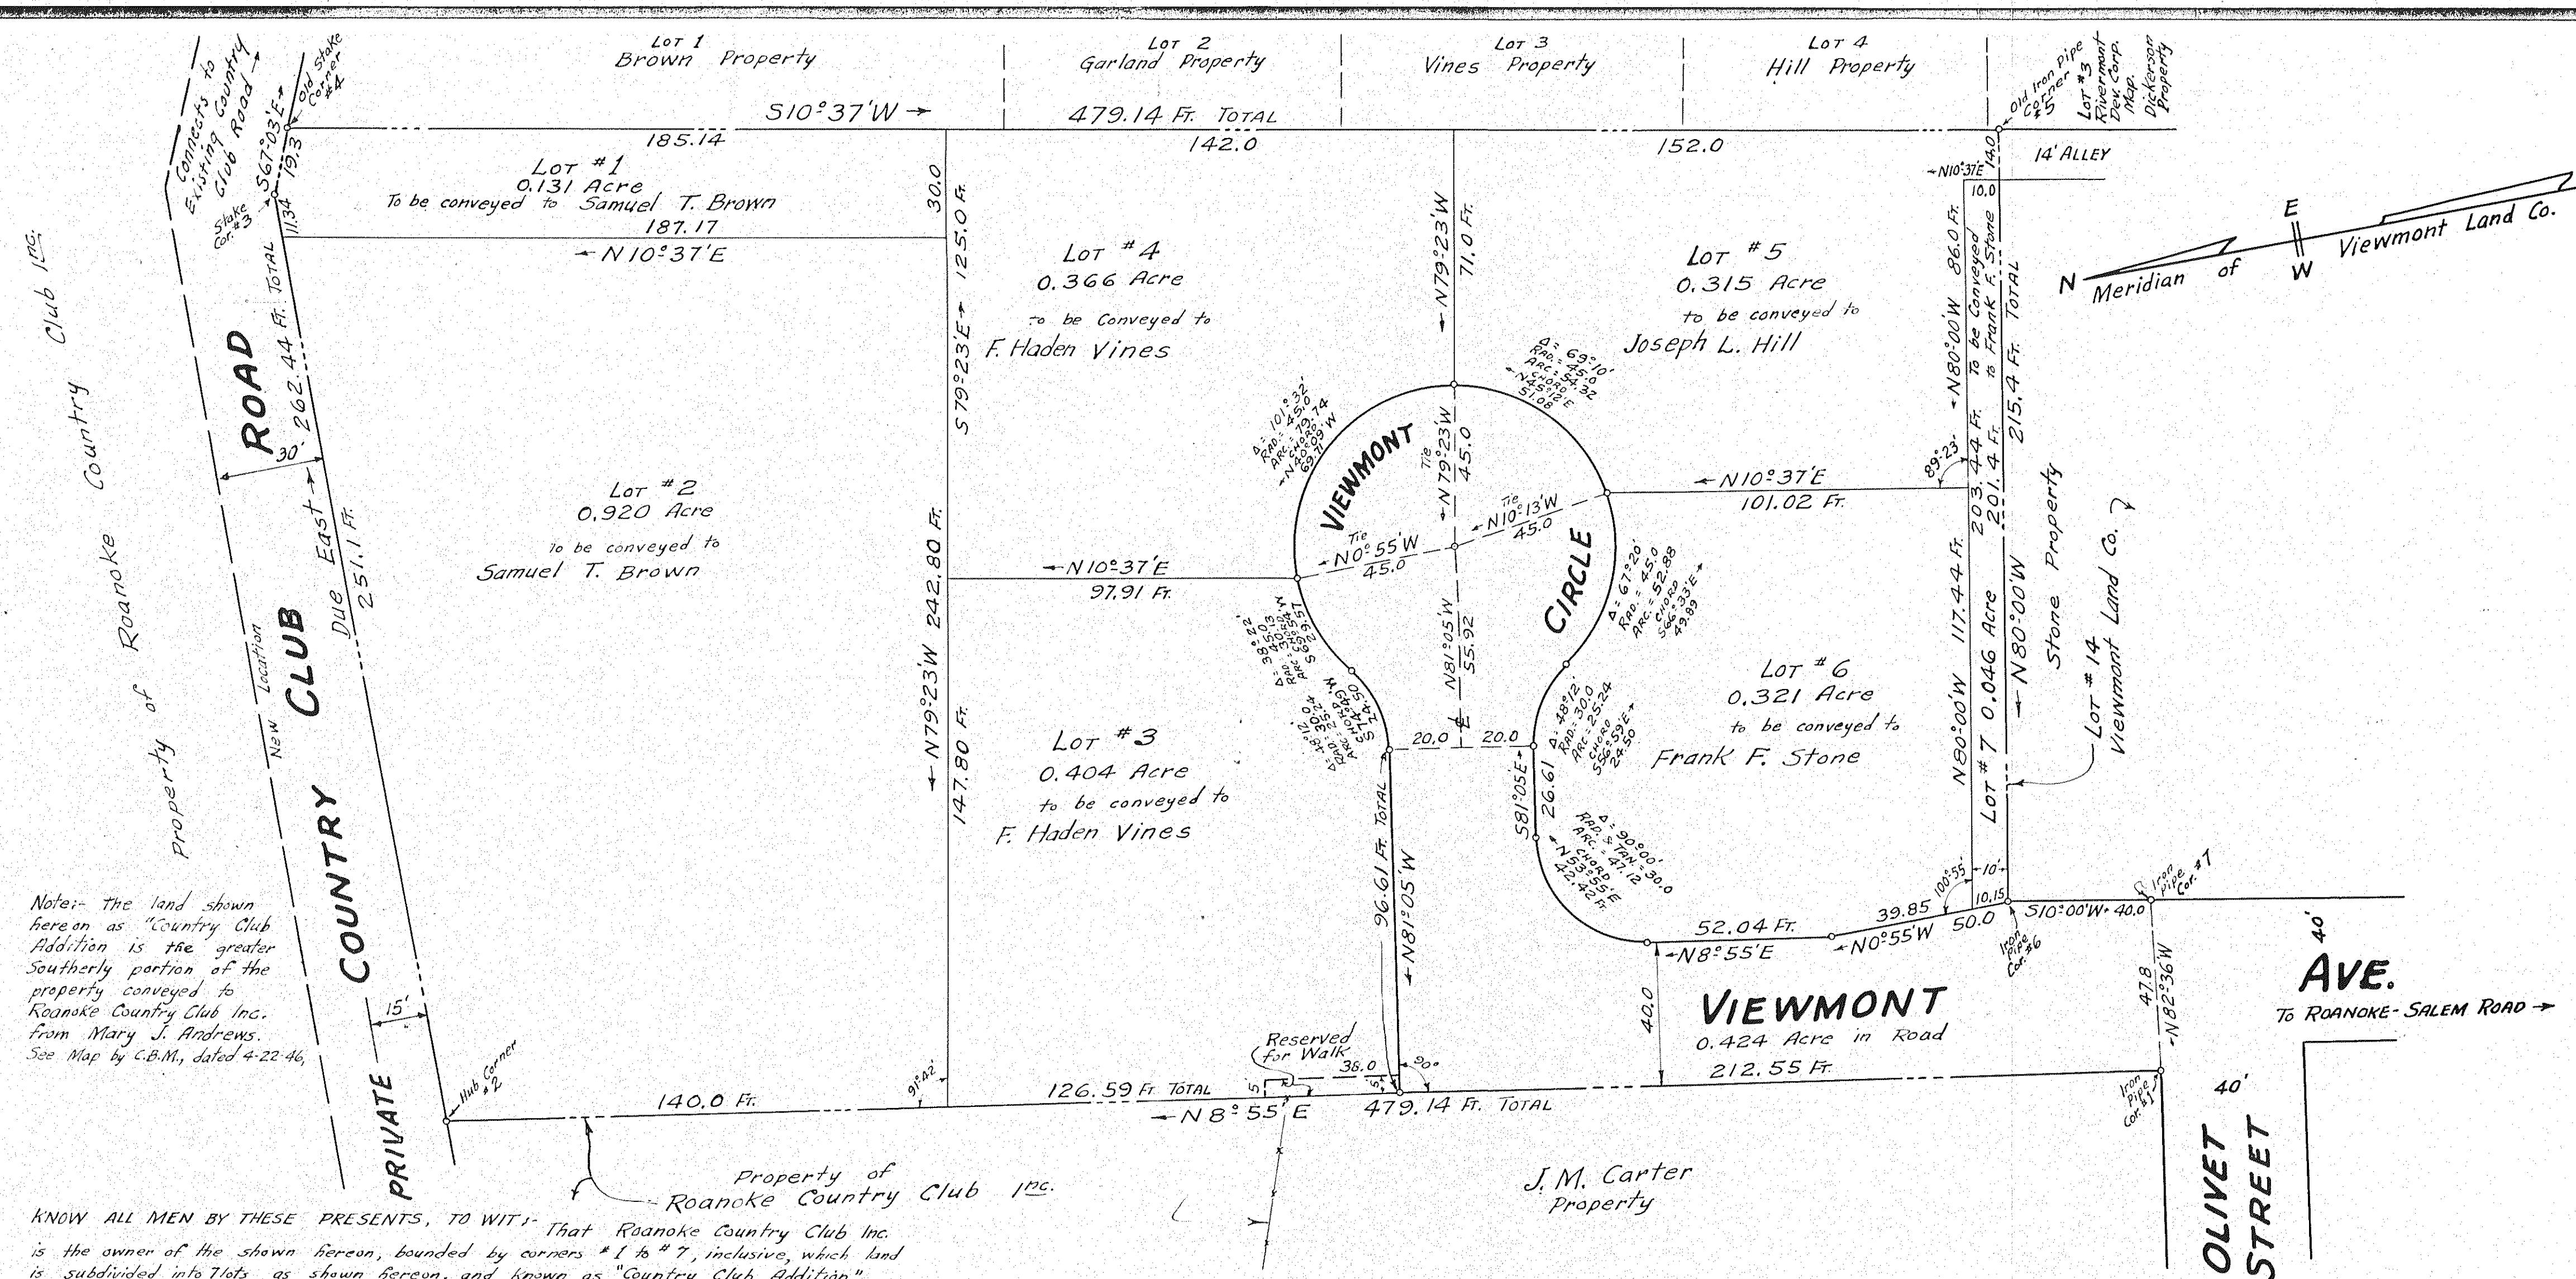

KNOW ALL MEN BY THESE PRESENTS, TO WIT: That Roanoke Country Club Inc. is the owner of the shown hereon, bounded by corners #1 to #7, inclusive, which land is subdivided into lots as shown hereon, and known as "Country Club Addition". The said owner further certifies that he has subdivided this land into the 7 lots as shown hereon entirely with his own free will and consent, as required by Section 5218 of the Code of Virginia, in witness whereof are hereby placed the Seal and Signatures of

C. B. Malcolm and C. B. Malcolm & Son
President of Roanoke Country Club Inc. Secretary of Roanoke Country Club Inc.
on this 3rd day of September 1946

City of Roanoke } To Wit:-
State of Virginia } I, W. F. Gage, a Notary Public in and
for the City and State aforesaid, do hereby certify that C. B. Malcolm
and C. B. Malcolm & Son, whose names are signed to the annexed writing
bearing date of September 3rd 1946, have personally appeared before me in my City
and State and acknowledged the same on this 3rd day of September 1946.

Signed: W. F. Gage
Notary Public

My Commission expires August 15 1950

APPROVED:-

John J. Wentworth
City Engineer of Roanoke, Va.

John J. Wentworth
Chairman of Board of Supervisors, Roanoke Co., Va.

Paul J. Matthews
Secretary of Roanoke Co. Planning & Zoning Commission

In the Clerk's Office of the Circuit
Court of Roanoke County, Virginia
this Map was presented this 2nd day
of September 1946, and with the Certificate
of acknowledgment thereto annexed,
admitted to Record at 11:00 o'clock A.M.

Teste Ray K. Brown
Clerk

MAP OF ~ COUNTRY CLUB ADDITION ~

PROPERTY OF
ROANOKE COUNTRY CLUB INC.
TO BE CONVEYED TO S.T. BROWN, F.H. VINES, J.L. HILL, AND F.F. STONE.
ROANOKE CO., VIRGINIA.

By: C. B. Malcolm & Son
Va. State Cert. Engrs.

DATE:- SEPT. 3, 1946

SCALE:- 1"=30'