


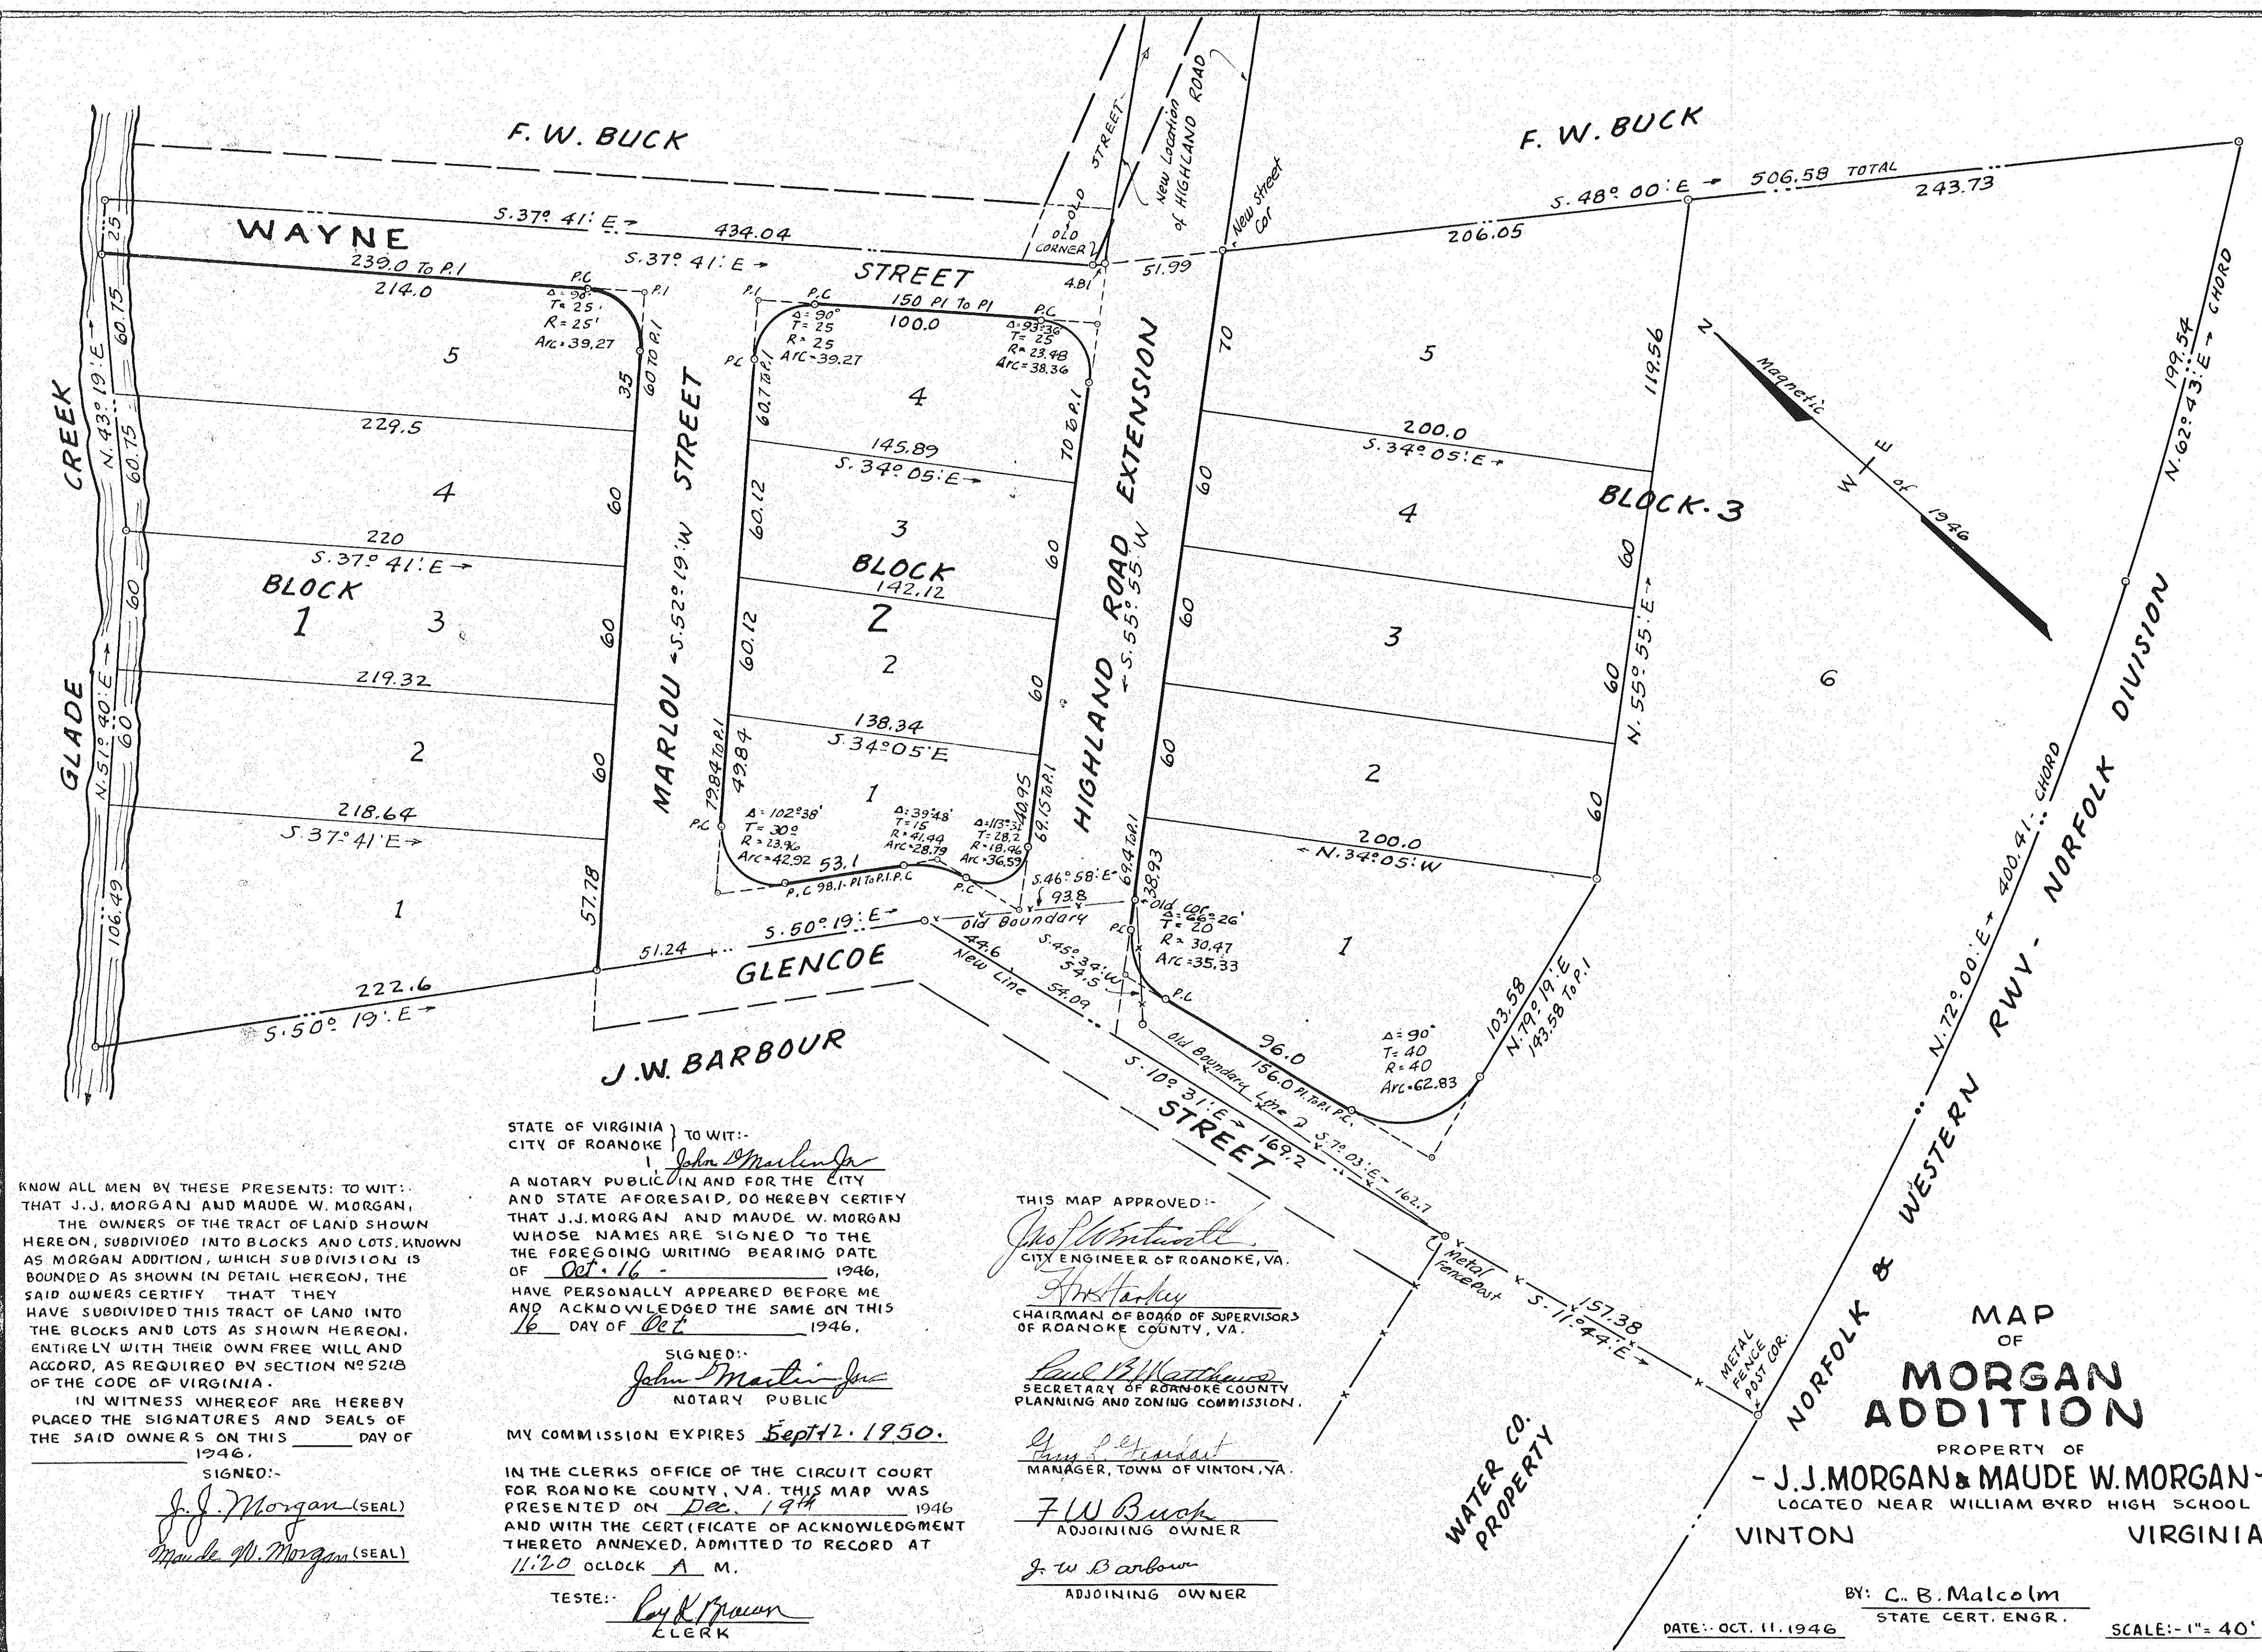

KNOW ALL MEN BY THESE PRESENTS: TO WIT:-
THAT J.J. MORGAN AND MAUDE W. MORGAN,
THE OWNERS OF THE TRACT OF LAND SHOWN
HEREON, SUBDIVIDED INTO BLOCKS AND LOTS, KNOWN
AS MORGAN ADDITION, WHICH SUBDIVISION IS
BOUNDED AS SHOWN IN DETAIL HEREON, THE
SAID OWNERS CERTIFY THAT THEY
HAVE SUBDIVIDED THIS TRACT OF LAND INTO
THE BLOCKS AND LOTS AS SHOWN HEREON,
ENTIRELY WITH THEIR OWN FREE WILL AND
ACCORD, AS REQUIRED BY SECTION 5218
OF THE CODE OF VIRGINIA.
IN WITNESS WHEREOF ARE HEREBY
PLACED THE SIGNATURES AND SEALS OF
THE SAID OWNERS ON THIS _____ DAY OF
1946.
SIGNED:-
J. J. Morgan (SEAL)
Maude W. Morgan (SEAL)

STATE OF VIRGINIA } TO WIT:-
CITY OF ROANOKE }
A NOTARY PUBLIC IN AND FOR THE CITY
AND STATE AFORESAID, DO HEREBY CERTIFY
THAT J.J. MORGAN AND MAUDE W. MORGAN
WHOSE NAMES ARE SIGNED TO THE
THE FOREGOING WRITING BEARING DATE
OF Oct. 16 1946,
HAVE PERSONALLY APPEARED BEFORE ME
AND ACKNOWLEDGED THE SAME ON THIS
16 DAY OF Oct 1946.
SIGNED:-
John Martin (SEAL)
NOTARY PUBLIC
MY COMMISSION EXPIRES Sept 12, 1950.
IN THE CLERKS OFFICE OF THE CIRCUIT COURT
FOR ROANOKE COUNTY, VA. THIS MAP WAS
PRESENTED ON Dec. 19 1946
AND WITH THE CERTIFICATE OF ACKNOWLEDGMENT
THERETO ANNEXED, ADMITTED TO RECORD AT
11:20 O'CLOCK A M.
TESTE:-
Ray R. Brown
CLERK

THIS MAP APPROVED:-
J. W. Barbour
CITY ENGINEER OF ROANOKE, VA.
H. H. Harty
CHAIRMAN OF BOARD OF SUPERVISORS
OF ROANOKE COUNTY, VA.
Paul B. Matthews
SECRETARY OF ROANOKE COUNTY
PLANNING AND ZONING COMMISSION.
G. L. Leland
MANAGER, TOWN OF VINTON, VA.
F. W. Buck
ADJOINING OWNER
J. W. Barbour
ADJOINING OWNER

MAP
OF
**MORGAN
ADDITION**
PROPERTY OF
- J. J. MORGAN & MAUDE W. MORGAN -
LOCATED NEAR WILLIAM BYRD HIGH SCHOOL
VINTON VIRGINIA.
BY: C. B. Malcolm
STATE CERT. ENGR.
DATE: OCT. 11, 1946
SCALE: 1" = 40'