

KNOW ALL MEN BY THESE PRESENTS:-
That this tract of land known as:-
Property of **NEW SOUTH CORPORATION**
is subdivided into lots in accordance with
the free will and consent of the undersigned
owners, as required by section 2510a of
the Code of the STATE OF VIRGINIA.

The undersigned owner further certify
that this land is bounded as follows:-

"Beginning at the Point of Intersection of
the centerlines of Gillaspie Road and FUGATE
ROAD, thence along the centerline of Fugate Road,
N67°32'E 128.9 feet to a point, thence with the
original line between original lots 1st & 2nd Sec. 4 of
the Liberty Land Company Map, N84°58'E, 440.46
feet to a point on the westerly Right-of-Way Line of
the N. M. Rwy. Co, thence with the same 50°14'E
488.3 ft. to a point on same, thence leaving the said Rwy.
Right of Way and along the line between Lots 2nd & 3rd
Sec. 4 of the LIBERTY LAND CO. MAP, S84°38'W 525.76
feet to a point in the center of Gillaspie Road, thence
with the centerline of Gillaspie Road, N4°36'W 450.68 feet
to the Place of Beginning, and being all of Lot 2 Sec. 4
of the LIBERTY LAND CO. MAP ROANOKE CO. VA."


Witness the signature of the New South Corporation, by its PRESIDENT
with its Corporate Seal affixed and attested by its secretary, on this 4TH
day of June 1929.

Signed: New South Corporation
OWNER
ATTEST: A. B. Coleman Jr.
SECRETARY By: A. B. Coleman
PRESIDENT

State of VIRGINIA To Wit:-
CITY OF ROANOKE I Maebel Beaud, A NOTARY PUBLIC
in and for the aforesaid City and State, do hereby
certify that A. B. Coleman and A. B. Coleman Jr.,
president and secretary, respectively of NEW SOUTH CORP.,
whose names are signed to the foregoing writing bearing
date of June 4, 1929, have personally
appeared before me and acknowledged the same on
this Fourth day of June 1929.

Signed:-
My Commission Expires:- March 26, 1933.
Maebel Beaud
NOTARY PUBLIC.

RESERVATIONS:- The New South Corporation Reserves the full,
free and exclusive right to the boxes, streets and avenues now or hereafter to
be laid off on this land of the said Corporation, for the following purposes to wit:-
Street, Railways, Railroad Rights of Way, Water Works, Water Pipes, Gas Pipes, Sewers, Street Lamps,
Electric Works, Electric and other Lights, Electric Poles and Wires, Telegraph Poles and Wires.
The said Corporation also reserves the right to modify this plan, by changing the size and
shape of blocks and lots, width, grade, direction, and location of roads, etc., provided that no
such roads, streets or thoroughfares, shall abut on or pass through blocks in which one or more lots have
been previously sold, without the consent in writing of the owners of such lots affected.
The Roads, Drives, Alleys, etc., as laid off on this land, or which may be laid off in the future, are
not dedicated to the Public, but are expressly reserved by the New South Corporation, to be used, and
enjoyed by the Public, subject to the Conditions stated above, and the use of the same by the Public, shall
not be treated or construed as a dedication thereof to PUBLIC USES.

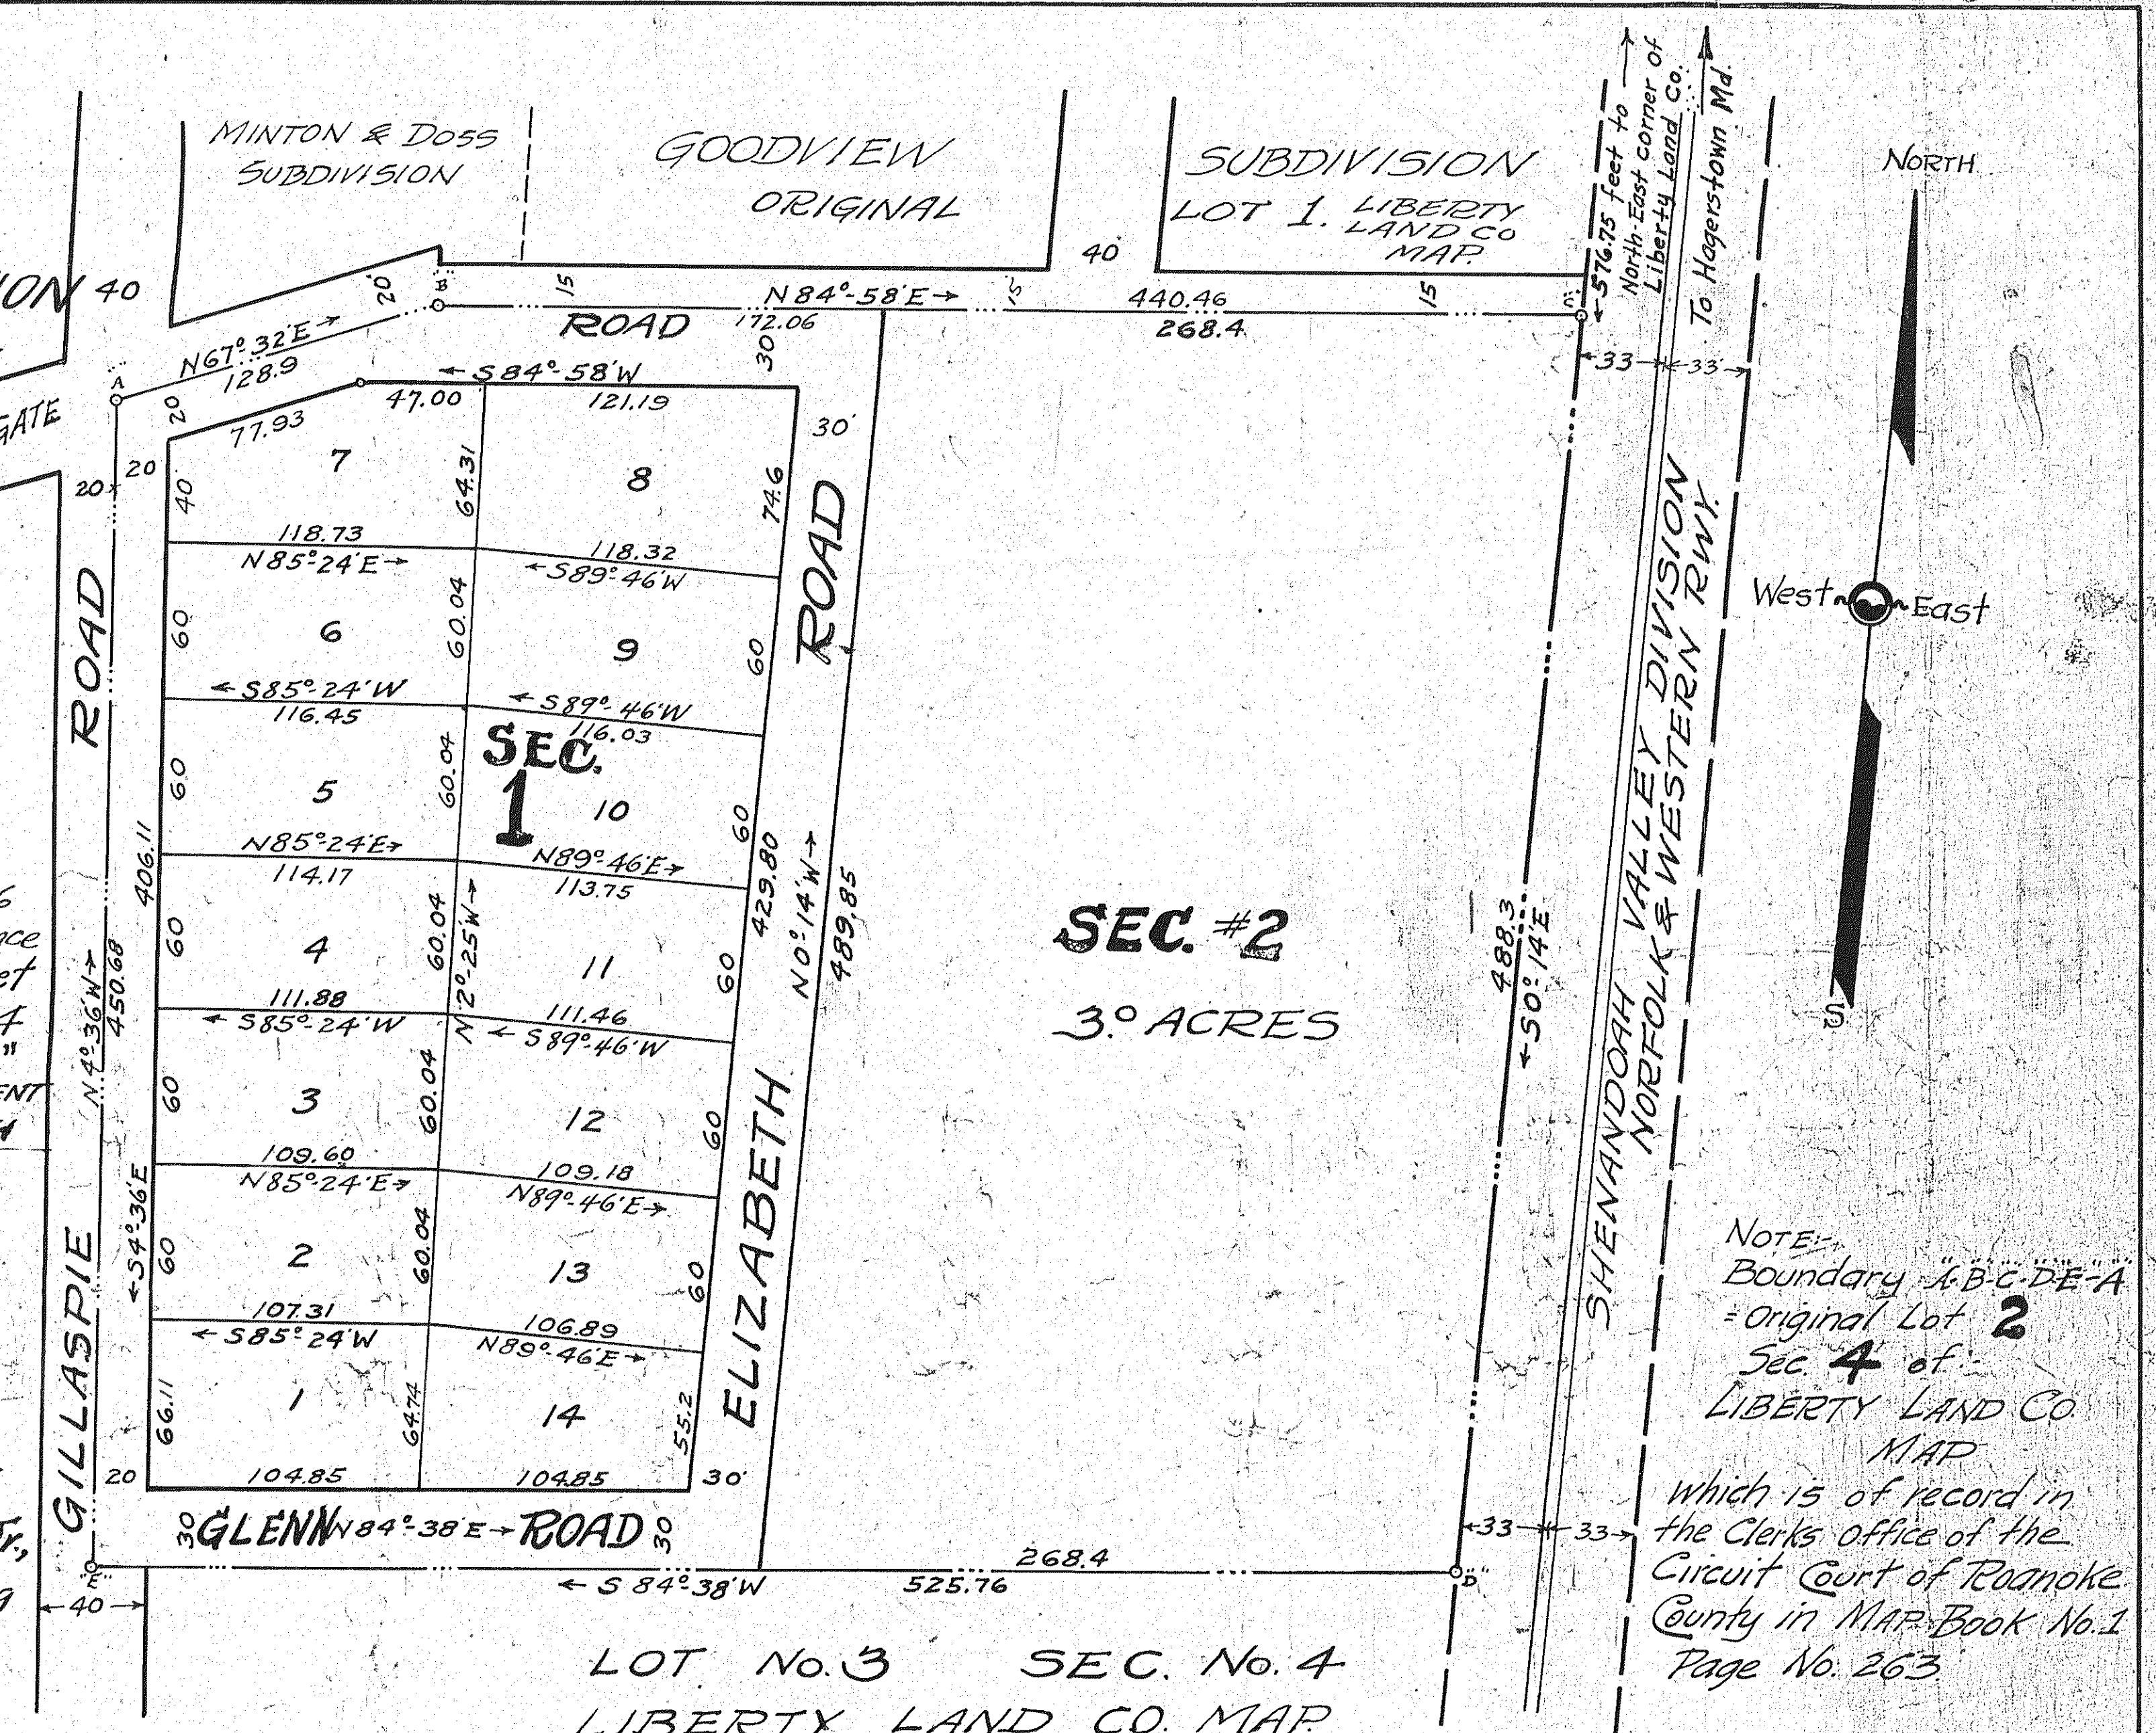

MAP
SHOWING:-
SUBDIVISION OF LOT 2 SEC. 4 LIBERTY LAND CO.
ROANOKE COUNTY,
OWNED BY:-
NEW SOUTH CORPORATION
ROANOKE,
VIRGINIA.
SURVEY & PLAT BY:-
C. B. MALCOLM
State Cert. Prof. Engineer
Date: JUNE 4TH 1929.
SCALE 1"=50'.

In the Clerk's Office of the CIRCUIT COURT for the County of Roanoke,
Virginia, this map was presented, and with the Certificate of acknowledgment
thereof, was admitted to Record on this the 10th day of June 1929,
at 8 o'clock 30 am.
Teste: Ray R. Brown CLERK